


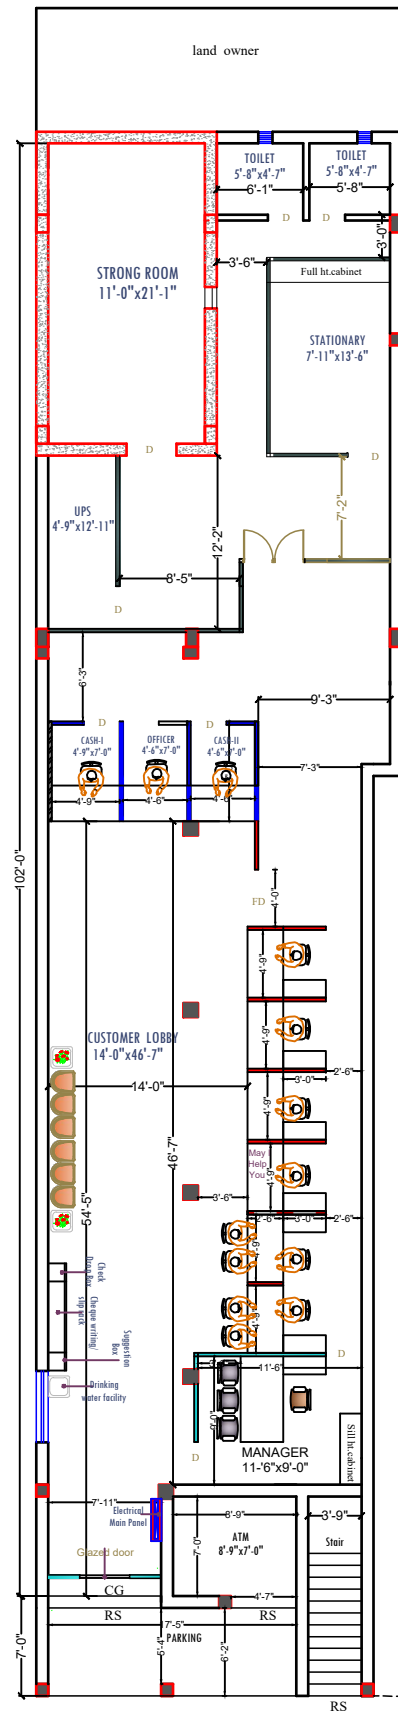

GROUND FLOOR PLAN

NOTE

- HALF HT PARTITION
- 7' HT PARTITION
- GLAZED FULL HT PARTITION
- SOLID FULL HT PARTITION
- ▨ CASH CABIN SIDE WALL PANELING

TOTAL INTERNAL BRANCH
AREA = 2250.00sqft.(Approximate)

TOTAL BRANCH CARPET AREA
= 2145.00sqft.(Approximate)

TOTAL ATM CARPET AREA
= 61.00sqft.(Approximate)

TOTAL ATM CARPET AREA (2105.00+61.00)
(BRANCH+ ATM) = 2166.00sqft.(Approximate)

BANKING HALL
AREA = 1450.00sqft.(Approximate)

CUSTOMER LOBBY
AREA = 720.00sqft.(Approximate)

CANARA BANK AT = CHAPRA RAMLEELA BRANCH



PROJECT:-

PROPOSED INTERIOR LAYOUT OF
CANARA BANK
AT- **CHAPRA RAMLEELA BRANCH**

REVISION:-

NO	date

Sheet title :-
FURNITURE LAYOUT PLAN

Scale :-	Date :-	Drawn by :-	Checked by :-
N.T.S	16/02/2024	ANIKET ANAND	Ar. Amit Kumar

ARCHITECT :-

ARTCON DESIGN CONSULTANTS
ARCHITECTS ENGINEERS
INTERIOR DESIGNERS COMPUTER AIDED DESIGN
G-04 Lexmi Palace, Mitra Compound, Boring
Road - Patna - 800001
+91 993723771, amtkumar73@gmail.com
+91 9386717726 artcondesignconsultants.com