


CROSS SECTION AT XX

SCALE - 1:100

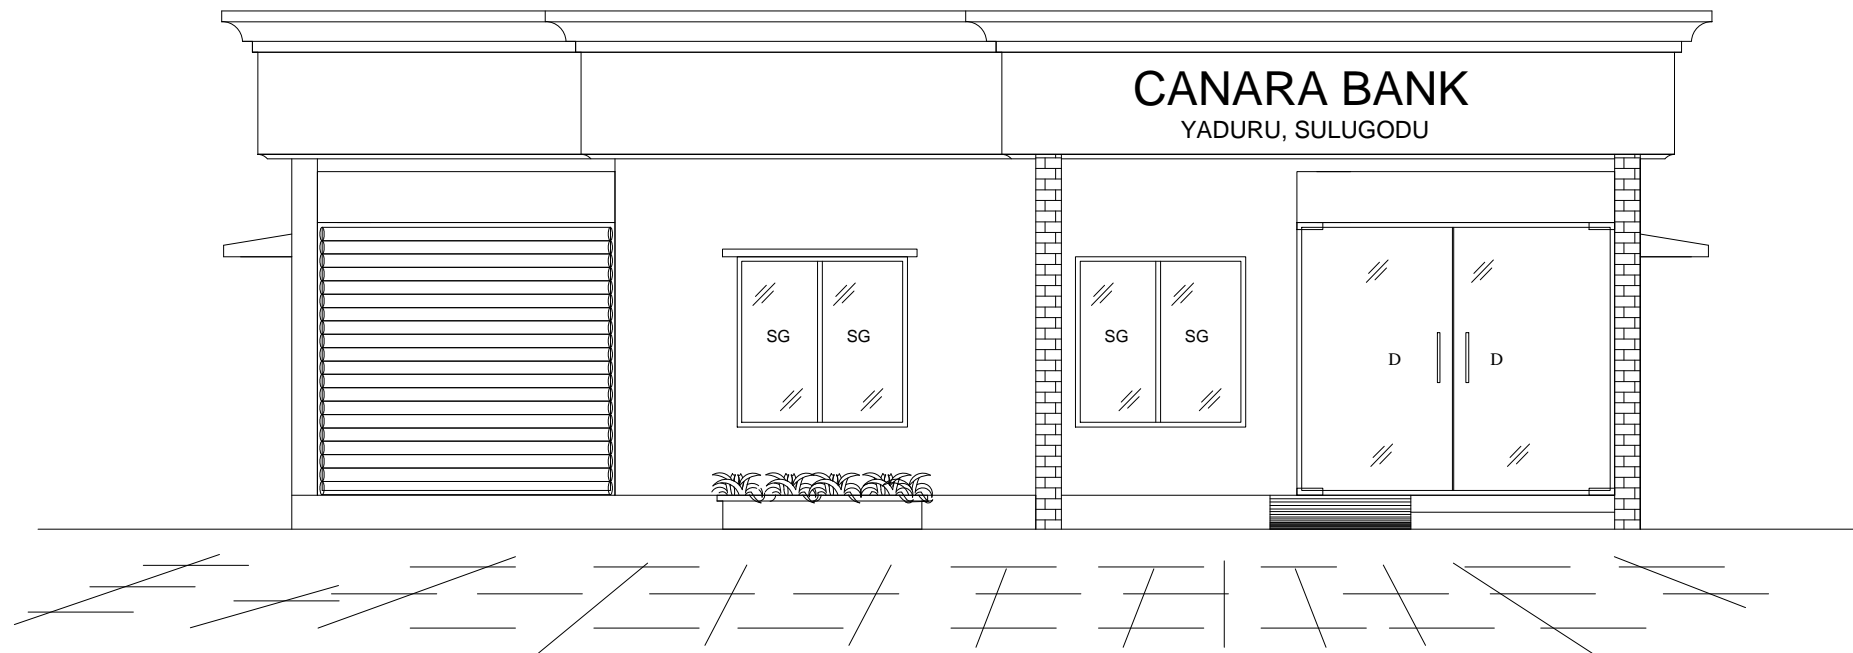

FRONT ELEVATION

PRELIMINARY	FOR APPROVAL	FOR TENDER	FOR CONSTRUCTION	FOR INFORMATION
			<input checked="" type="checkbox"/>	
PROJECT TITLE: PROPOSED CONSTRUCTION OF BRANCH BUILDING AT YADURU, SHIVAMOGGA-577448 UNDER MANIPAL CIRCLE				
CLIENT:				
CONSULTANT:				
TITLE: ELEVATION AND CROSS SECTION				
DRAWN: VIKRAM	REVIEWED: DS	DATE: 18-09-2023	JOB No: 2023-24/11	
CHECKED: KVK	APPROVED: KVK	SCALE: NTS	SIZE: A1	SHEET 1 OF 1
DRAWING No: DP-CNRB-MCO-2023-24-12-YADURU-CS&LEV-000				Rev: 0