


Layout is Approved Subject to
 compliance of observations made vide
 Ref. No. 125/24-25
 Date: 7/5/24

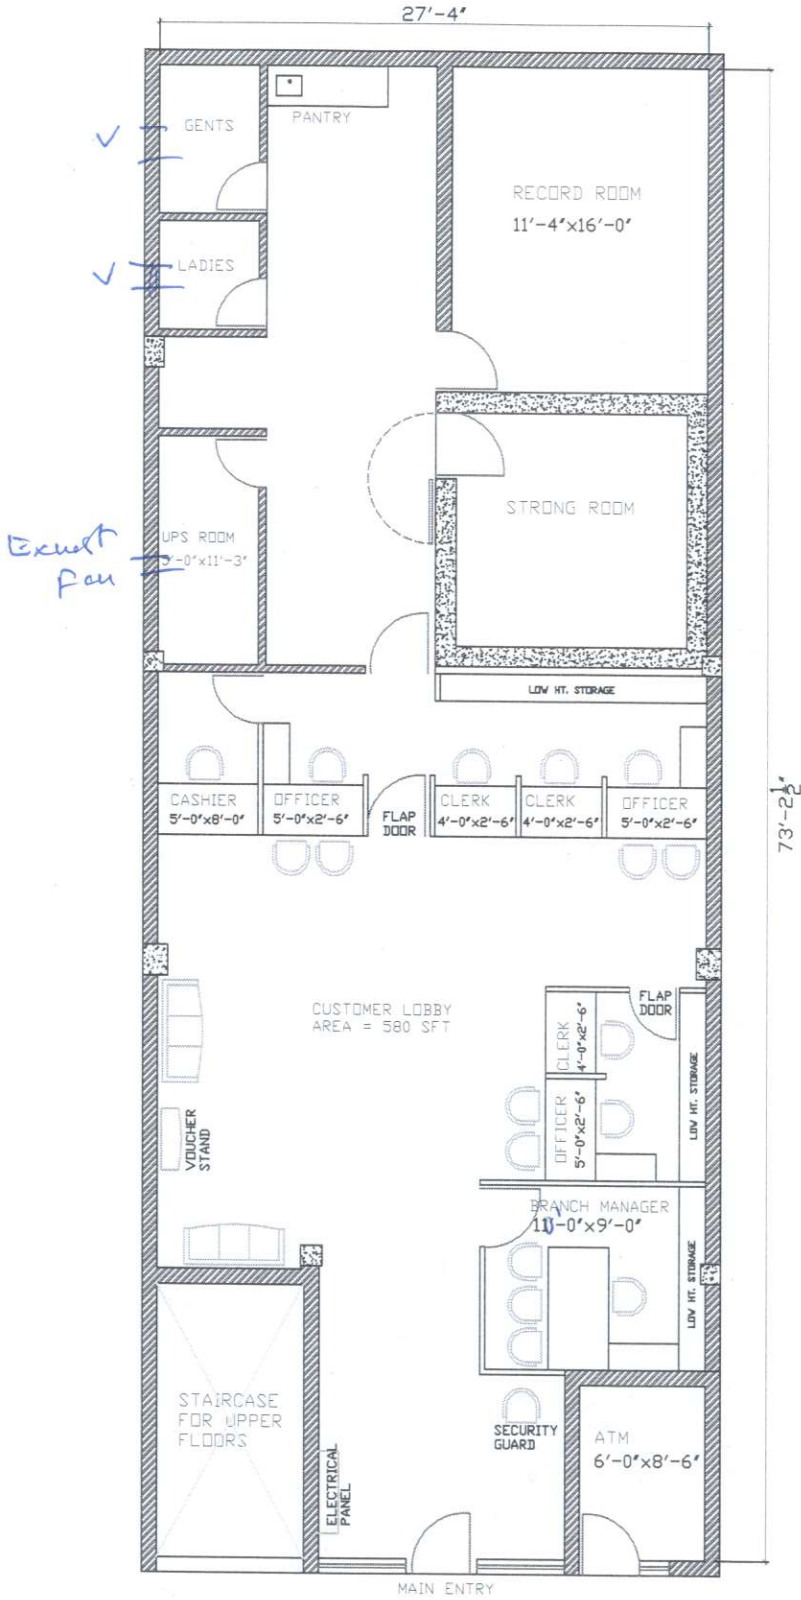

PROJECT	
PROPOSED INTERIOR LAYOUT PLAN FOR CANARA BANK BRANCH AT BARARA, DISTT. AMBALA (HR.)	
APPROVED BY:	
ZONAL MANAGER	
ARCHITECT	
SHEET TITLE	NORTH
GROUND FLOOR PLAN	→
SCALE	DRG. NO
DATE	DRAWN BY:
06 MAY 2024	
ARCHITECTS: AJAY AGGARWAL & ASSOCIATES ARCHITECTS, ENGINEERS & INTERIOR DESIGNERS # 1335, SECTOR-34C, CHANDIGARH. MOB: 9855405393 EMAIL: ajayaggarwal34@gmail.com	

कृते केनरा बैंक / For CANARA BANK
 मंडल प्रबंधक / Divisional Manager
 सा.प्र. विभाग, प्र.का., बंगलुरु - 560 004
 G.A. Wing, H.O., BENGALURU - 560 004