


COLOUR CODE
RED - FULL HEIGHT PARTITION
GREY - LOW HEIGHT CALCIUM SILICATE PARTITION
PINK - FULL HEIGHT SEMI GLAZED PARTITION
GREEN - LOW HEIGHT PARTITION
BLUE - NEW FURNITURE
BLACK - BRICK WORK CONSTRUCTION

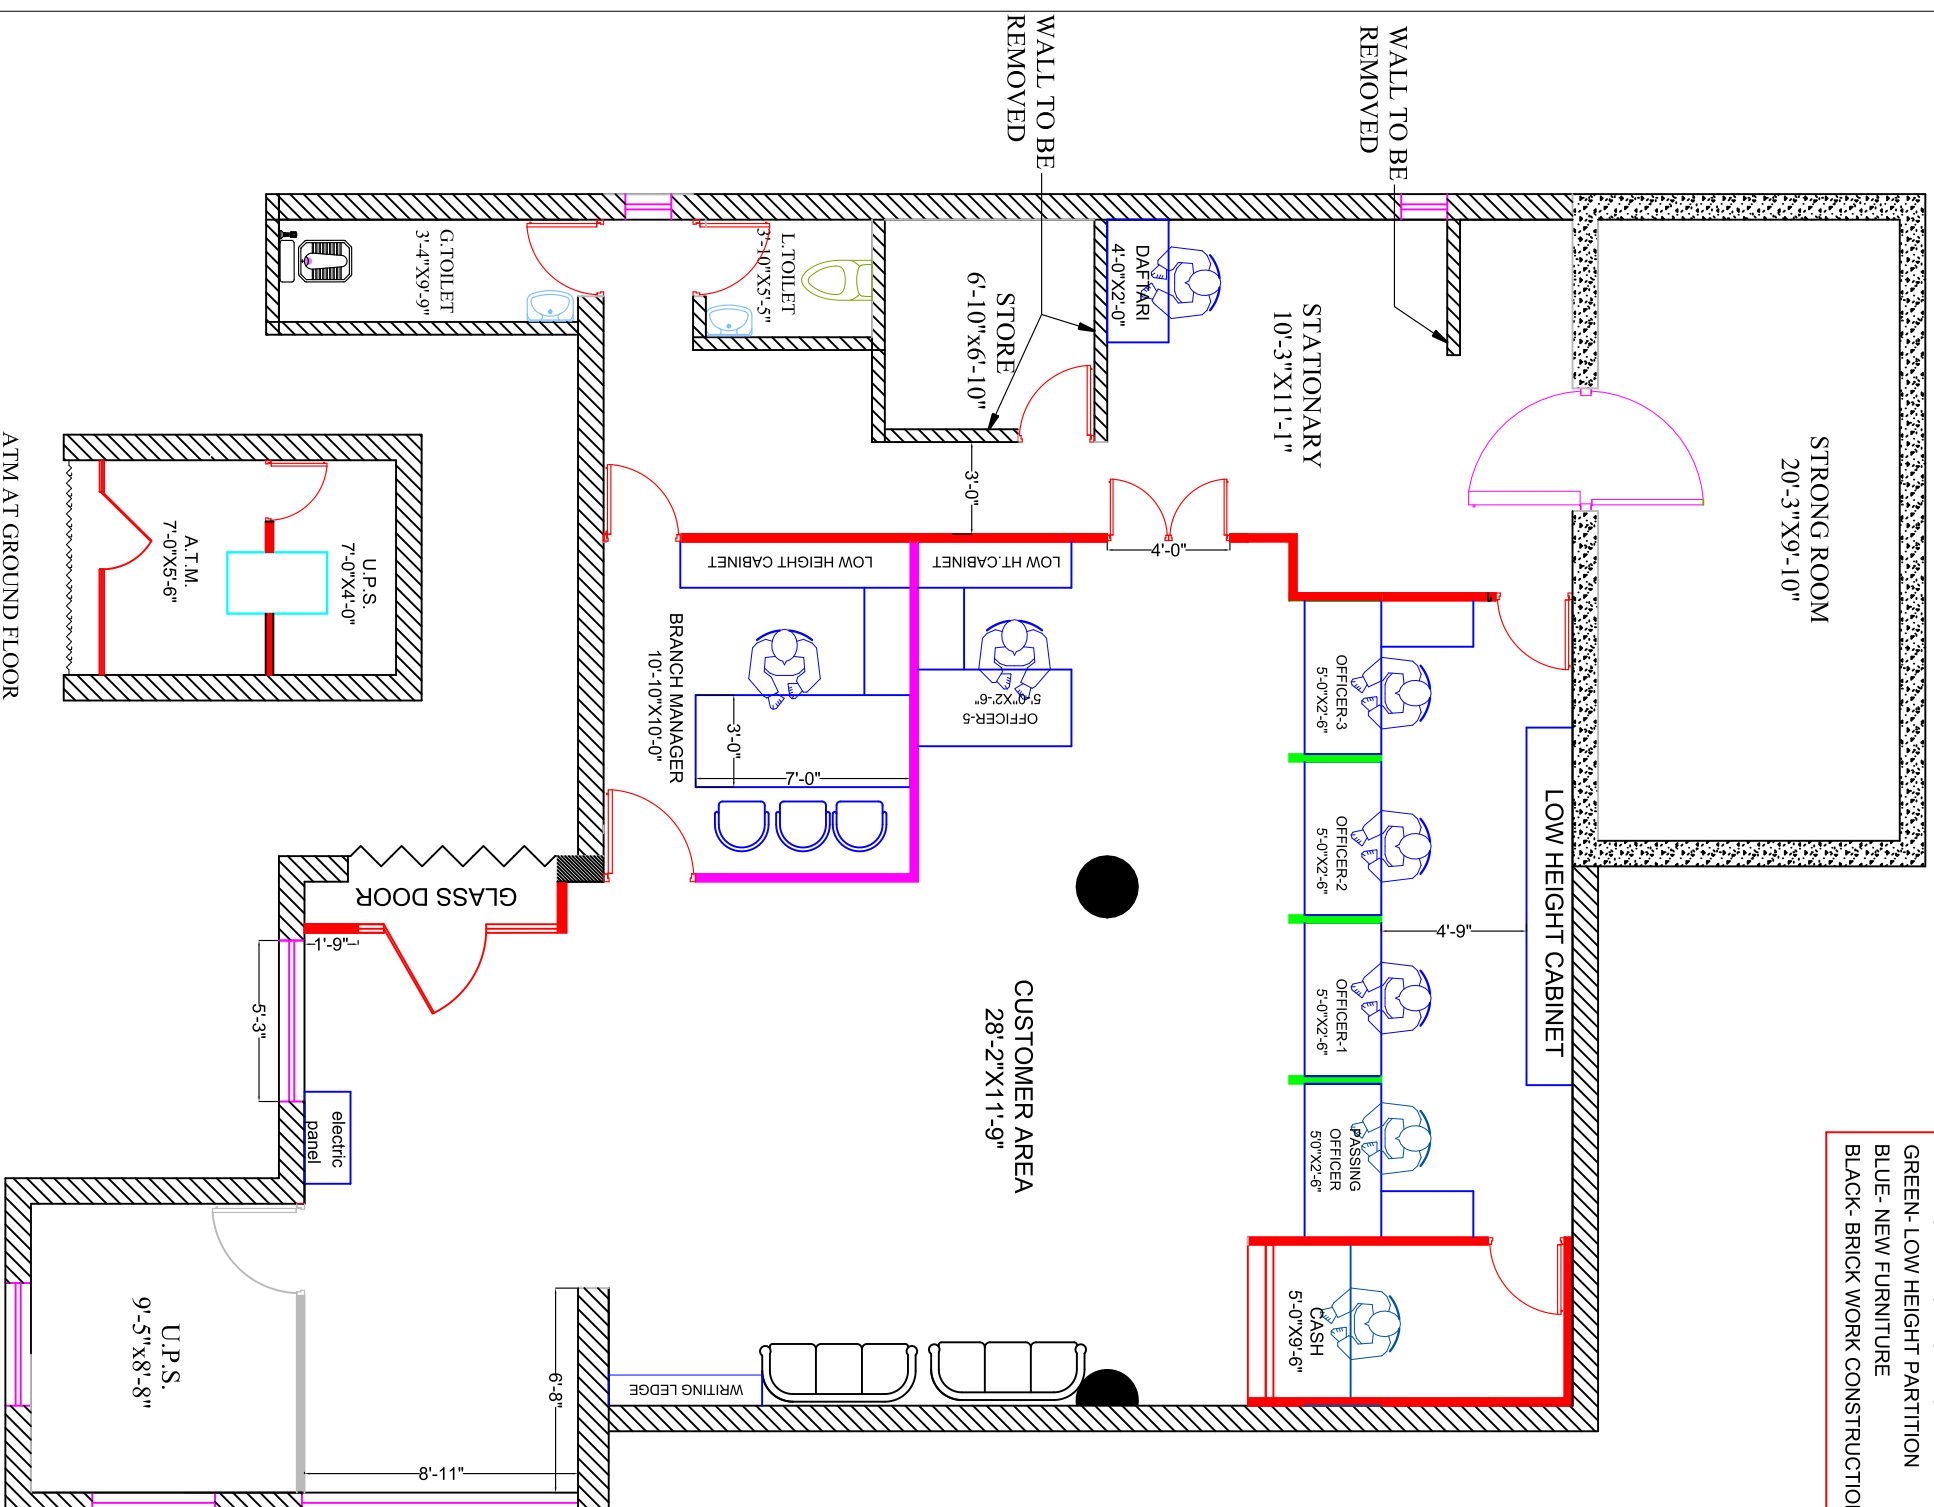

FIRST FLOOR PLAN

PROJECT:
INTERIOR OF
CANARA BANK,
BIHARSHARIF-II BRANCH

CLIENT:-
CANARA BANK
 Circle office,
 4th floor, Luv Kush Tower,
 Exhibition Road
 Patna-800001.

DRAWING TITLE:-
FURNITURE LAYOUT PLAN

SCALE:- N.T.S.	NORTH:-
DATE:-03-06-2024	

ARCHITECT:
SHEKHAR & ASSOCIATES
 *Architects *Engineers *Interior Designers*
 Punjab National Bank Building,
 Exhibition Road Roundabout.
 Patna. Mob. - 9709909842, 7903248626.