


SCHEDULE OF OPENING FOR FIRST FLOOR					
	DOOR	NO	SIZE	SILL LEVEL	LINTEL LEVEL
MD	MAIN DOOR	1	1.80X 2.10	0.00	2.10
D1	DOOR	2	1.00 X 2.10	0.00	2.10
D2	DOOR	5	0.75 X2.10	0.00	2.10
	WINDOW				
W1	WINDOW	10	1.52X1.52	0.89	2.10
V	VENTILATOR	7	0.60X 0.90	1.20	2.10

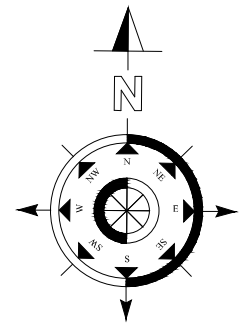

General Note :

-Drawings are not to be scaled.
-All dimensions are in Meters unless specified.

Checked by:

KVK

Drawn by:

DK

Date:

2-5-2023

Drawing Number:

DP/CNRB/BGK/PLAN-00

Project:

CONSTRUCTION OF CONFERENCE HALL AND OTHER INFRASTRUCTURE WORKS AT CANARA BANK REGIONAL OFFICE BAGALKOT


FIRST FLOOR PLAN

Architects:

DESIGN POINT
ARCHITECT & ENGINEERS

An ISO 9001:2015 Certified Company

Ph | +91 9844780287 | designpointpmc@gmail.com

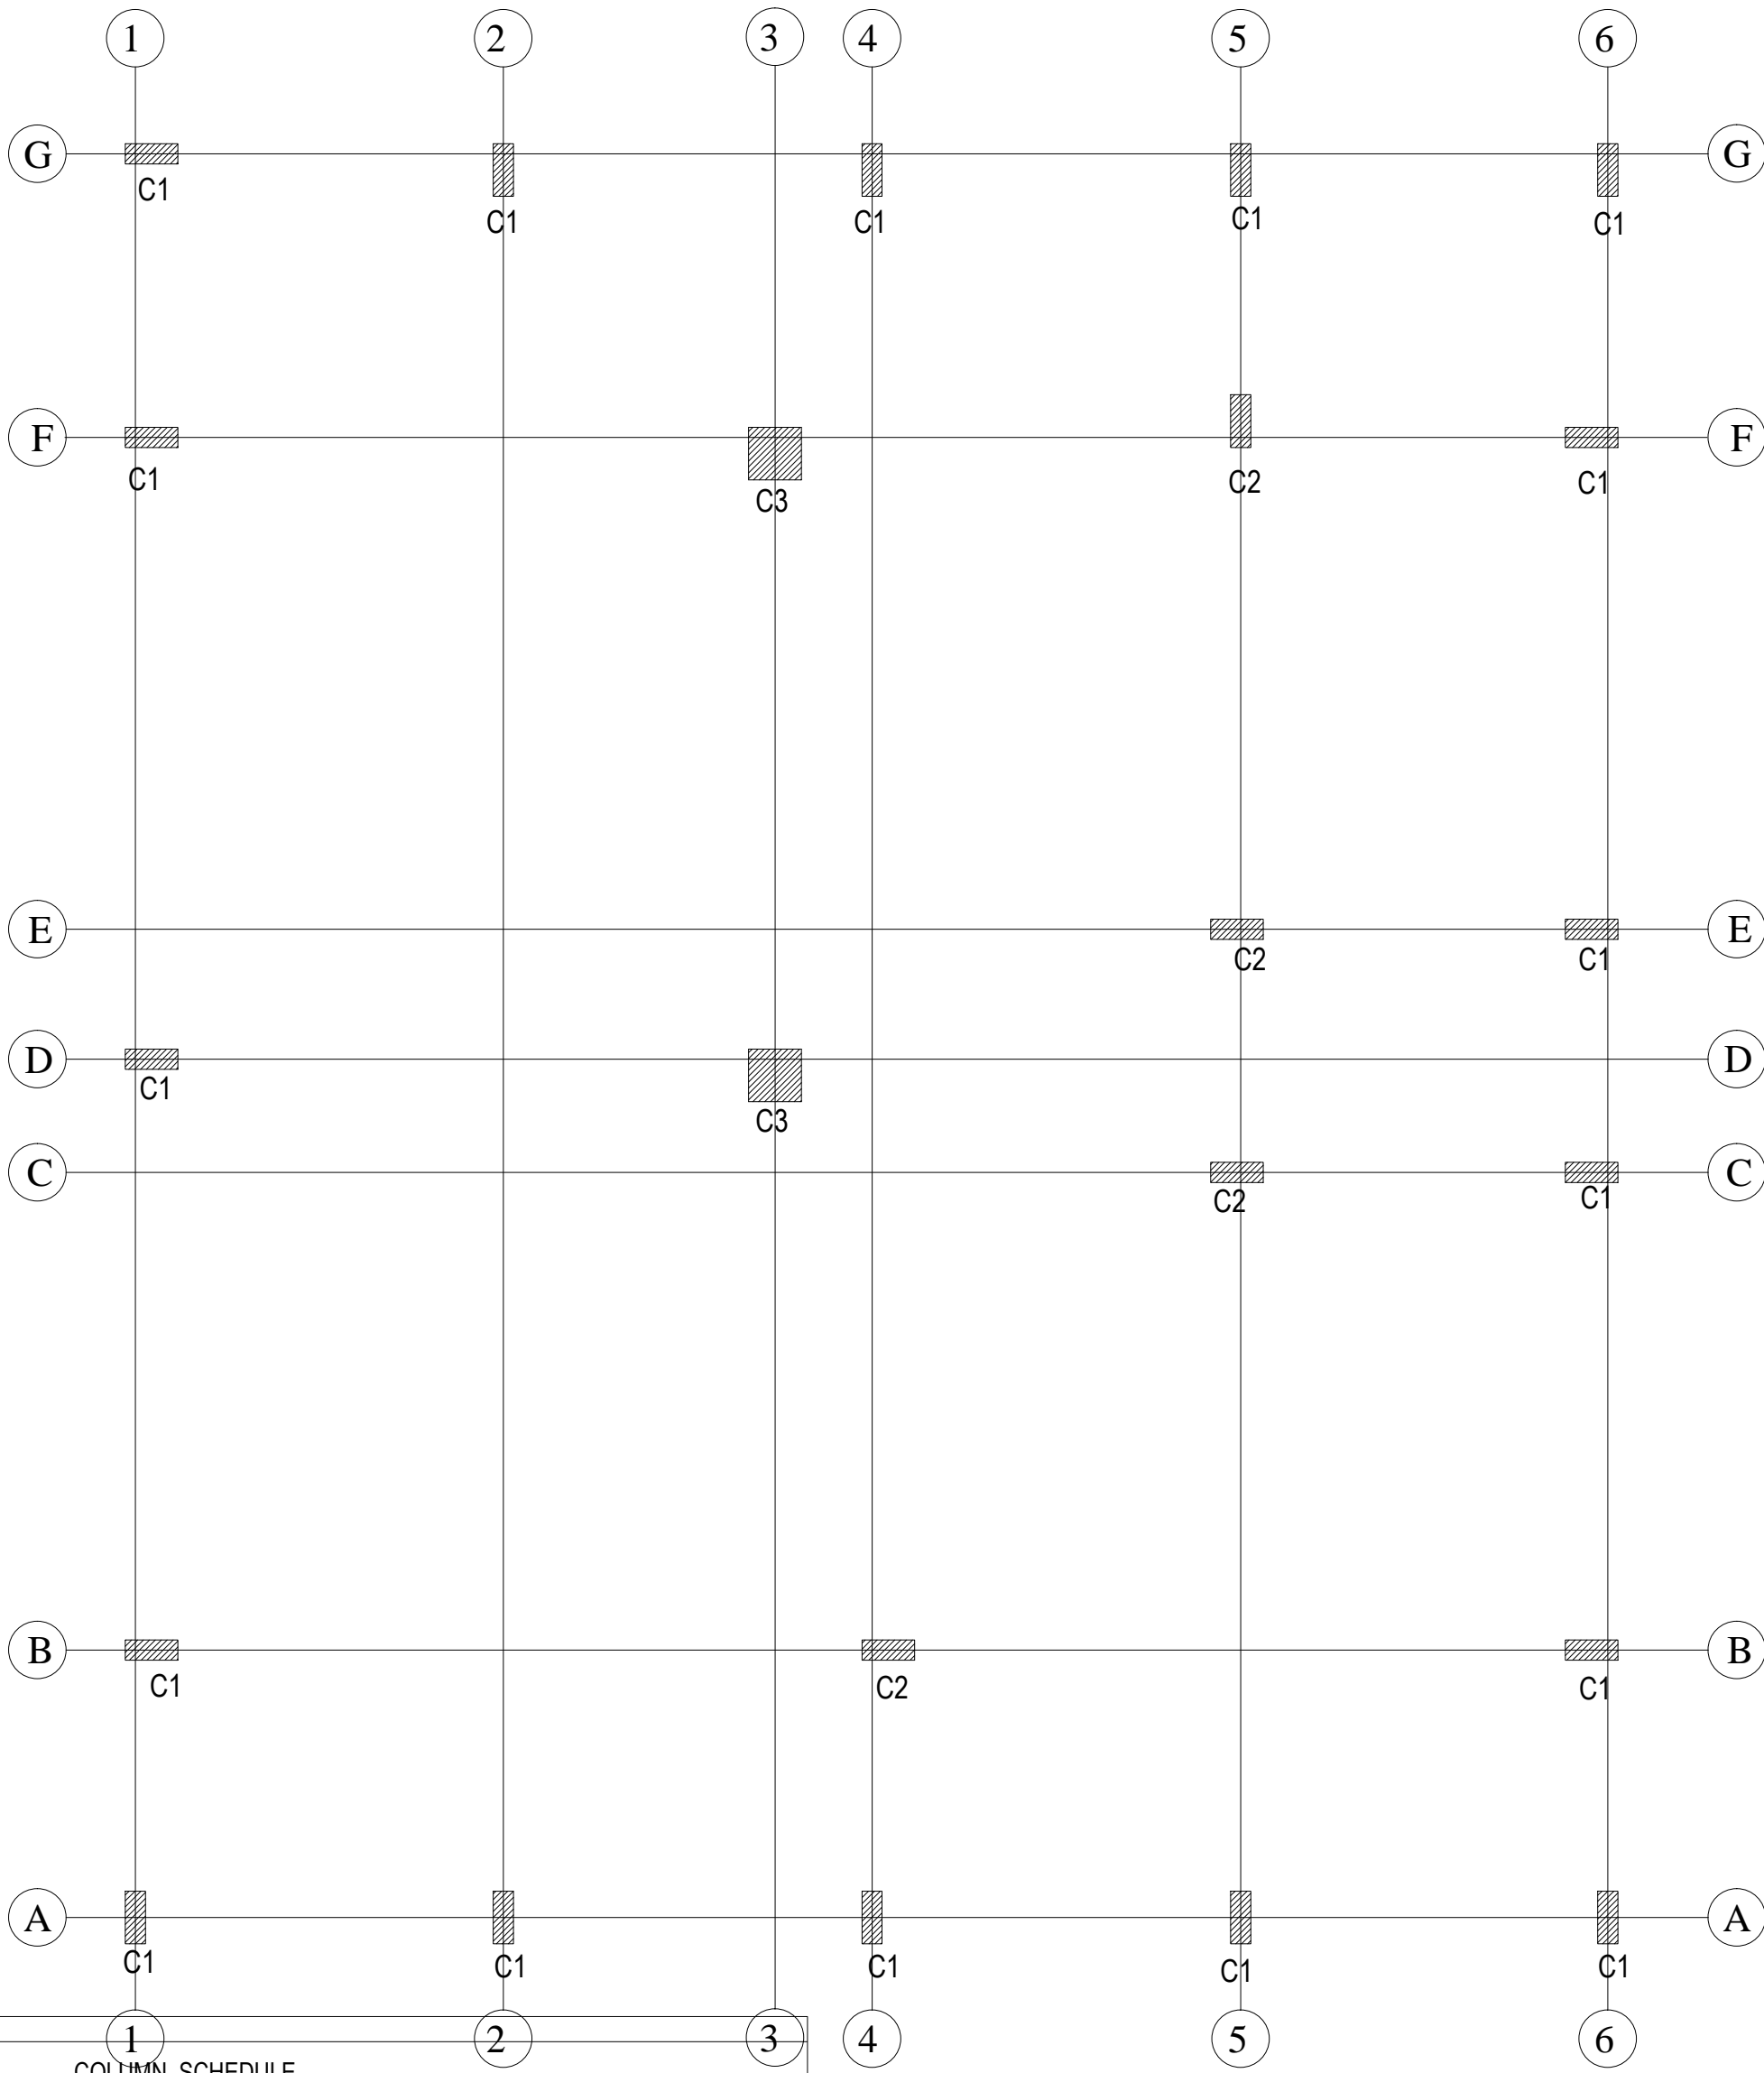

COLUMN SCHEDULE

GRADE OF CONCRETE		M40				
COLUMN	SIZE (BXL) IN INCH	REINFORCEMENT		STIRRUPS SPACING		STIRRUPS SHAPE
		GROUND ROOF TO FIRST ROOF		T1	T2	
C1	230x600		Y8 @4"c/c	Y8 @7"c/c		
C2	230x600		Y8 @4"c/c	Y8 @10"c/c		
C3	600x600		Y8 @4"c/c	Y8 @10"c/c		

General Note :

-Drawings are not to be scaled.
-All dimensions are in Meters unless specified.

Checked by:

KVK

Drawn by:

DK

Date:

2-5-2023

Drawing Number:

DP/CNRB/BGK/RAH5-00

Project:





CONSTRUCTION OF CONFERENCE HALL AND OTHER INFRASTRUCTURE WORKS AT CANARA BANK REGIONAL OFFICE BAGALKOT

COLUMN DETAIL

Architects:



An ISO 9001:2015 Certified Company
Ph | +91 9844780287 | designpointpmc@gmail.com

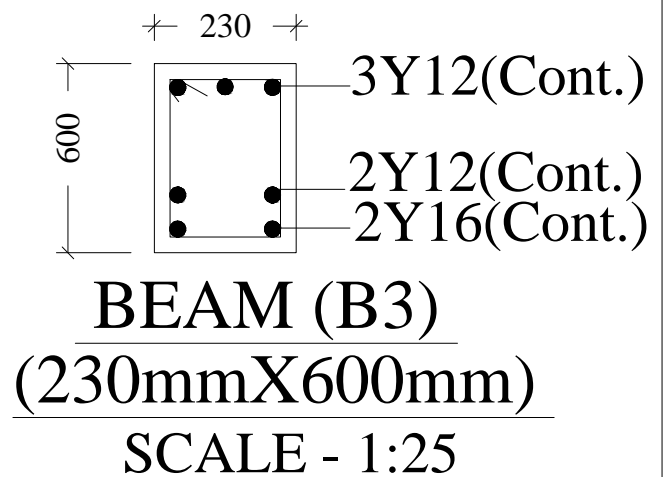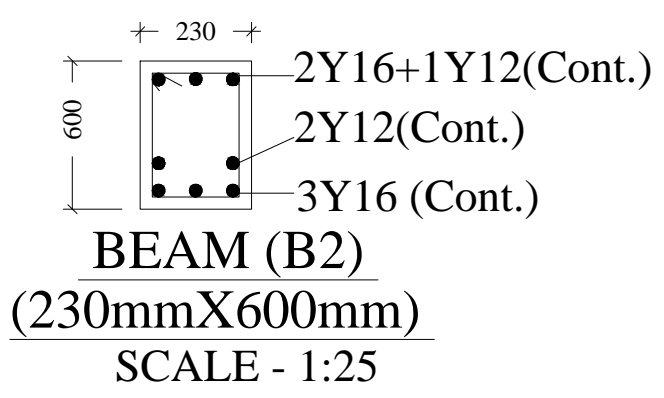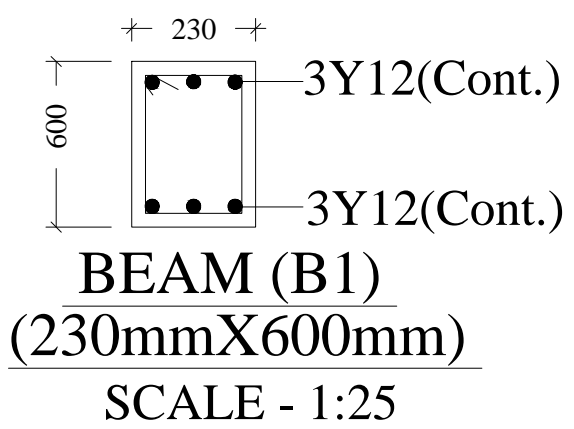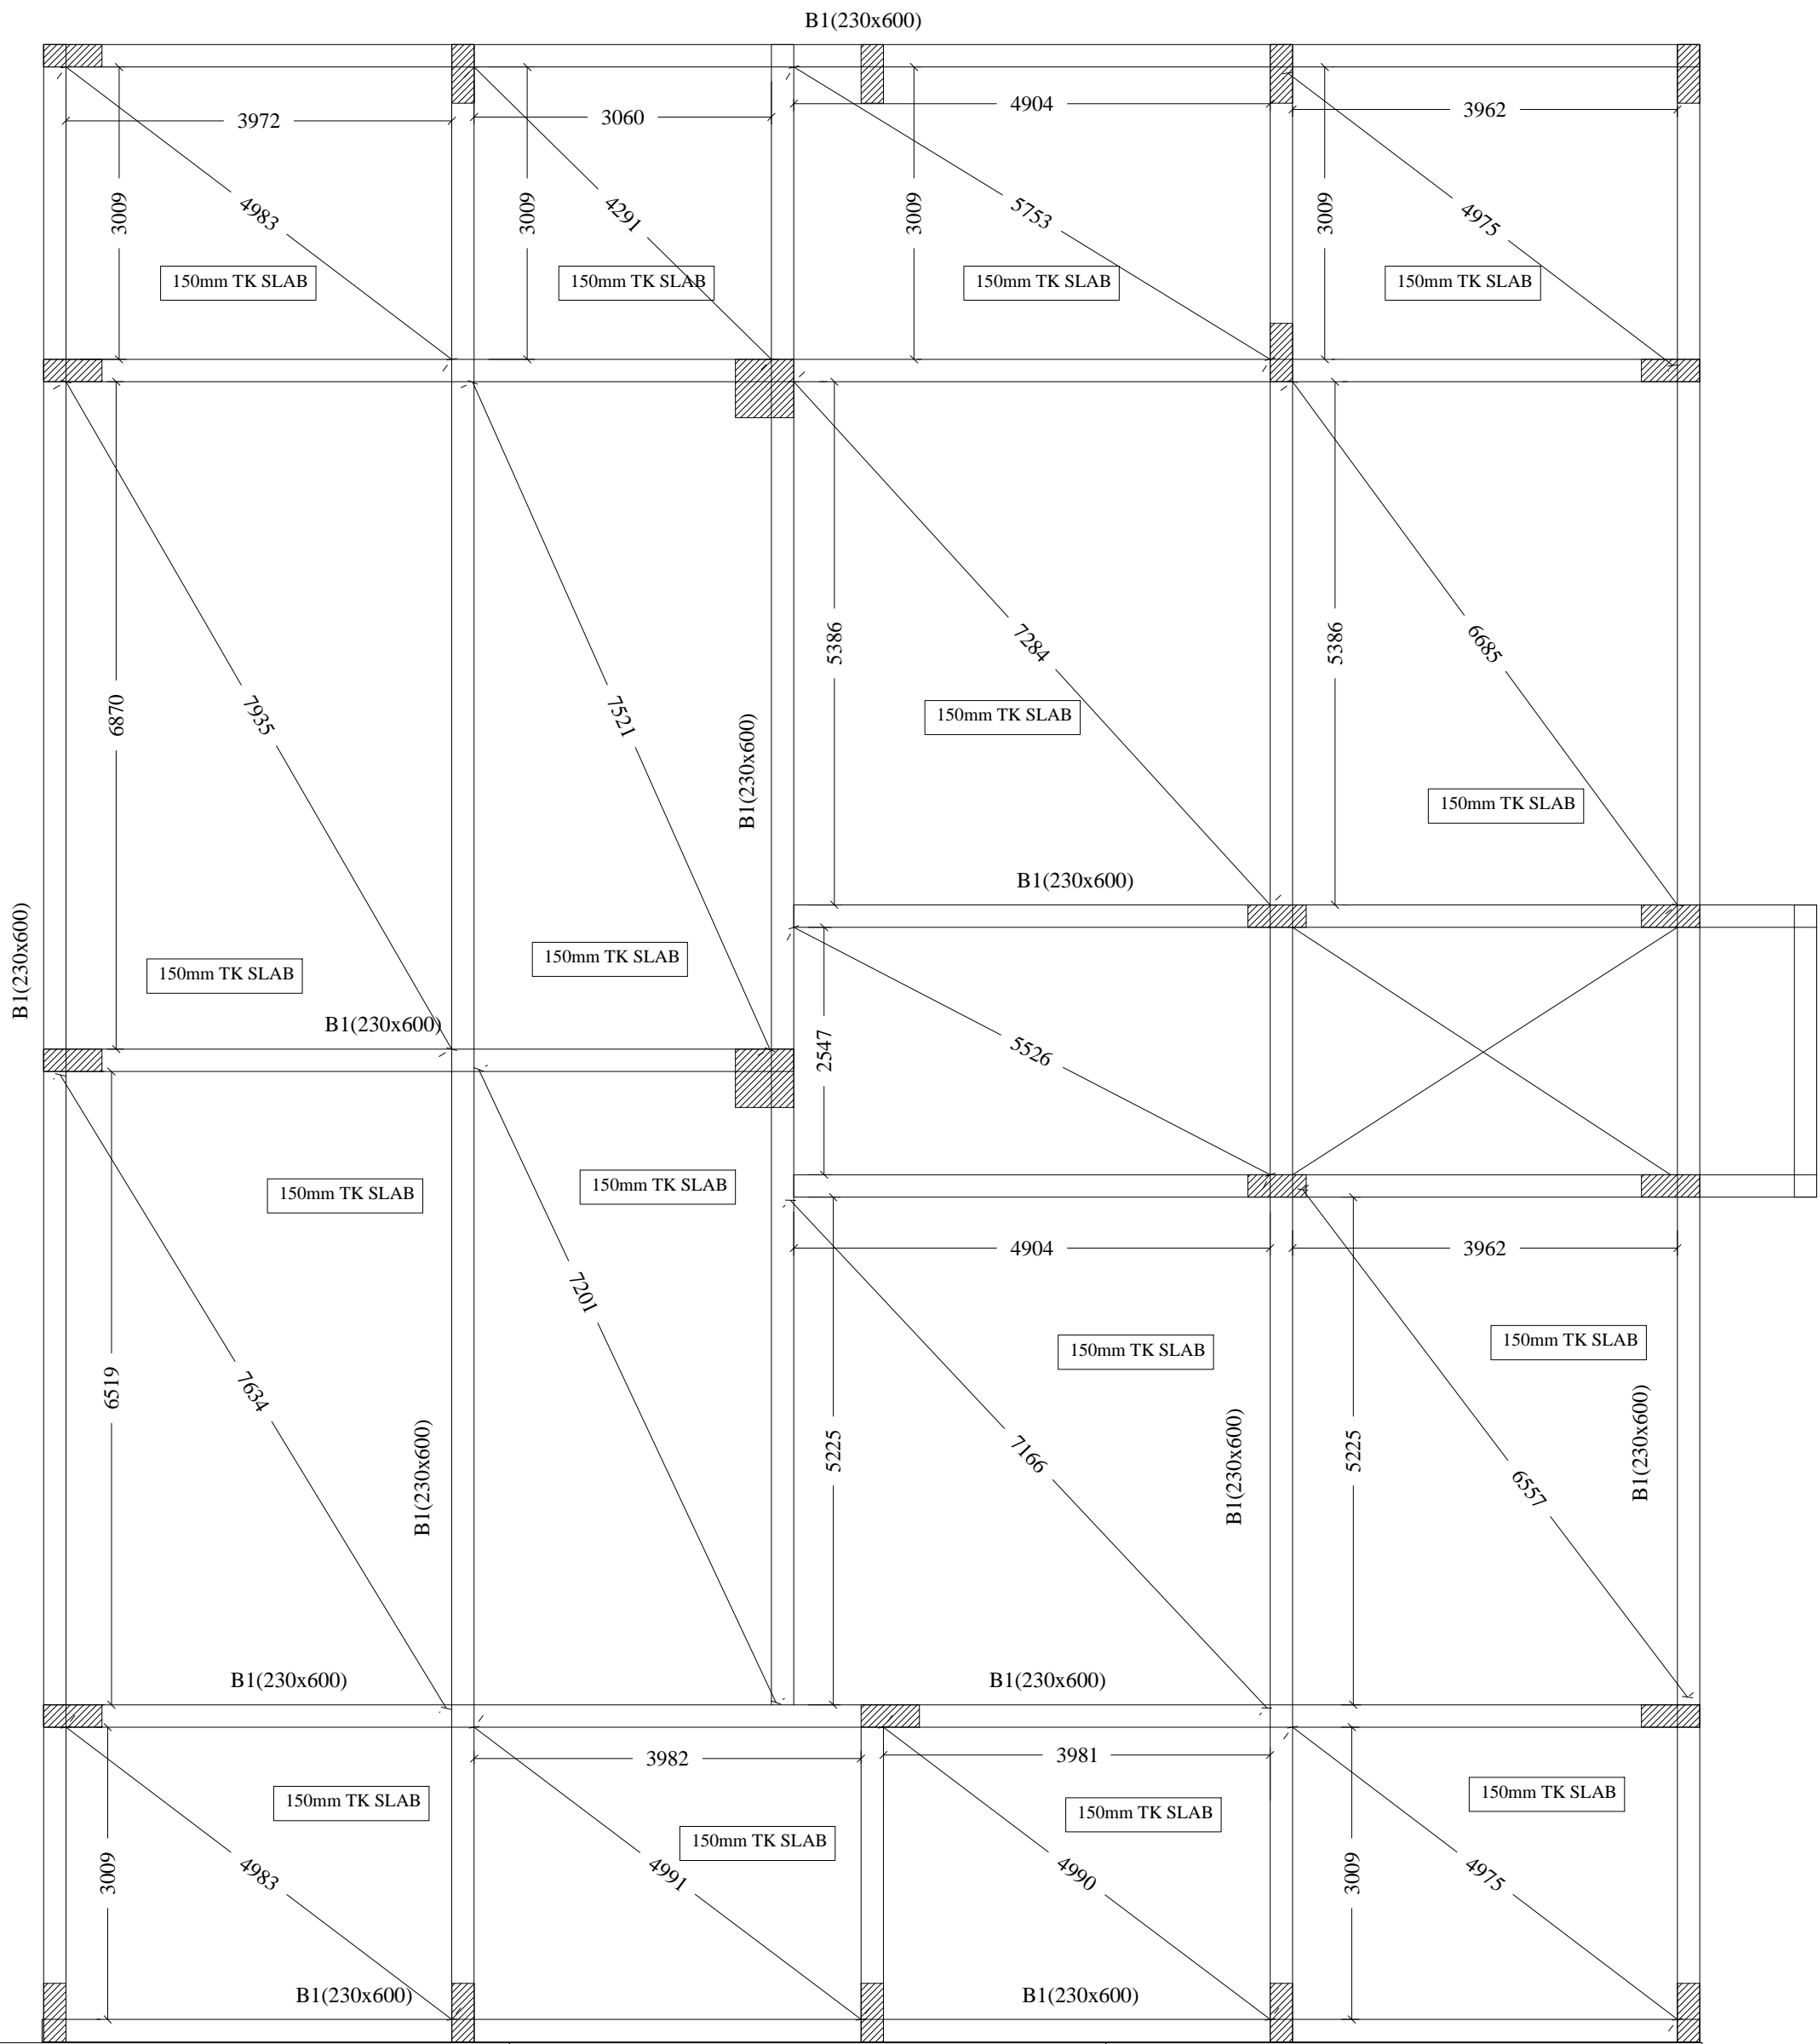


General Note :
-Drawings are not to be scaled.
-All dimensions are in Meters unless specified.

Checked by:
KVK
Drawn by:
DK

Date:
2-5-2023
Drawing Number:
DP/CNRB/BGK/RAH

Project:
CONSTRUCTION OF CONFERENCE HALL AND OTHER INFRASTRUCTURE WORKS AT CANARA BANK REGIONAL OFFICE BAGALKOT
SHUTTERING DETAIL

Architects:
DESIGN POINT
ARCHITECT & ENGINEERS
An ISO 9001:2015 Certified Company
Ph | +91 9844780287 | designpointpmc@gmail.com

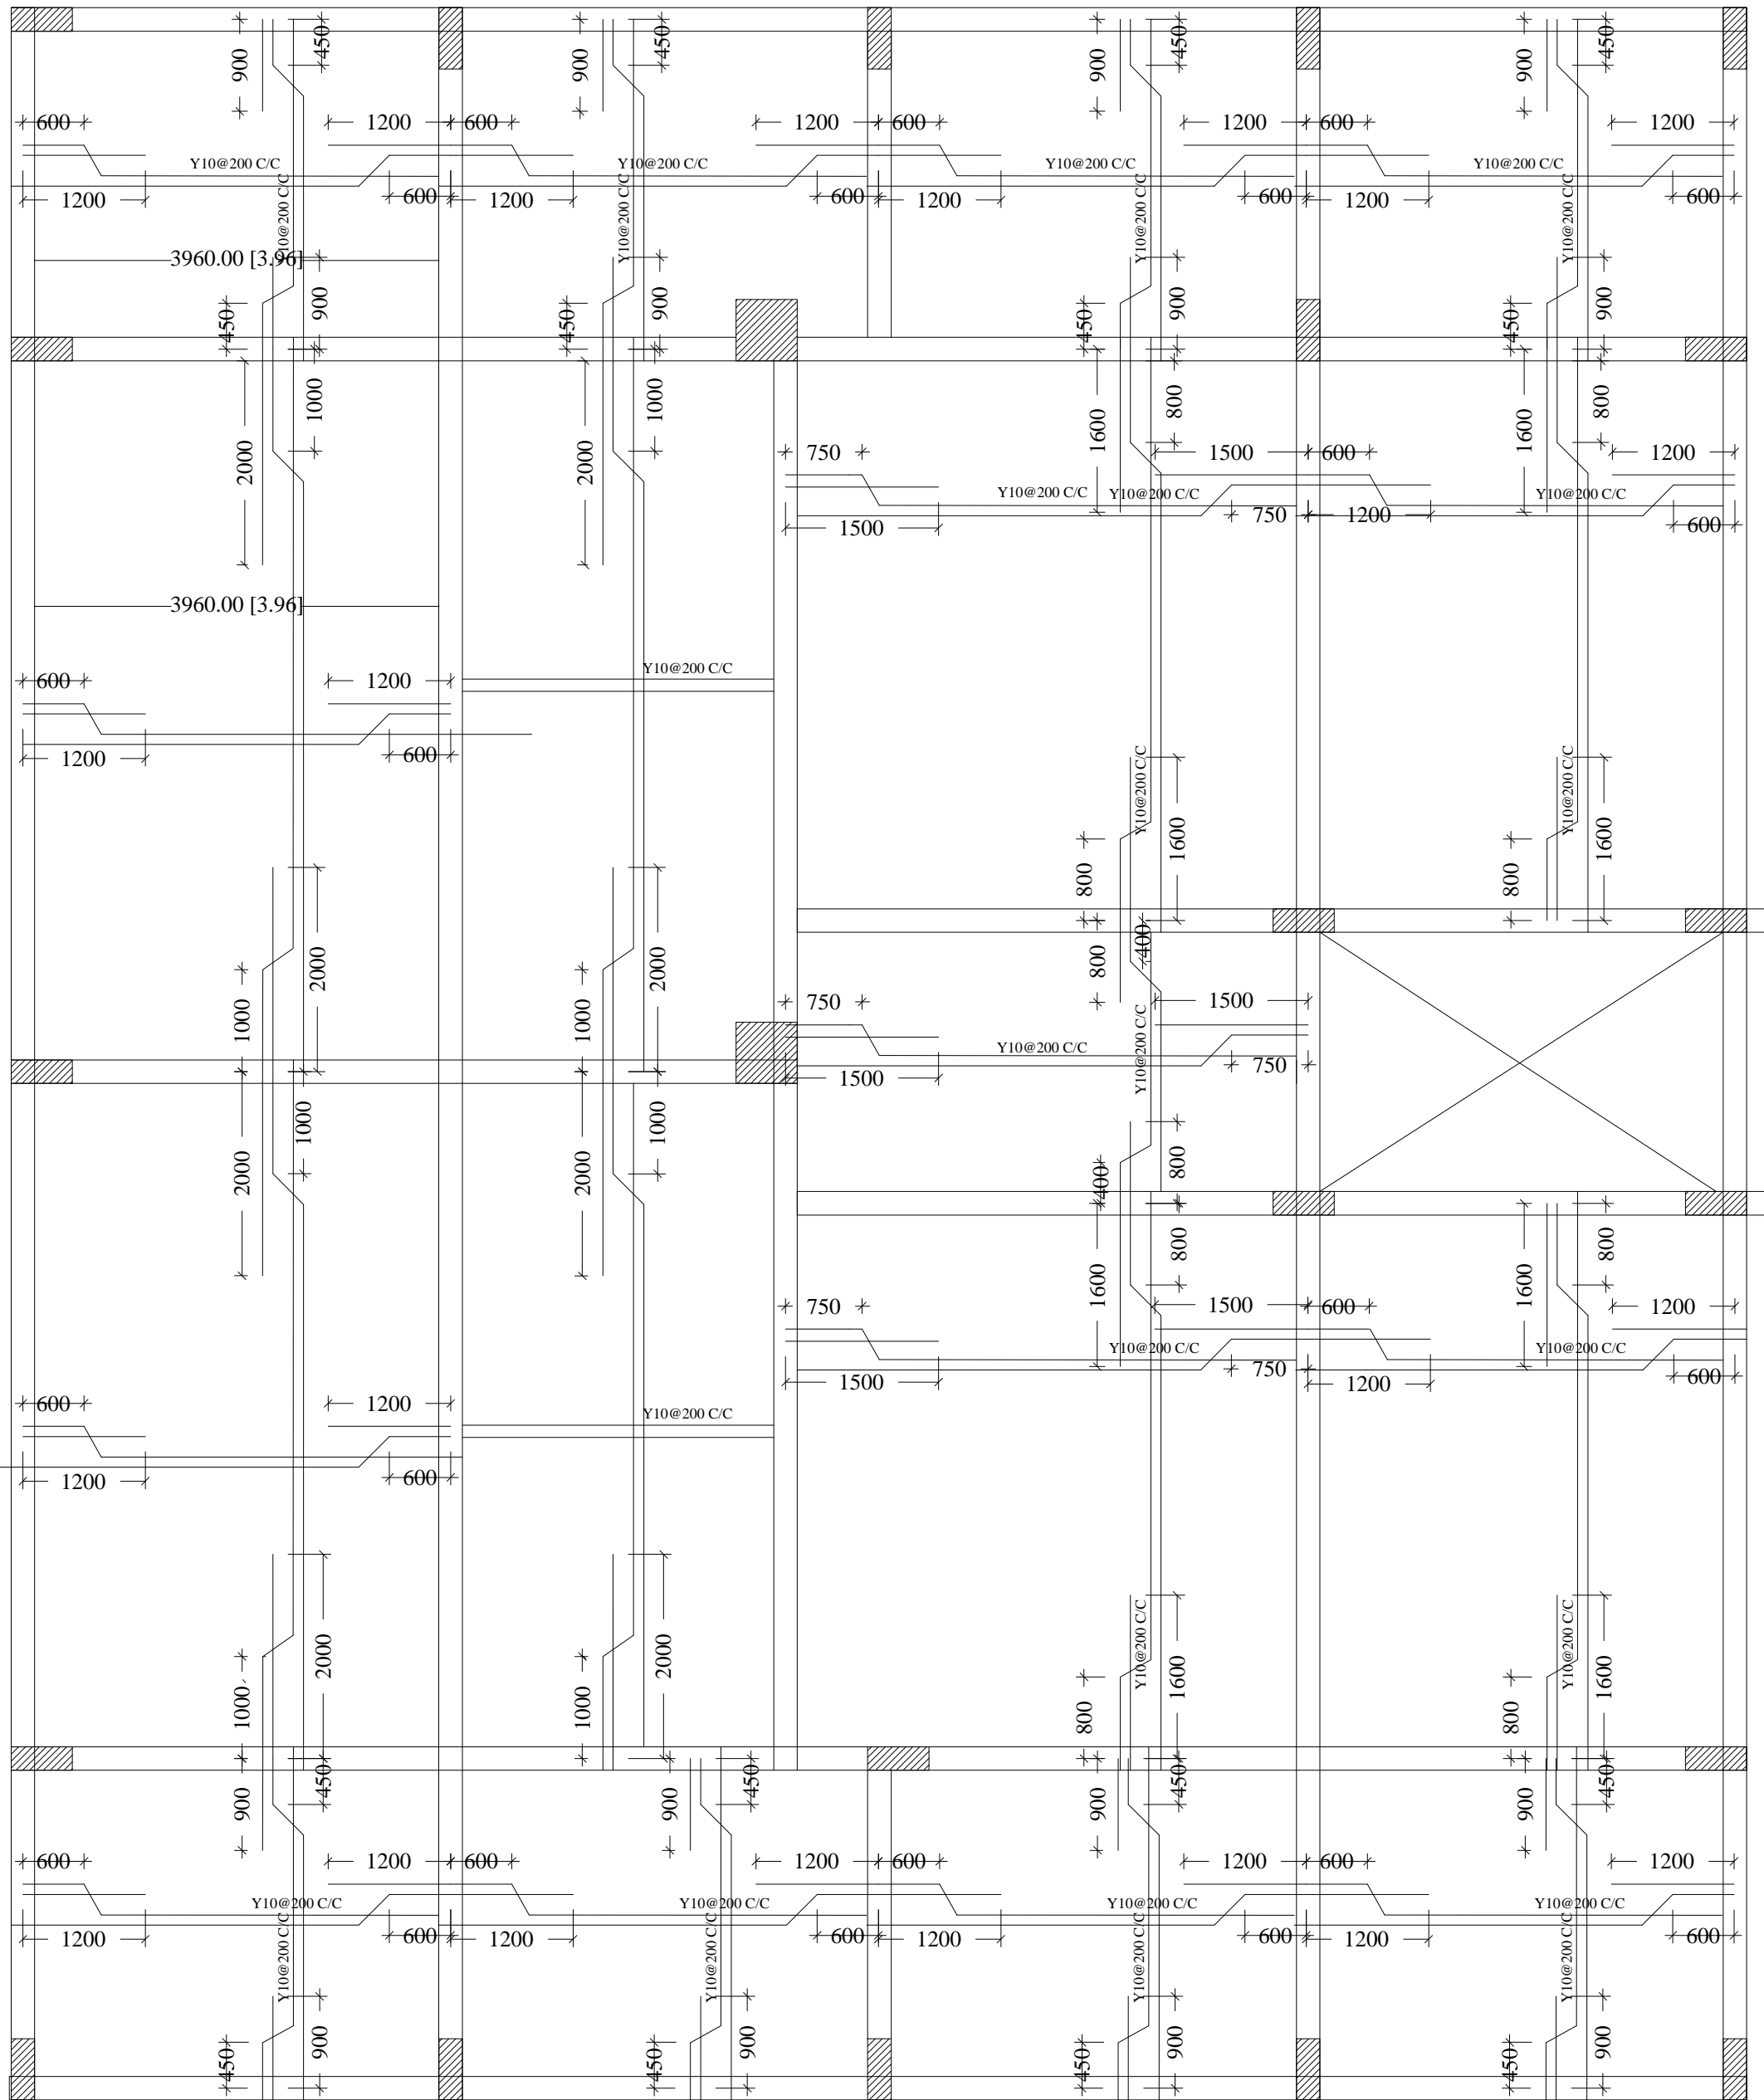

General Note :

-Drawings are not to be scaled.
 -All dimensions are in Meters unless specified.

Checked by:

KVK

Drawn by:

DK

Date:

2-5-2023

Drawing Number:

DP/CNRB/BGK/RAH5-00

Project:


CONSTRUCTION OF CONFERENCE HALL AND OTHER INFRASTRUCTURE WORKS AT CANARA BANK REGIONAL OFFICE BAGALKOT

SLAB REINFORCEMENT DETAIL

Architects:



DESIGN POINT
ARCHITECT & ENGINEERS

An ISO 9001:2015 Certified Company
 Ph | +91 9844780287 | designpointpmc@gmail.com

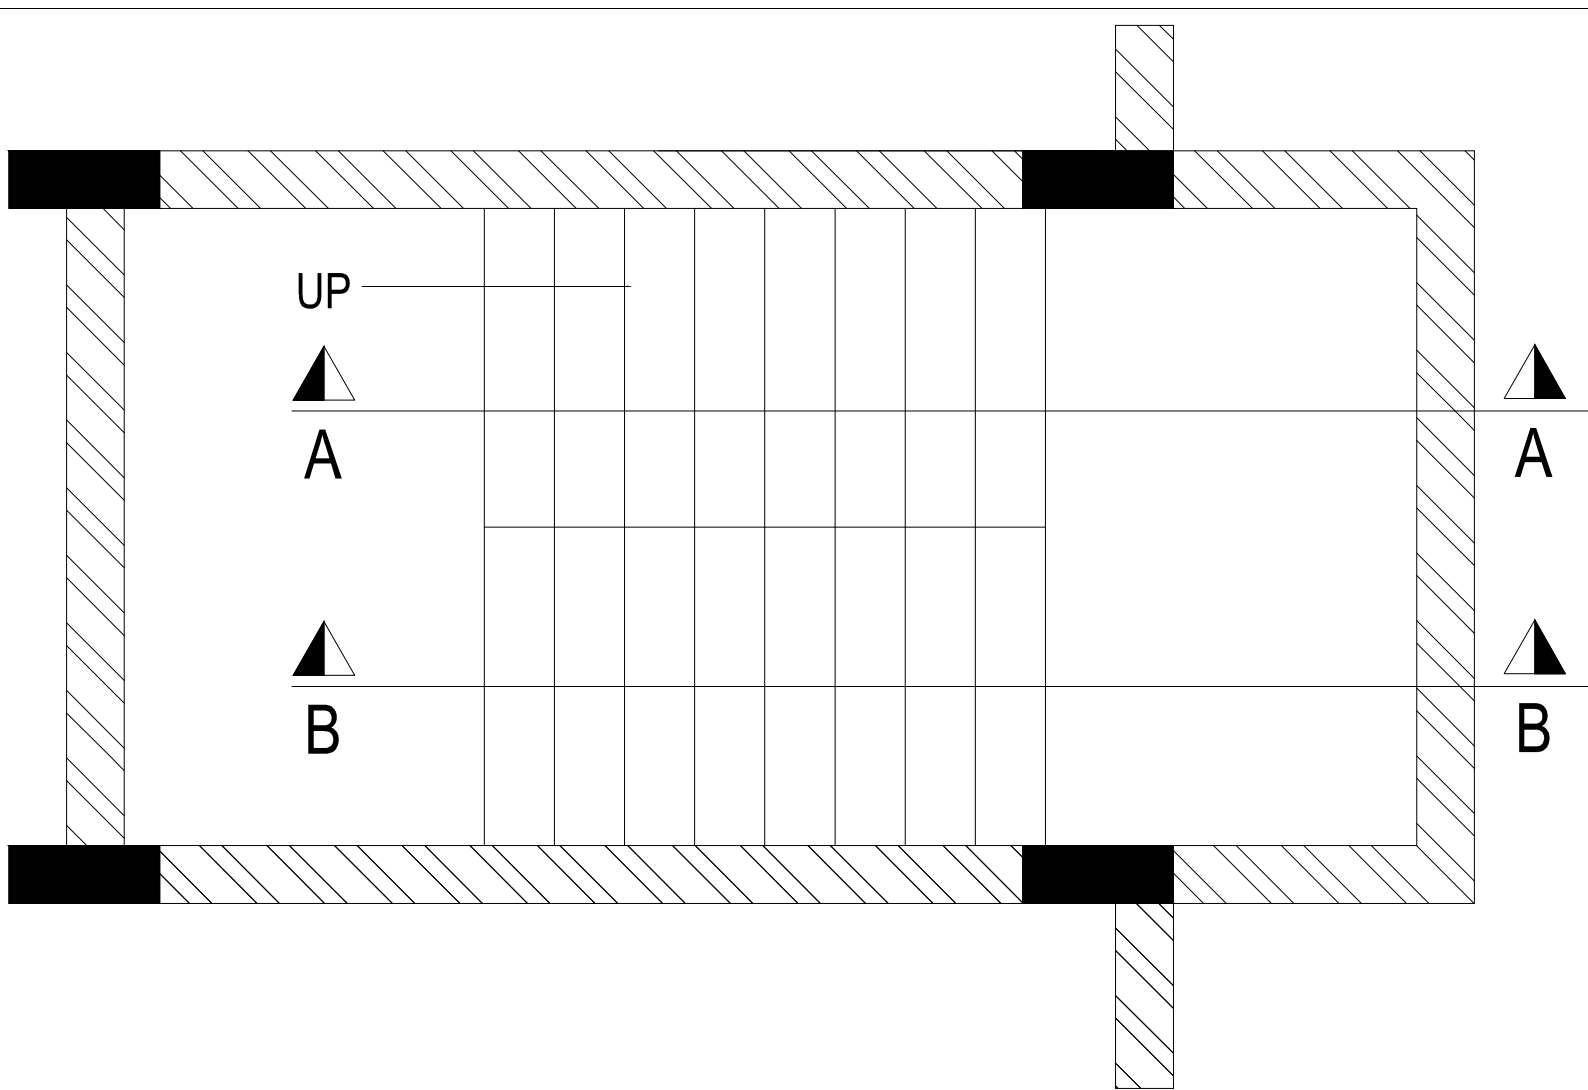

STAIRCASE PLAN -GROUND FLOOR TO FIRST FLOOR

(SCALE 1-50)

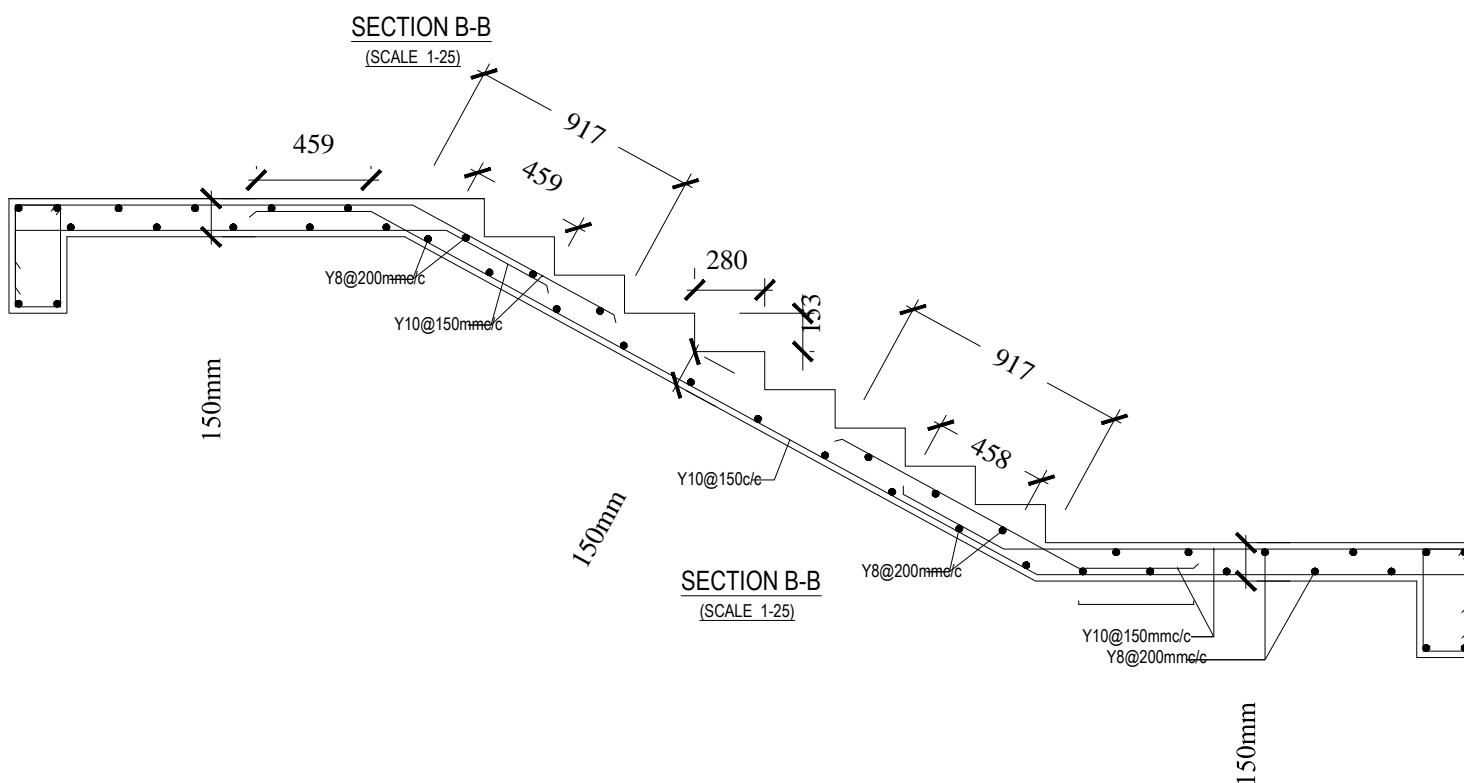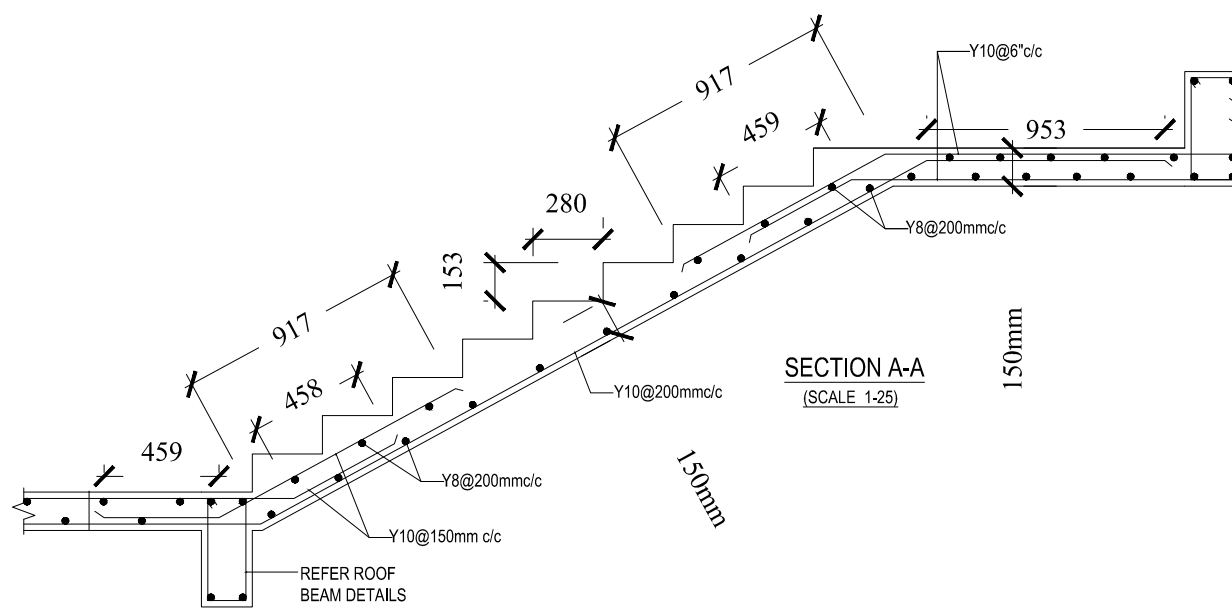

General Note :

-Drawings are not to be scaled.
-All dimensions are in Meters unless specified.

Checked by:

KVK

Drawn by:

DK

Date:

2-5-2023

Drawing Number:

DP/CNRB/BGK/RAH5-00

Project:

CONSTRUCTION OF CONFERENCE HALL AND OTHER INFRASTRUCTURE WORKS AT CANARA BANK REGIONAL OFFICE BAGALKOT



STAIRCASE DETAIL

Architects:

DESIGNPOINT
ARCHITECT & ENGINEERS

An ISO 9001:2015 Certified Company

Ph | +91 9844780287 | designpointpmc@gmail.com

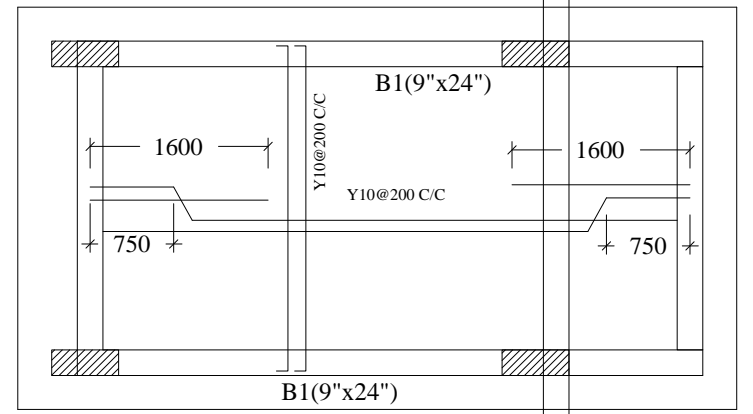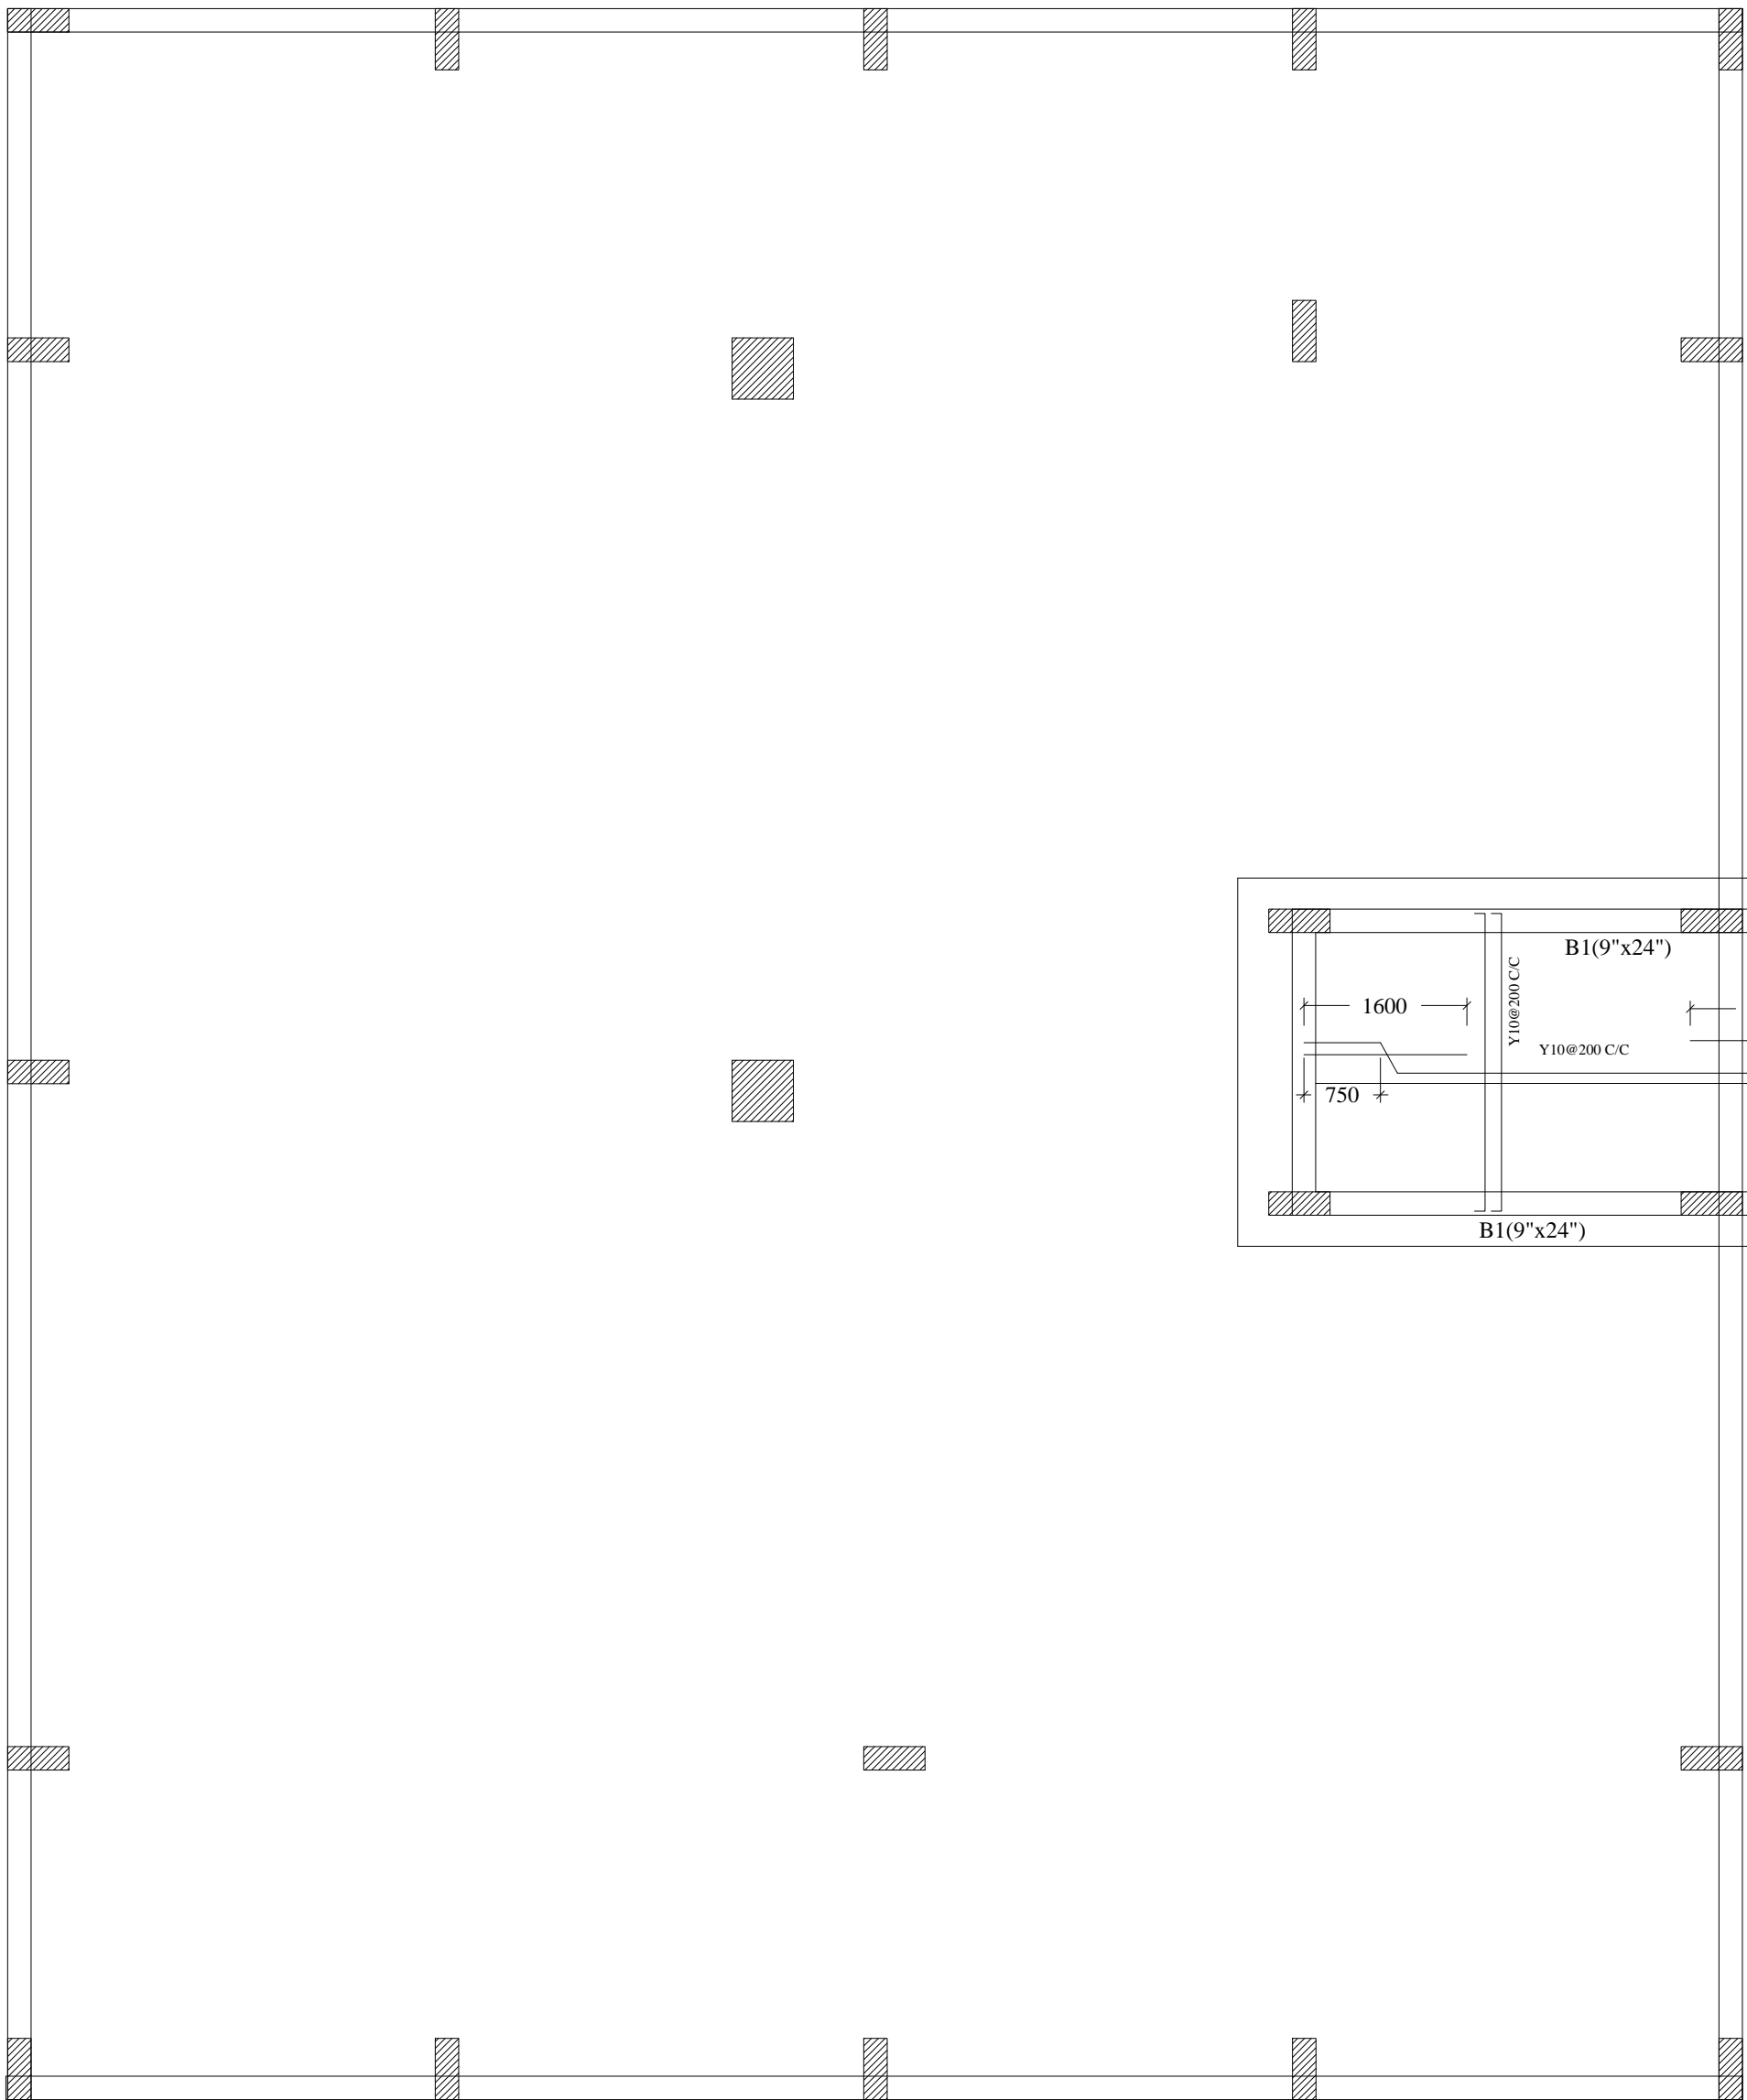

General Note :

-Drawings are not to be scaled.
-All dimensions are in Meters unless specified.

Checked by:

KVK

Drawn by:

DK

Date:

2-5-2023

Drawing Number:

DP/CNRB/BGK/RAH5-00

Project:

CONSTRUCTION OF CONFERENCE HALL AND
OTHER INFRASTRUCTURE WORKS AT CANARA BANK
REGIONAL OFFICE BAGALKOT

STAIRCASE HEAD ROOM DETAIL

Architects:

DESIGNPOINT
ARCHITECT & ENGINEERS

An ISO 9001:2015 Certified Company
Ph | +91 9844780287 | designpointpmc@gmail.com