


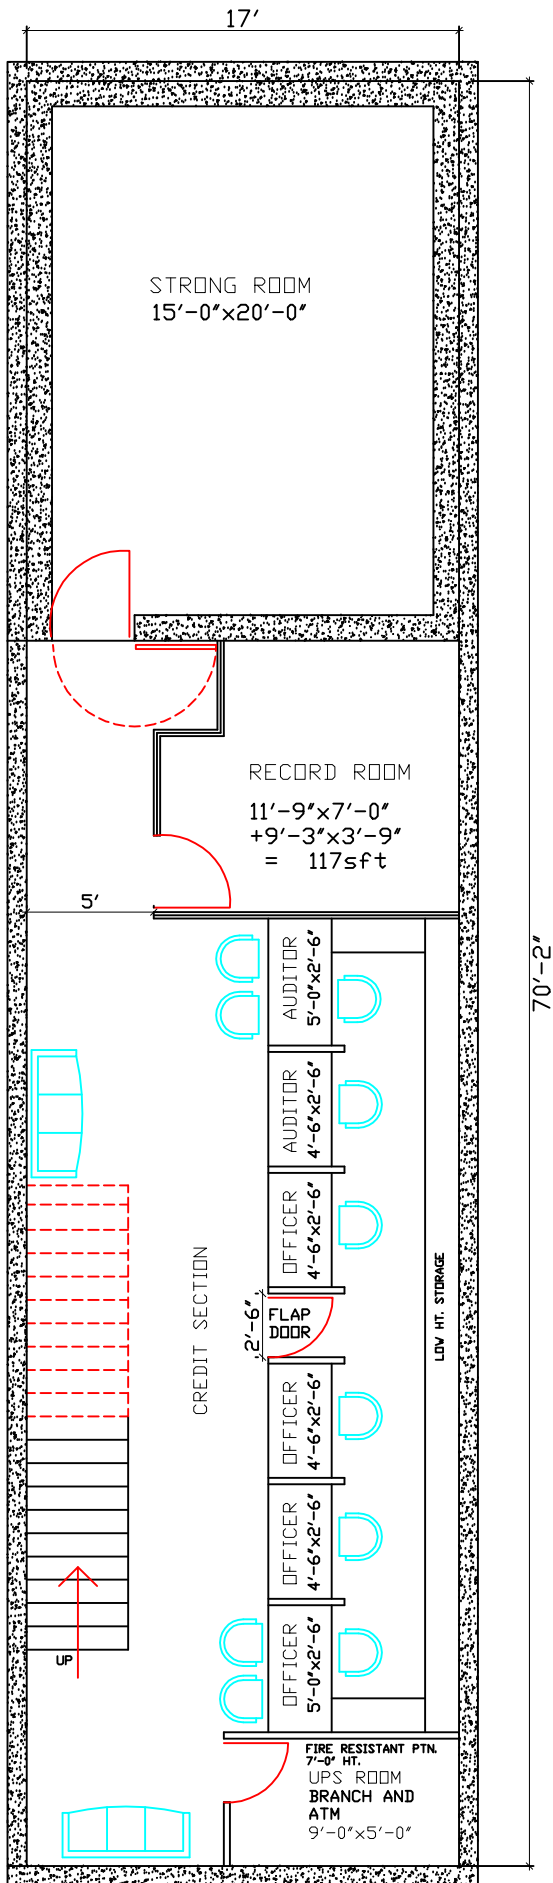

PROJECT

PROPOSED INTERIOR
LAYOUT PLAN FOR
CANARA BANK BRANCH
AT SECTOR-12, KARNAL
(HR.)

APPROVED BY:

ZONAL MANAGER

ARCHITECT

SHEET TITLE

NORTH

BASEMENT
FLOOR PLAN



SCALE

DRG. NO

DATE

DRAWN BY:

8 JUL 2024

ARCHITECTS:
AJAY AGGARWAL & ASSOCIATES
ARCHITECTS, ENGINEERS &
INTERIOR DESIGNERS
1335, SECTOR-34C, CHANDIGARH.

MOB: 9855405393

EMAIL:

ajayaggarwal34@gmail.com