


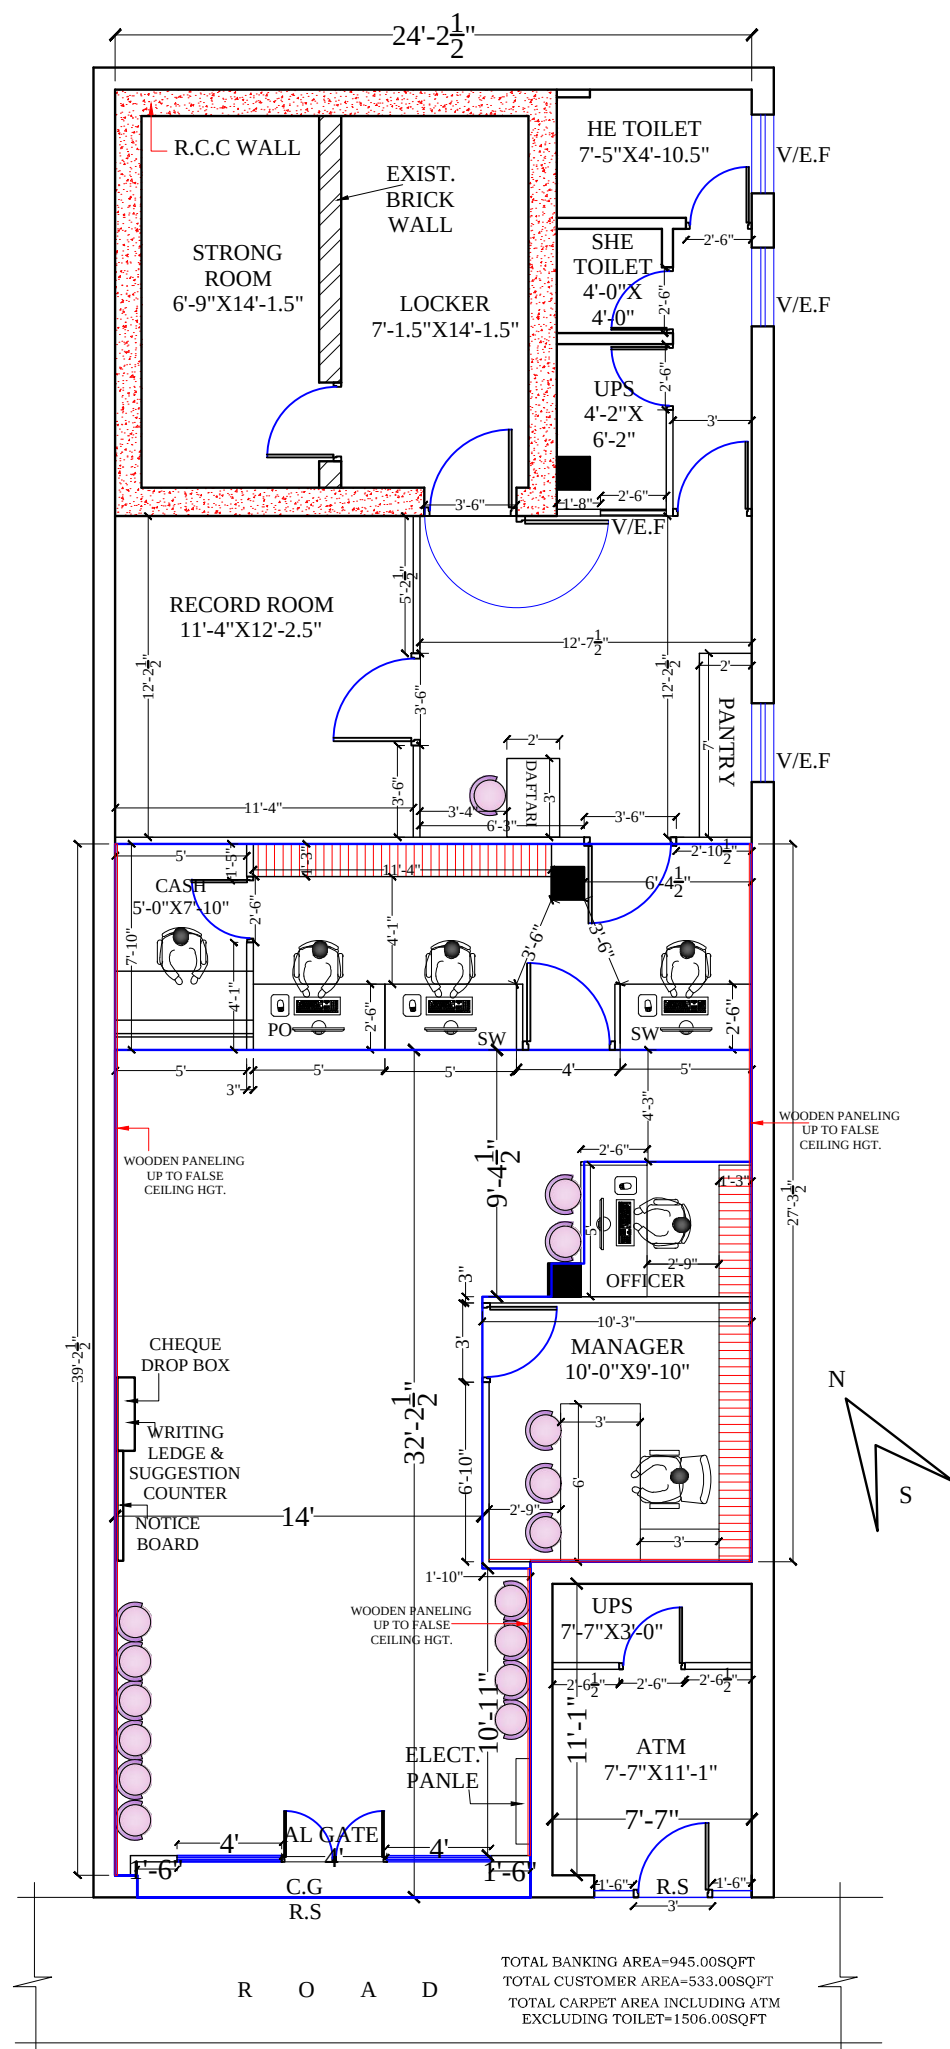

PROJECT NAME:	DRAWING TITLE:	MAX. S/D / S.D. CANARA BANK	SCALE N.T.S.	DATE 30-05-2024	ARCHITECT: YOGENDRA ARCHITECTS ARCHITECTS, ENGINEERS, & INT.DESIGNERS KAMAL TALKIES BLDG., BAREILLY. PII: (0581) 2573951
PROP. PLAN FOR CANARA BANK SITE AT:- SITARGANJ	GROUND FLOOR PLAN <i>OPTION-2</i>	PREP BY: <i>PRAMOD</i>	CHECK BY:	DESIGN NO.	