

- All dimensions to be read not to be scaled.
- This drawing supercedes all other previous drawings.
- Dimensions are in inches except otherwise.
- This drawing should be read in conjunction with relevant structural drawing and any discrepancy noticed should be got clarified before execution.
- The drawing is the property of the architects.
- Any copying or reproduction of this drawing should only be done after a written permission of the architects.
- Any defaulter is liable to be sued for the violation of the copyright act.

(A) TOTAL RAH BRANCH CARPET AREA
=1980.00sqft.(Approximate)

LEGEND:-

- FULL HT. PARTITION
- HALF HT. PARTITION
- GLAZED FULL HT. PARTITION

PROJECT

PROPOSED INTERIOR LAYOUT OF
MSME BRANCH
AT ,BHAGAL PUR

CLIENT

CANARA BANK

DRAWN BY

Aditya kumar

CHECKED BY

Ar. Amit Kumar

SCALE

NOT TO SCALE

DATE

04-04-2024

REVISION

30-07-2024

SHEET TITLE

(ID-1)


DRAWING TITLE

INTERIOR LAYOUT

ARCHITECT :-



ARTCON DESIGN CONSULTANTS
ARCHITECTS ENGINEERS
INTERIOR DESIGNERS COMPUTER AIDED DESIGN
G-04 Laxmi Palace, Mitra Compound, Boring
Road - 800001
+91 9931723771, amikumar73@gmail.com
+91 9386717726 artcondesignconsultants.com

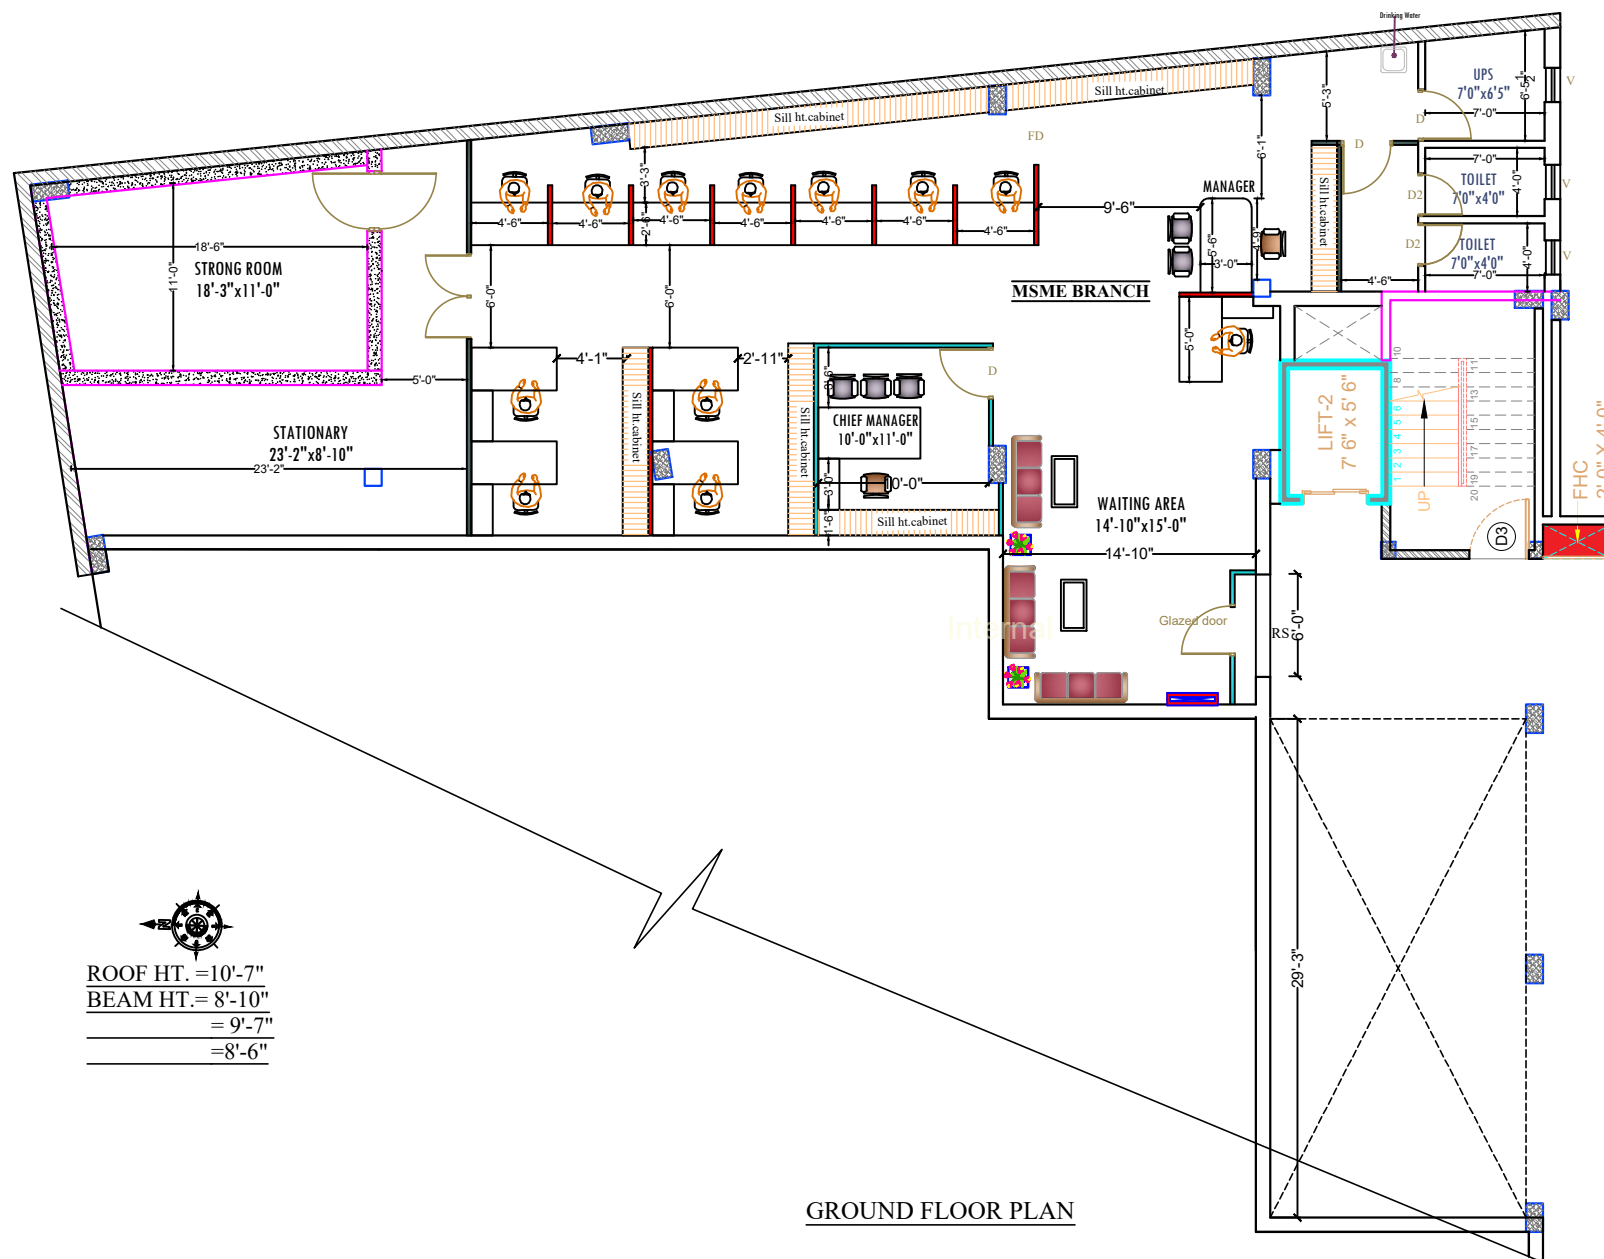

GROUND FLOOR PLAN



ROOF HT. =10'-7"
BEAM HT. = 8'-10"
= 9'-7"
= 8'-6"