


Sec 12 Karnal

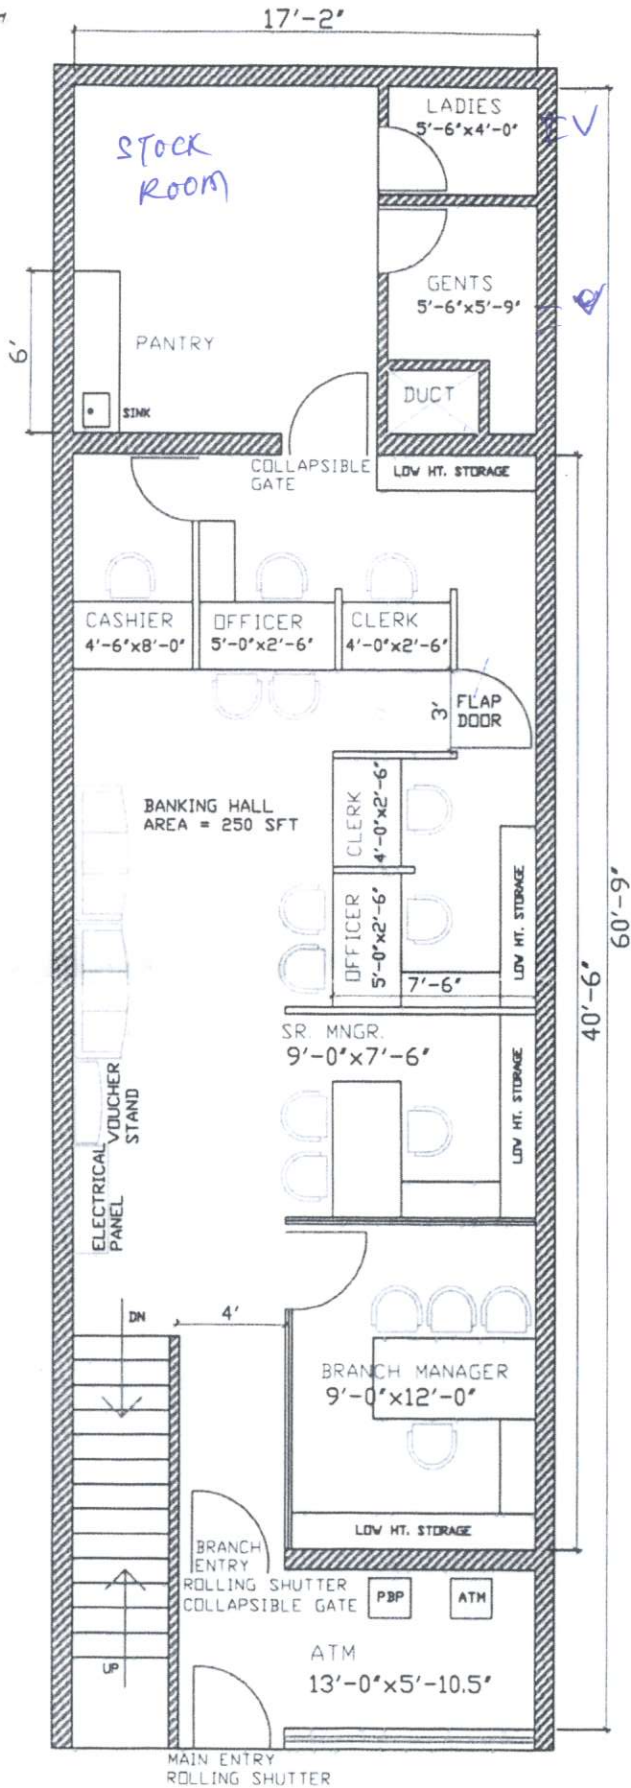

PROJECT	
PROPOSED INTERIOR LAYOUT PLAN FOR CANARA BANK BRANCH AT SECTOR-12, KARNAL (HR.)	
APPROVED BY:	
ZONAL MANAGER	
ARCHITECT	
SHEET TITLE	NORTH
GROUND FLOOR PLAN	→
SCALE	DRG. NO
DATE	DRAWN BY:
1 JUL 2024	
ARCHITECTS: AJAY AGGARWAL & ASSOCIATES ARCHITECTS, ENGINEERS & INTERIOR DESIGNERS # 1335, SECTOR-34C, CHANDIGARH. MOB: 9855405393 EMAIL: ajayaggarwal34@gmail.com	




कृते केनरा बैंक / For CANARA BANK

मंडल प्रबंधक // Divisional Manager  
सा.प्र. विभाग, प्र.का., बेंगलूरु - 560 004  
G.A. Wing, H.O., BENGALURU - 560 004



Layout is Approved Subject to compliance of observations made vide Ref. No. 1055/2024-25 Date: 04/07/2024

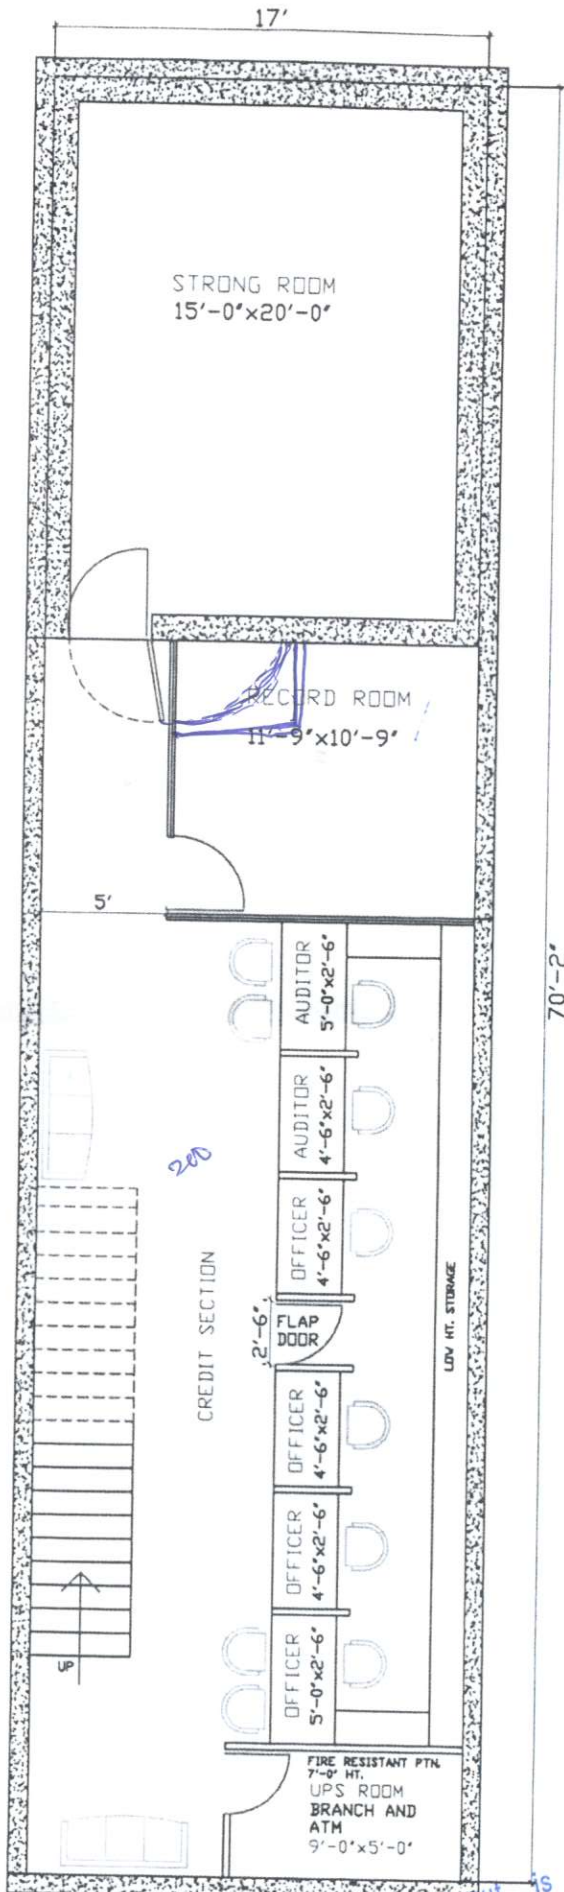

PROJECT  
 PROPOSED INTERIOR  
 LAYOUT PLAN FOR  
 CANARA BANK BRANCH  
 AT SECTOR-12, KARNAL  
 (HR.)

APPROVED BY:  
  
 ZONAL MANAGER

ARCHITECT

SHEET TITLE	NORTH
BASEMENT FLOOR PLAN	→

SCALE	DRG. NO
-------	---------

DATE	DRAWN BY:
1 JUL 2024	

ARCHITECTS:  
 AJAY AGGARWAL & ASSOCIATES  
 ARCHITECTS, ENGINEERS &  
 INTERIOR DESIGNERS  
 # 1335, SECTOR-34C, CHANDIGARH.  
 MOB: 9855405393  
 EMAIL:  
 ajayaggarwal34@gmail.com

कृते केनरा बैंक / For CANARA BANK  
 मंडल प्रबंधक / Divisional Manager  
 सा.प्र. विभाग, प्र.का., बंगलूरु - 560 004  
 G.A. Wing, H.O., BENGALURU - 560 004



Layout is Approved Subject to  
 compliance of observations made vide  
 Ref. No. 1055/2024-25  
 Date: 04/07/2024

