



SITE PLAN - RUDSET @ MADURAI

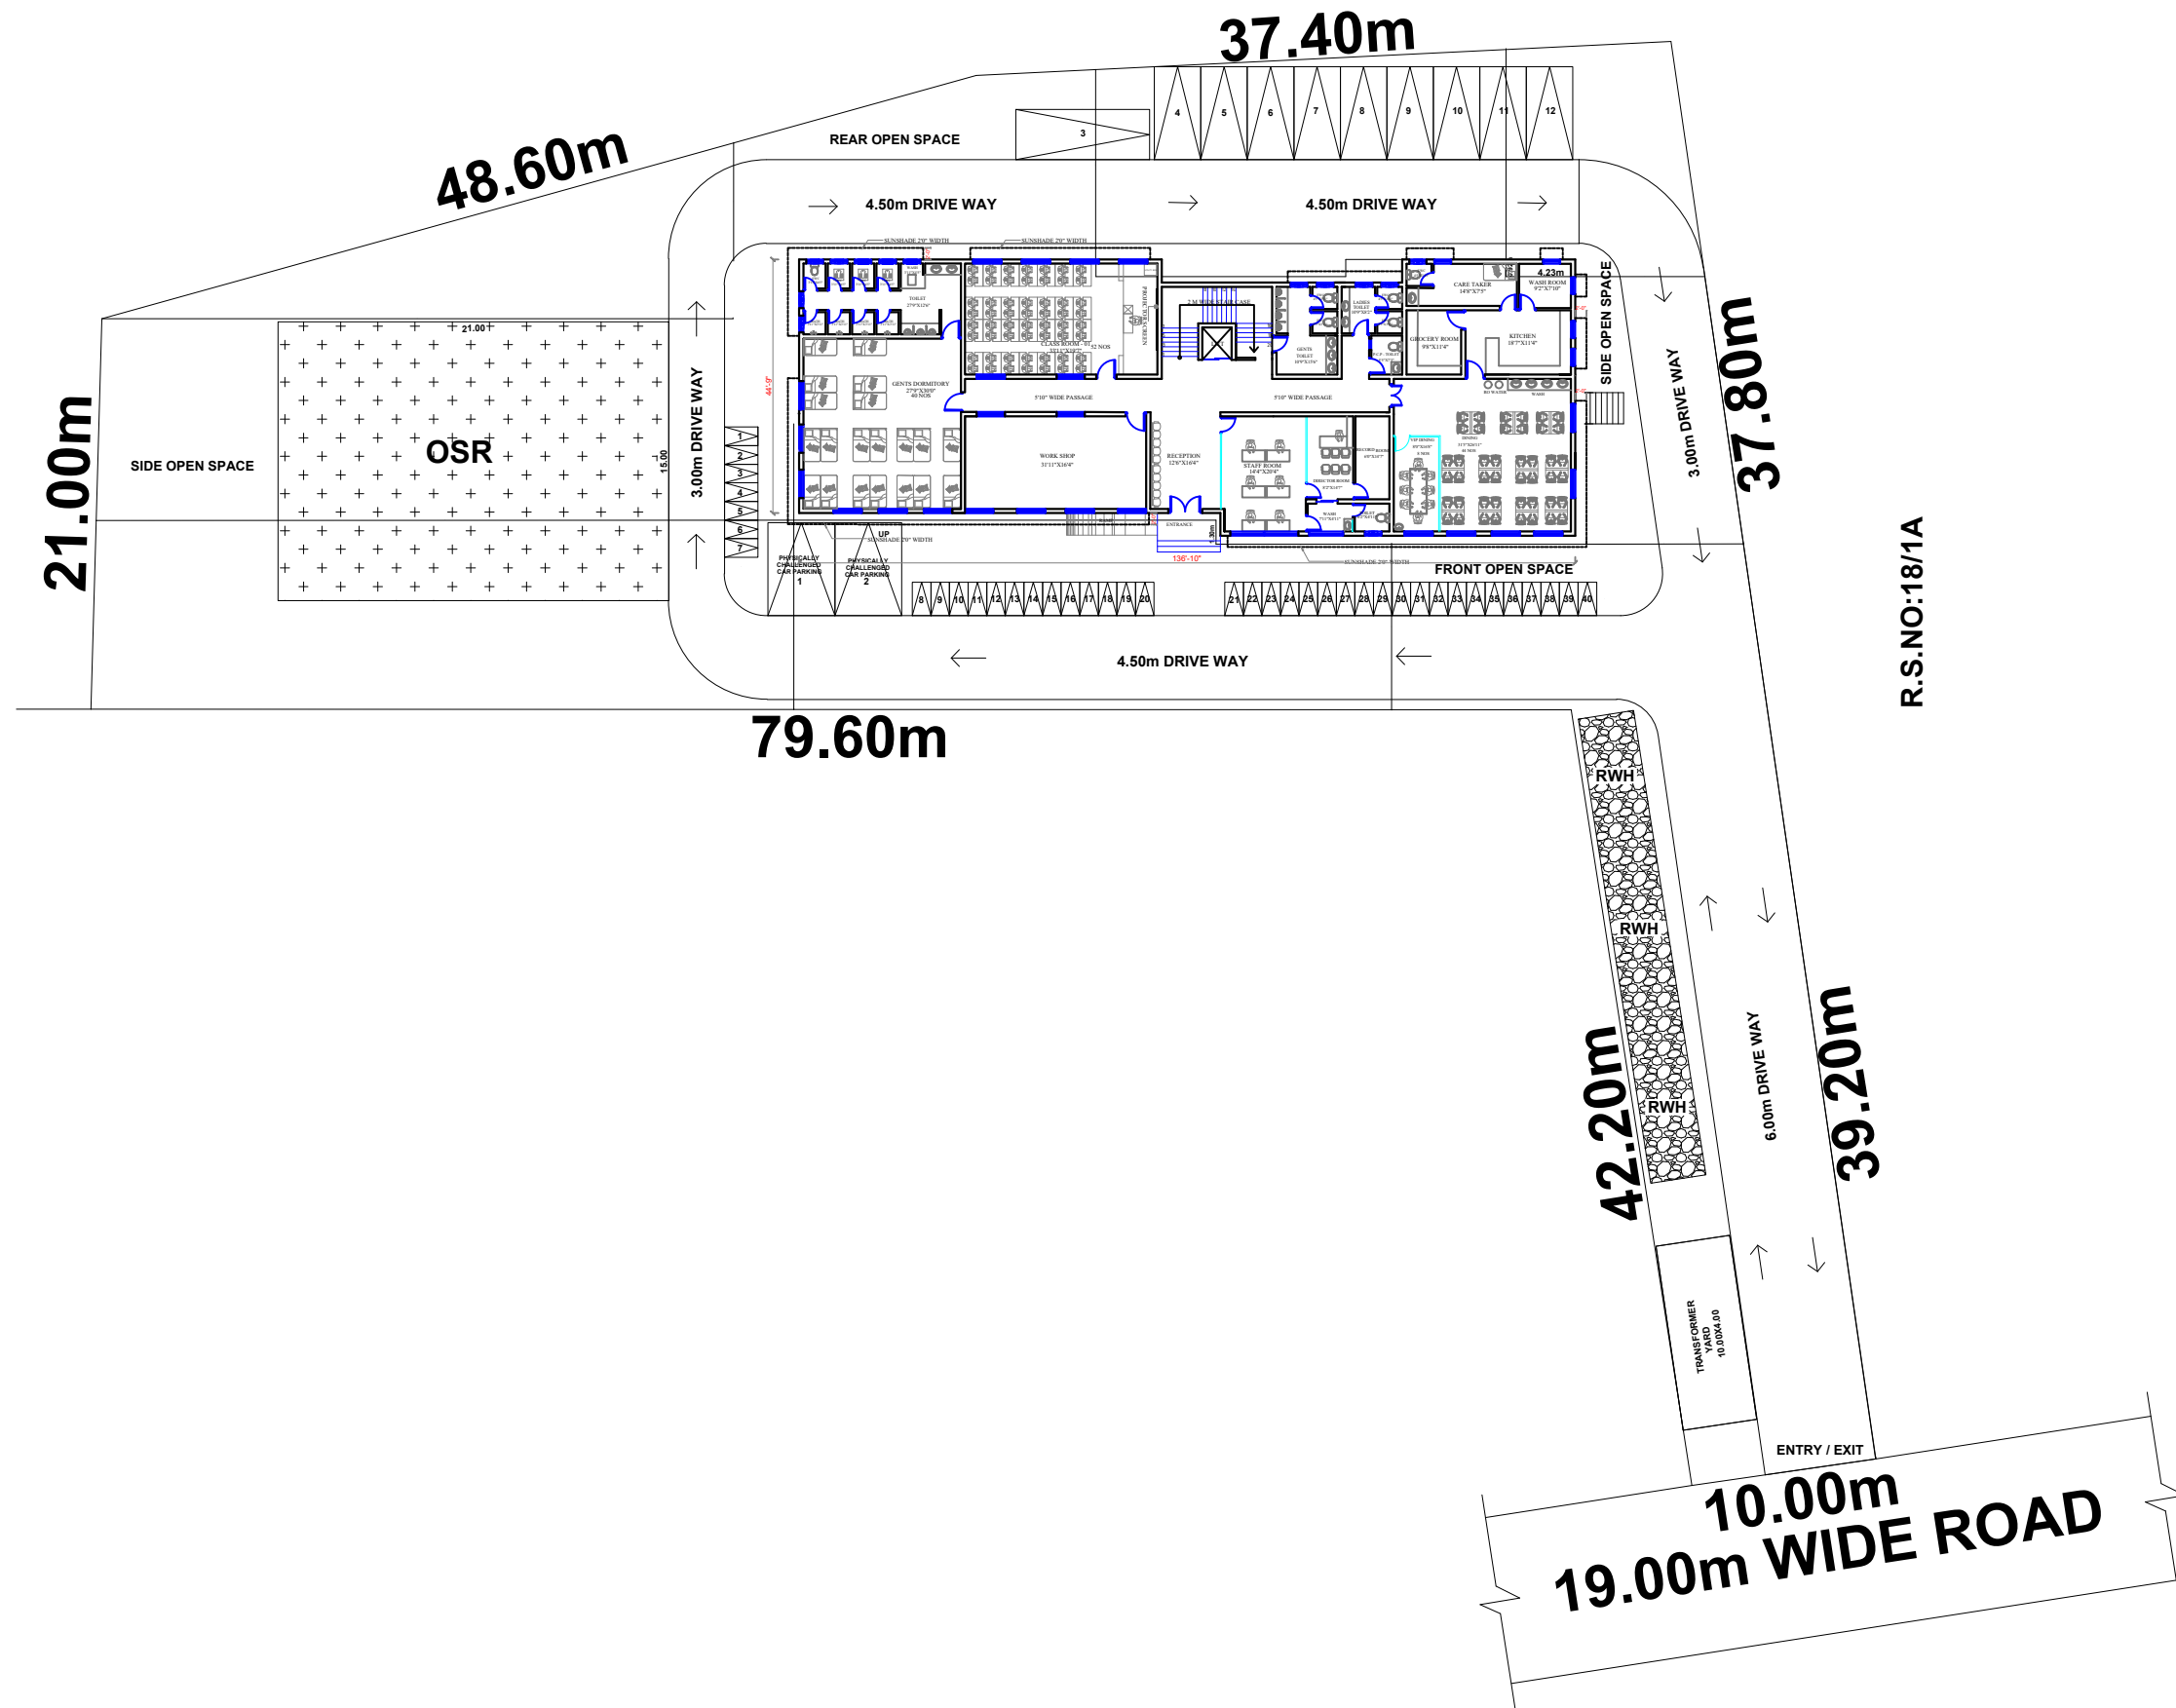


R.S.NO:18/1A

PROJECT TITLE: PROPOSED RUDSET @MADURAI	AREA DETAILS: GROUND FLOOR AREA - 5,920.43 SQ.FT FIRST FLOOR AREA - 4,569.56 SQ.FT
DRAWING TITLE: SITE PLAN	
CLIENT: RUDSET	TOTAL AREA - 10,489.99 SQ.FT

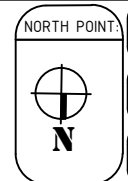


DATE: 27.06.24	REV. NO: 007
DRAWN BY: AISHWARYA	PROJECT NO: JA-2022-39
CHECKED BY: PAVITHIRAN SURESH	DRAWING NO: AD-SP - 006

ARCHITECTS: PAVITHIRAN SURESH MARCH GOWRI DILIP MARCH
CONSULTANTS: STRUCTURAL: CONTRACTOR:

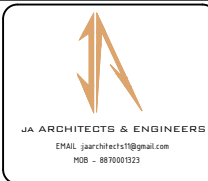

GROUND FLOOR LAYOUT - RUDSET @ MADURAI

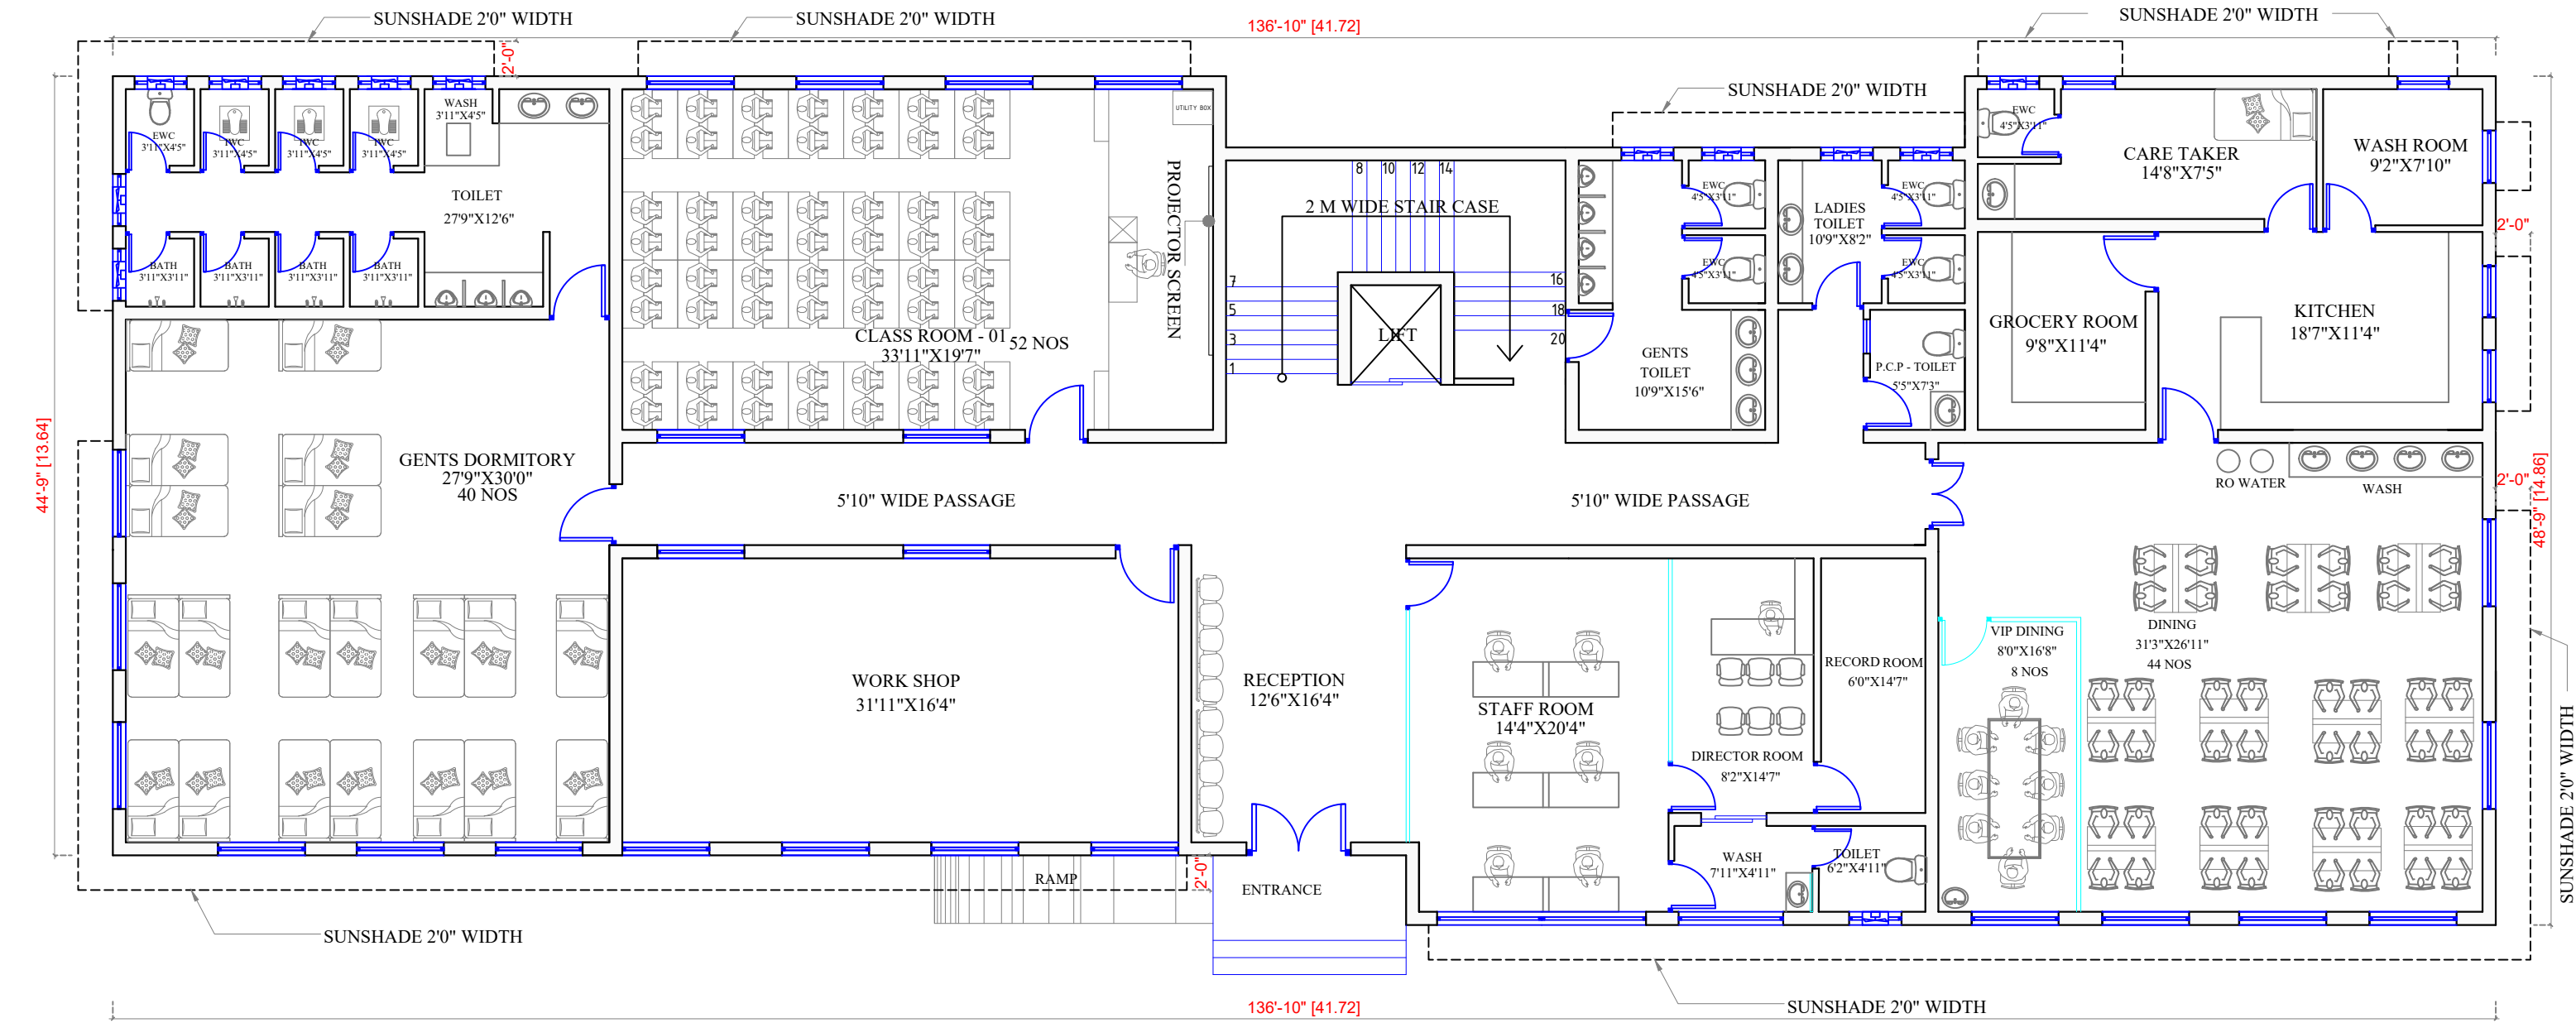


PROJECT TITLE: PROPOSED RUDSET @MADURAI	AREA DETAILS: GROUND FLOOR AREA - 6200 SQ.FT FIRST FLOOR AREA - 5840 SQ.FT TOTAL AREA - 12,040 SQ.FT
DRAWING TITLE: GROUND FLOOR LAYOUT	
CLIENT: RUDSET	

NORTH POINT: 	DATE: 27.06.24	REV. NO.: 007	ARCHITECTS: PAVITHIRAN SURESH MARCH GOWRI DILIP MARCH
	DRAWN BY: AISHWARYA	PROJECT NO.: JA-2022-39	CONSULTANTS:
	CHECKED BY: PAVITHIRAN SURESH	DRAWING NO.: AD- GF - 006	STRUCTURAL:
			CONTRACTOR:


JA ARCHITECTS & ENGINEERS
EMAIL: jaarchitects1@gmail.com
 MOB: - 8870001323

FIRST FLOOR LAYOUT - RUDSET @ MADURAI


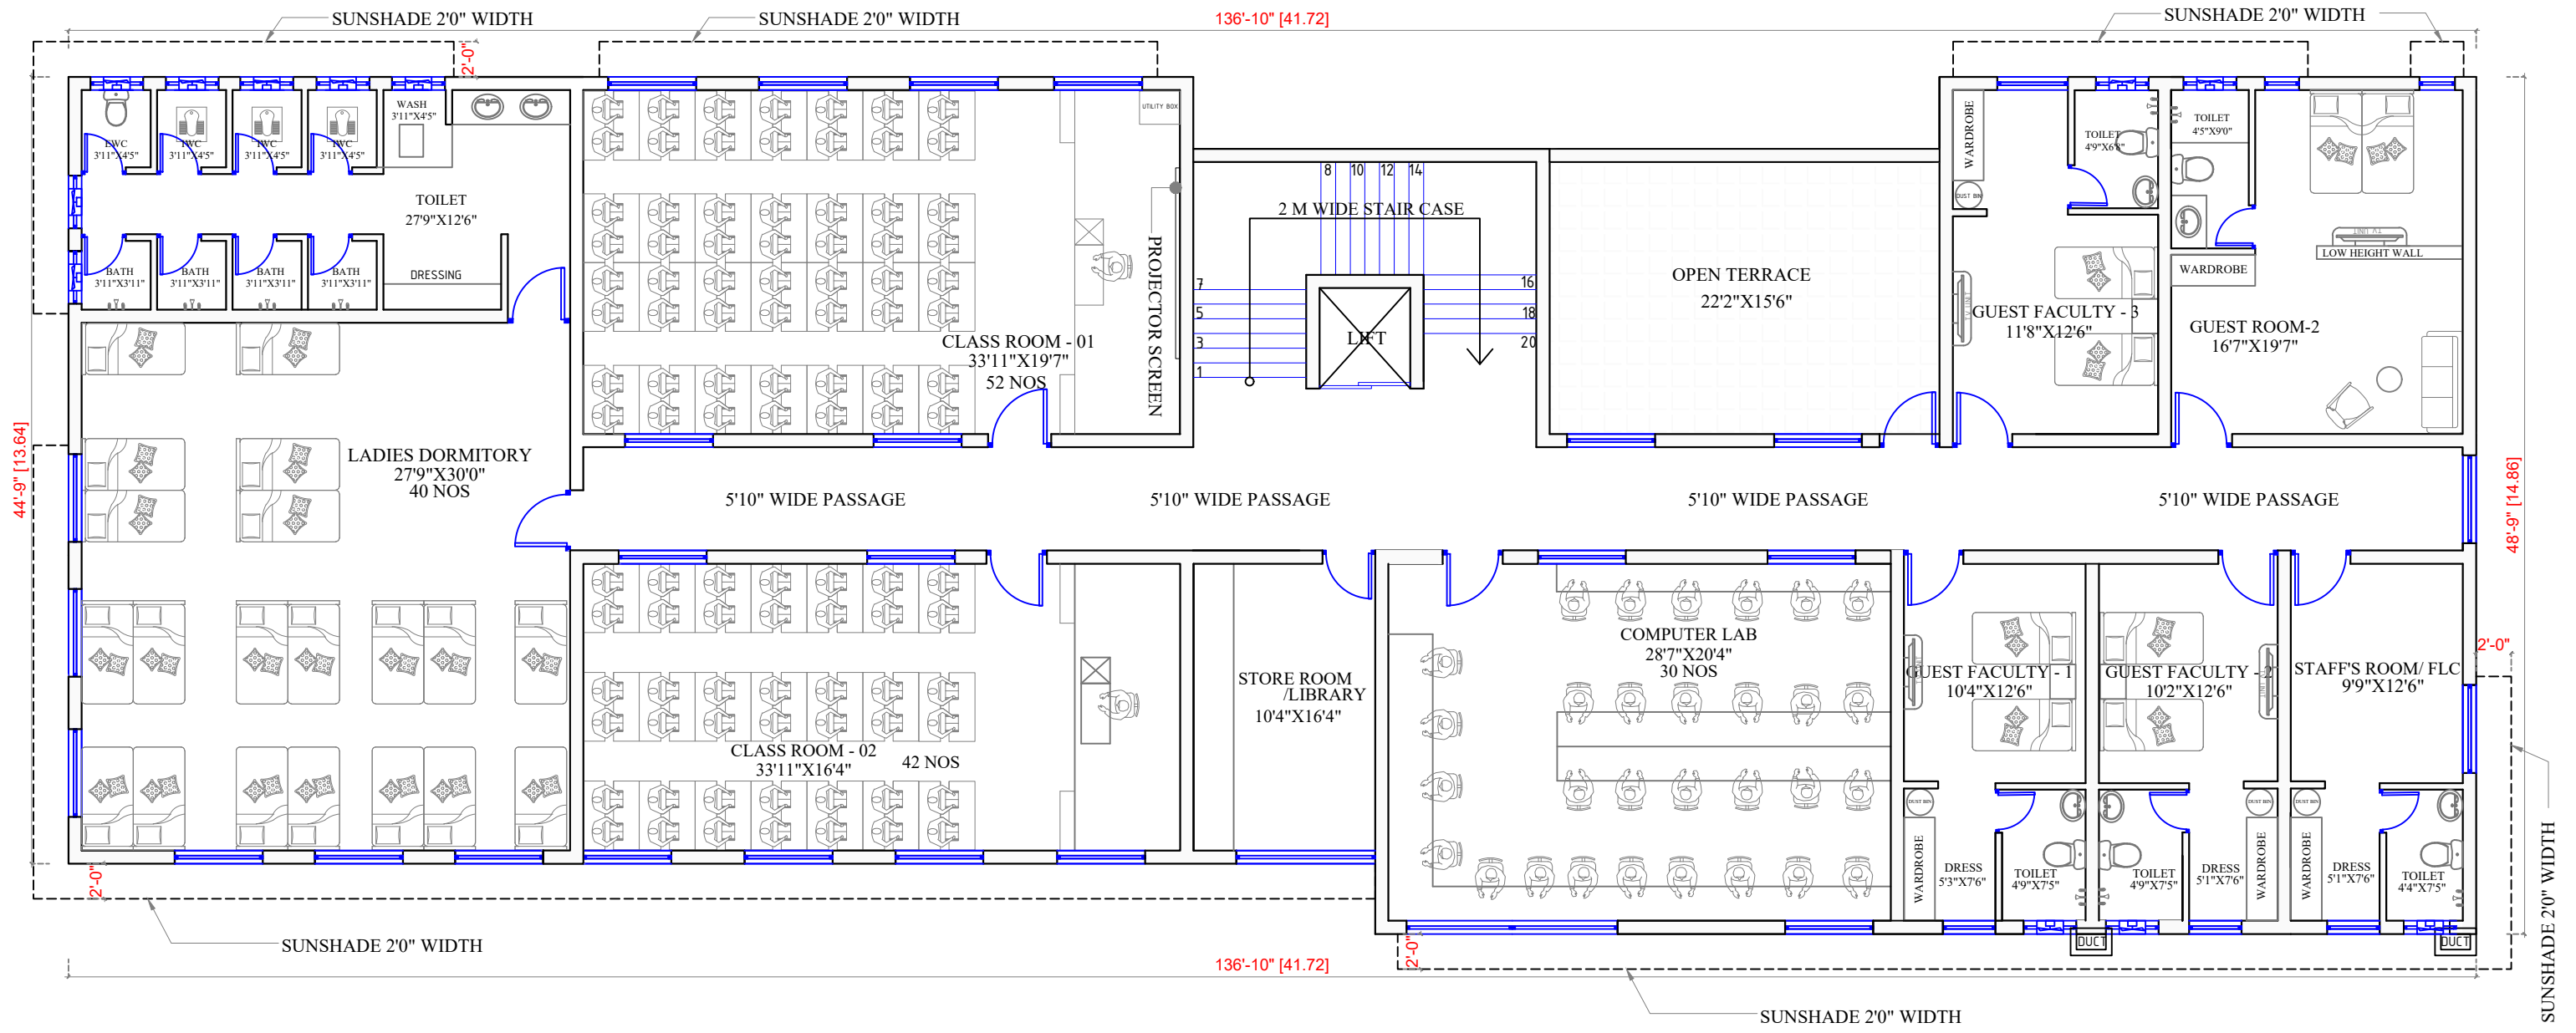


PROJECT TITLE: PROPOSED RUDSET @MADURAI	AREA DETAILS: GROUND FLOOR AREA - 6200 SQ.FT FIRST FLOOR AREA - 5,840 SQ.FT
DRAWING TITLE: FIRST FLOOR LAYOUT	TOTAL AREA - 12,040 SQ.FT
CLIENT: RUDSET	

NORTH POINT: 	DATE: 27.06.24	REV. NO.: 007	ARCHITECTS: PAVITHIRAN SURESH MARCH GOWRI DILIP MARCH
	DRAWN BY: AISHWARYA	PROJECT NO.: JA-2022-39	CONSULTANTS: STRUCTURAL: CONTRACTOR:
	CHECKED BY: PAVITHIRAN SURESH	DRAWING NO.: AD- FF - 006	
	JA ARCHITECTS & ENGINEERS EMAIL: jaarchitects1@gmail.com MOB: - 8870001323		

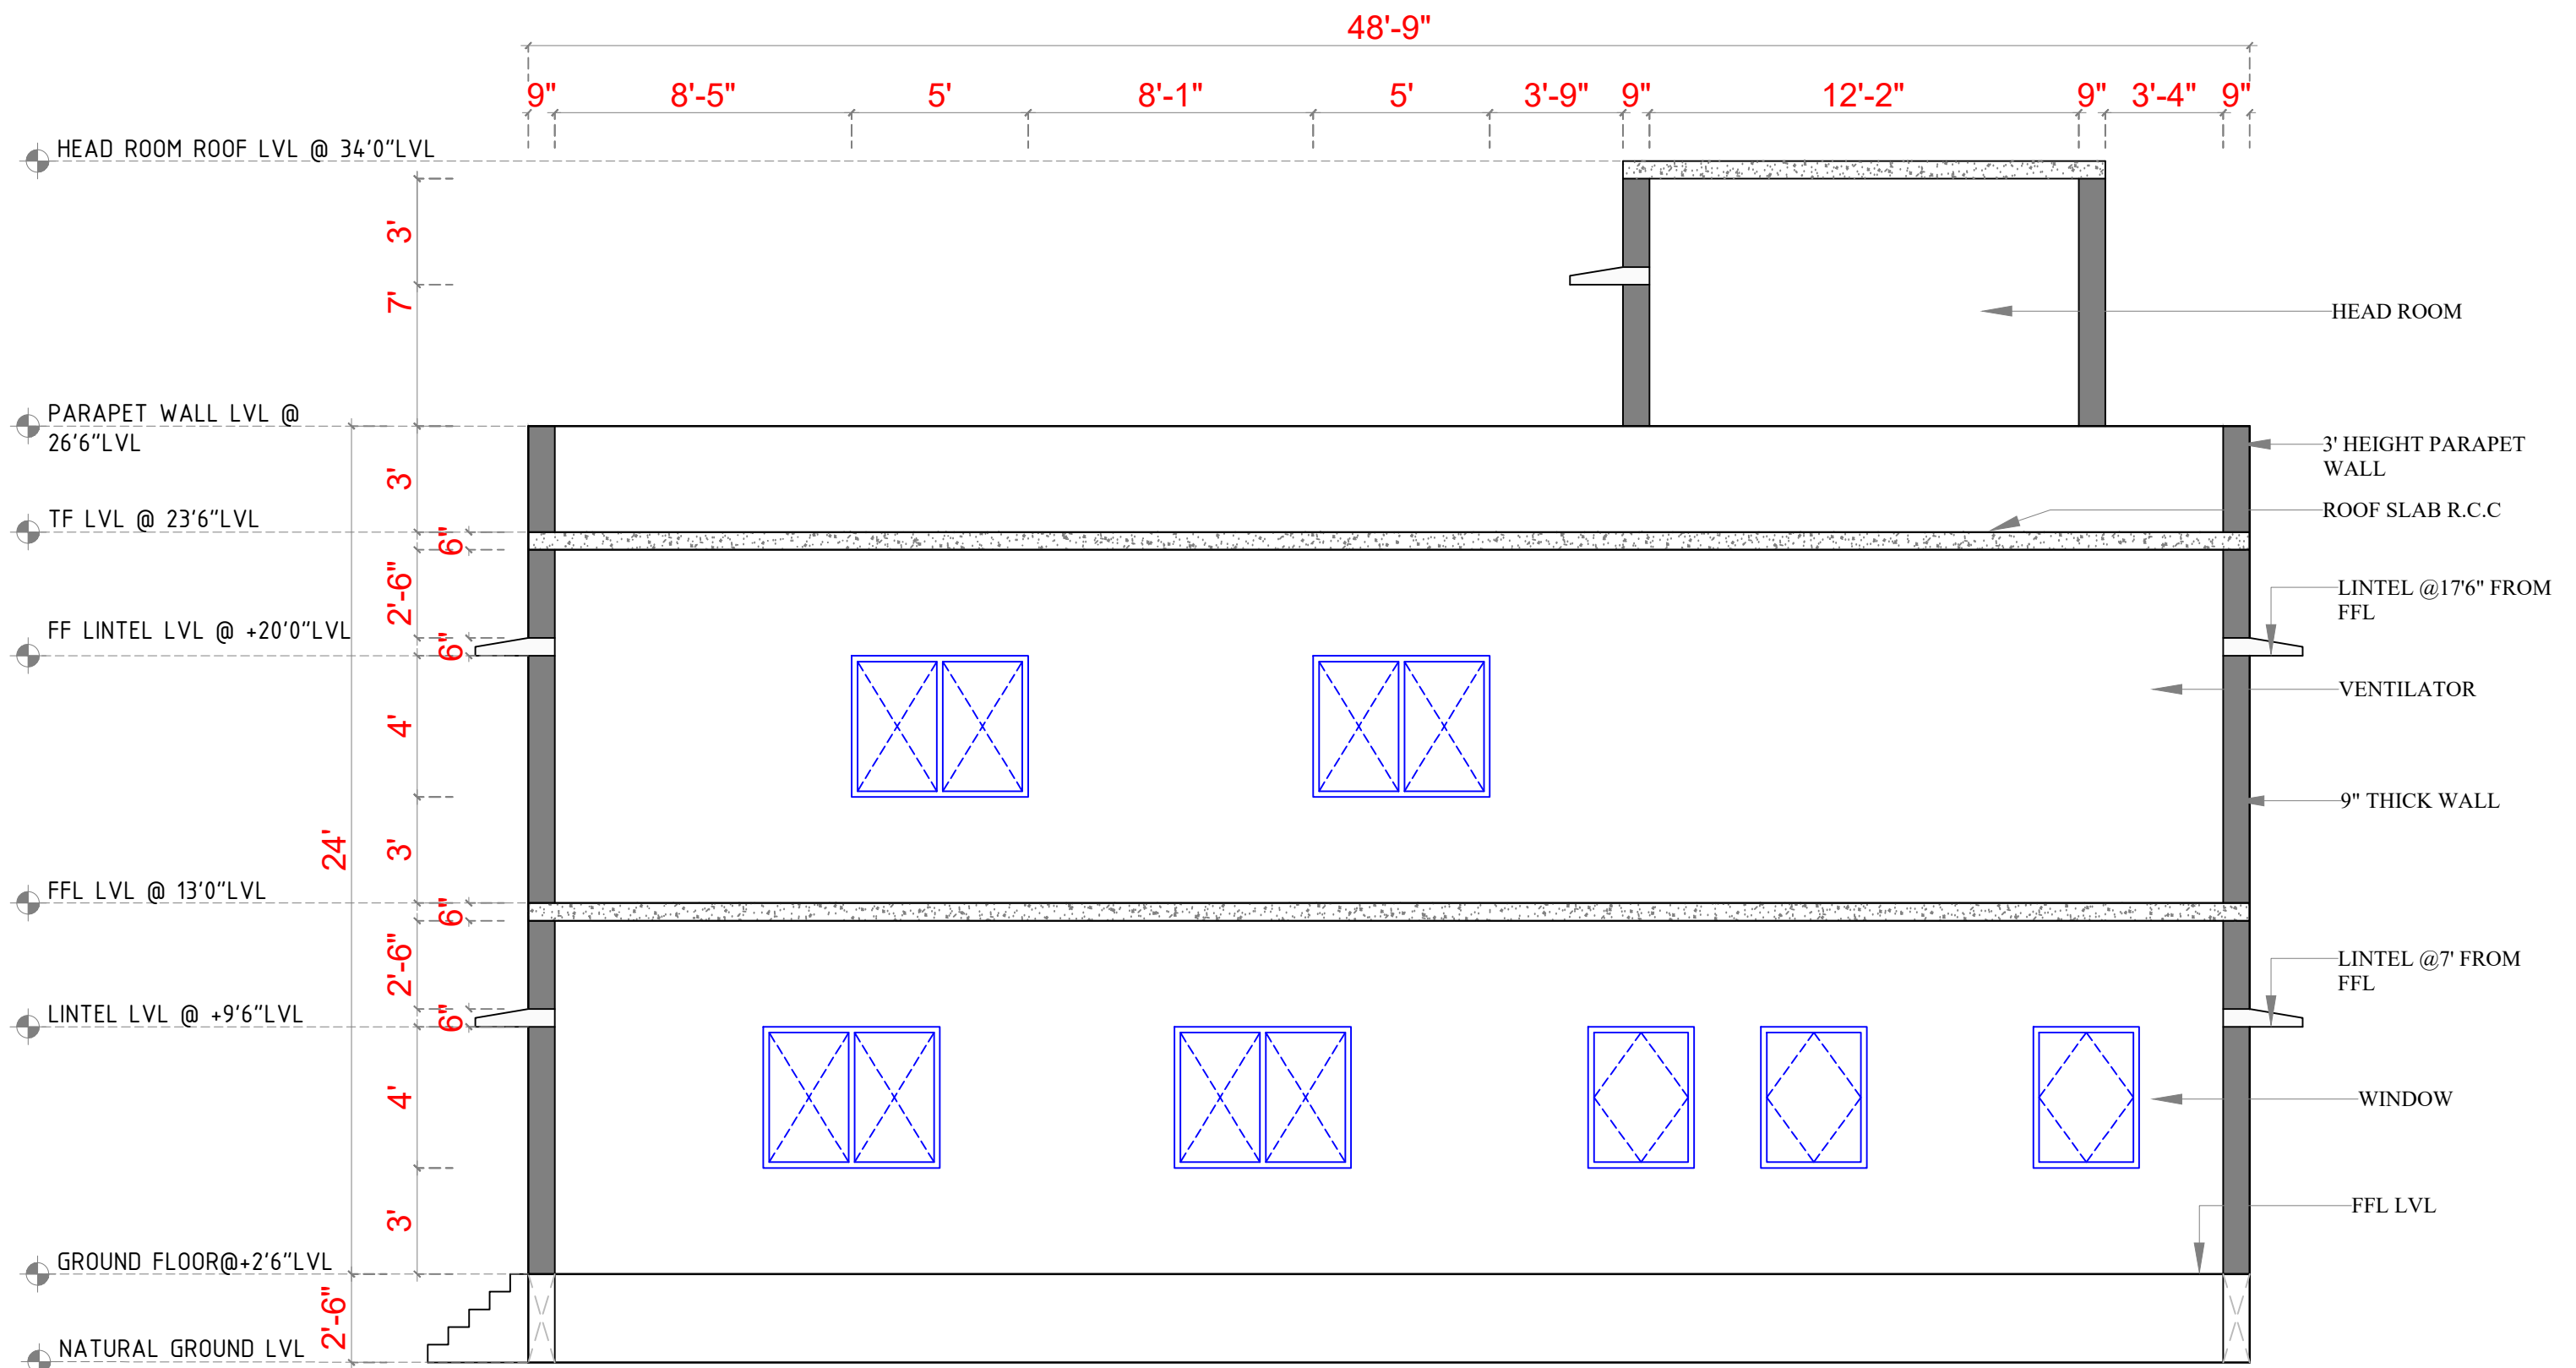

SECTION ON NORTH

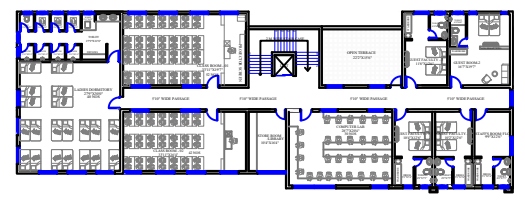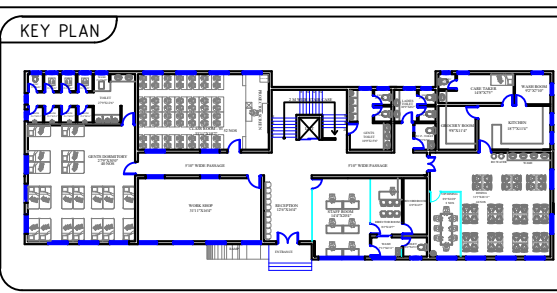

PROJECT TITLE:
PROPOSED RUDSET AT MADURAI

DRAWING TITLE:
SECTION

CLIENT:
RUDSET

DATE:
27.06.24

DRAWN BY:
AISHWARYA

CHECKED BY:
PAVITHIRAN SURESH


REV. NO.
007


PROJECT NO:
JA-2022-39

DRAWING NO:
SCC-D1-003



ARCHITECTS:
PAVITHIRAN SURESH M.ARCH
GOWRI DILIP M.ARCH

CONSULTANTS:
STRUCTURAL:
CONTRACTOR:

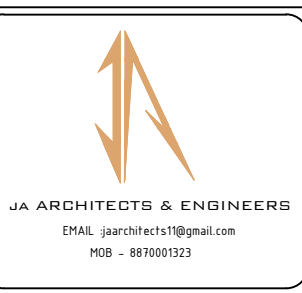

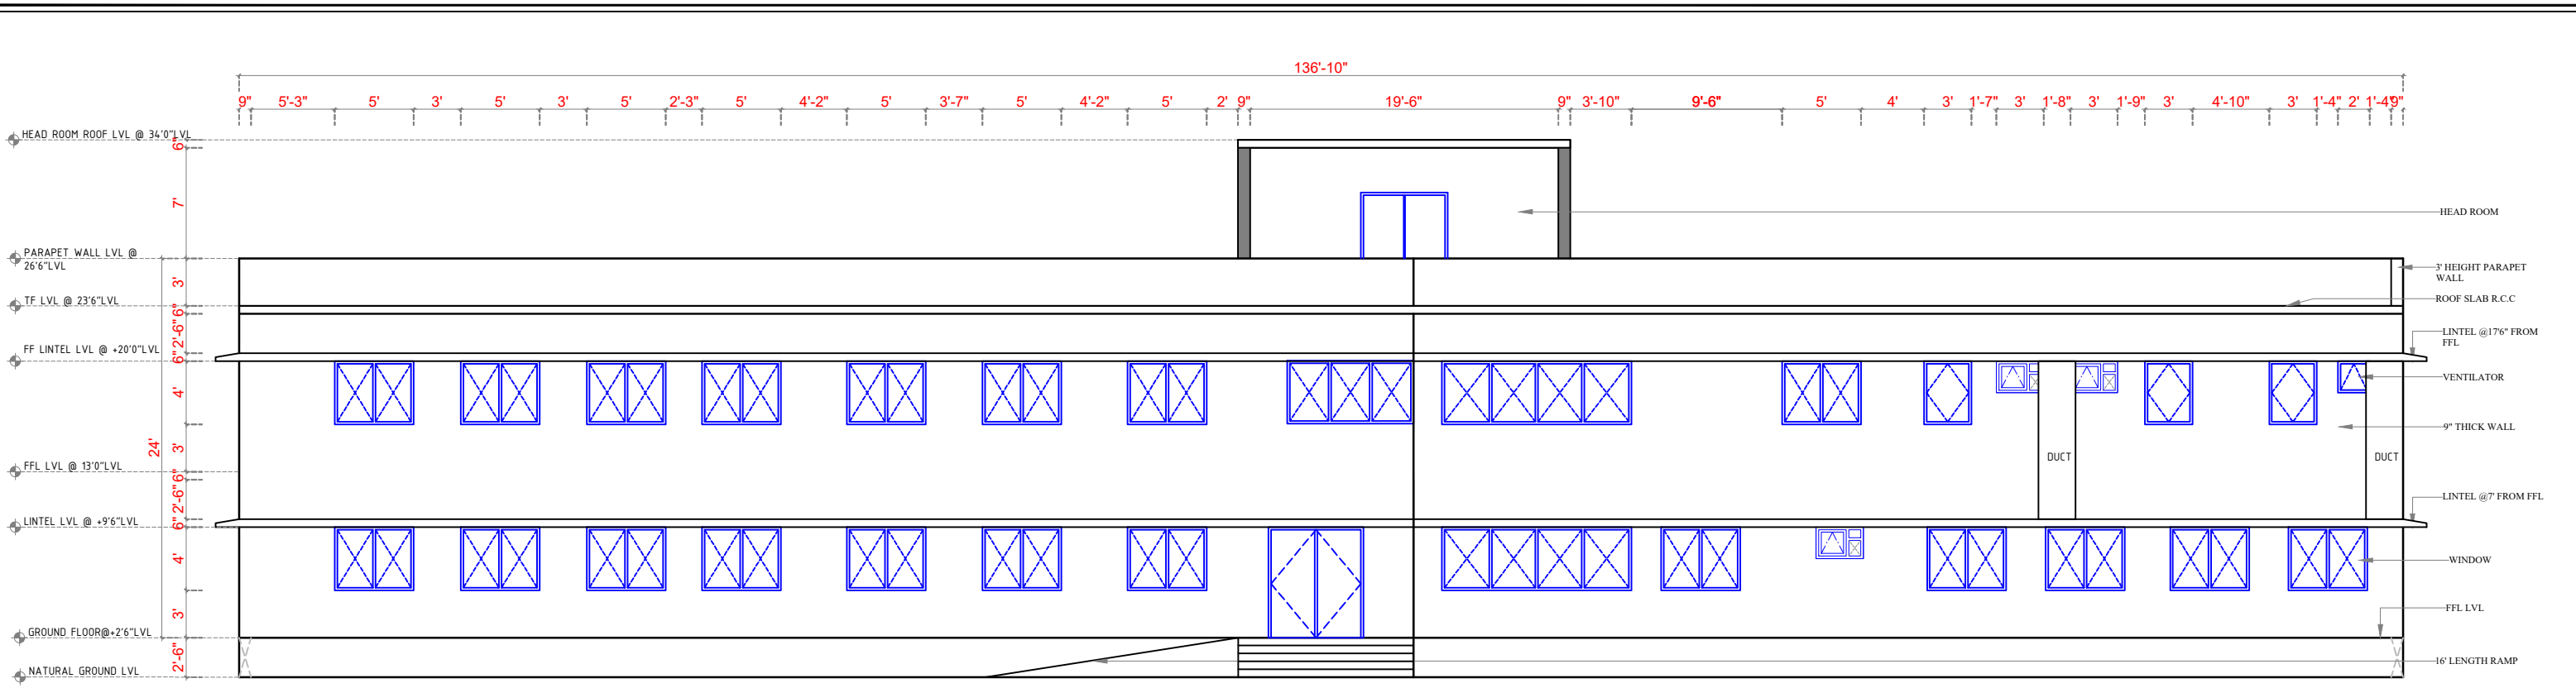

ELEVATION ON EAST

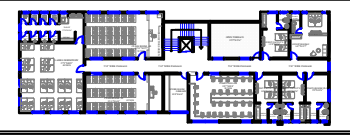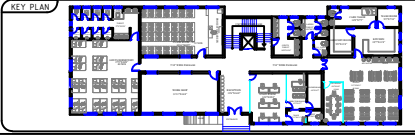

PROJECT TITLE:
PROPOSED RUDSET @ MADURAI

DRAWING TITLE:
EAST ELEVATION

CLIENT:
RUDSET

DATE:
27.06.24

DRAWN BY:
ASHWARYA

CHECKED BY:
PAVITHRAN SURESH

REV. NO:
007

PROJECT NO:
JA-2022-39

DRAWING NO:
ELV-D1-001

ARCHITECTS:
PAVITHRAN SURESH MARCH
GOWRI DILIP MARCH


CONSULTANTS:

STRUCTURAL:


CONTRACTOR:



SUMP DETAIL

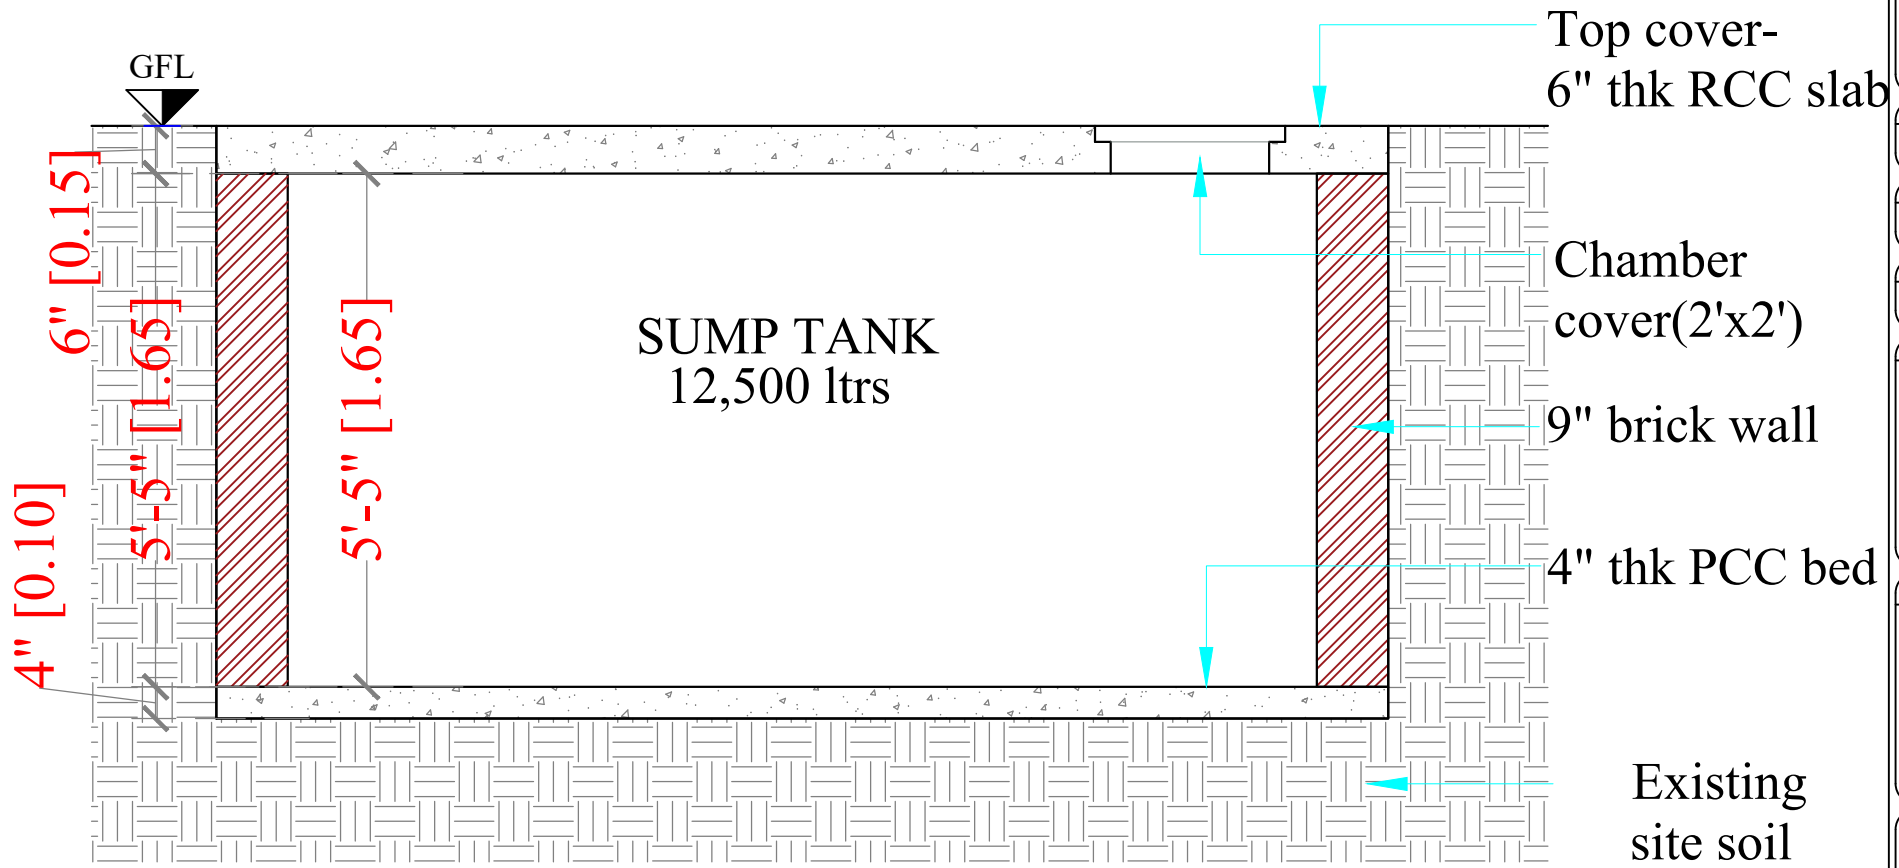

SECTION

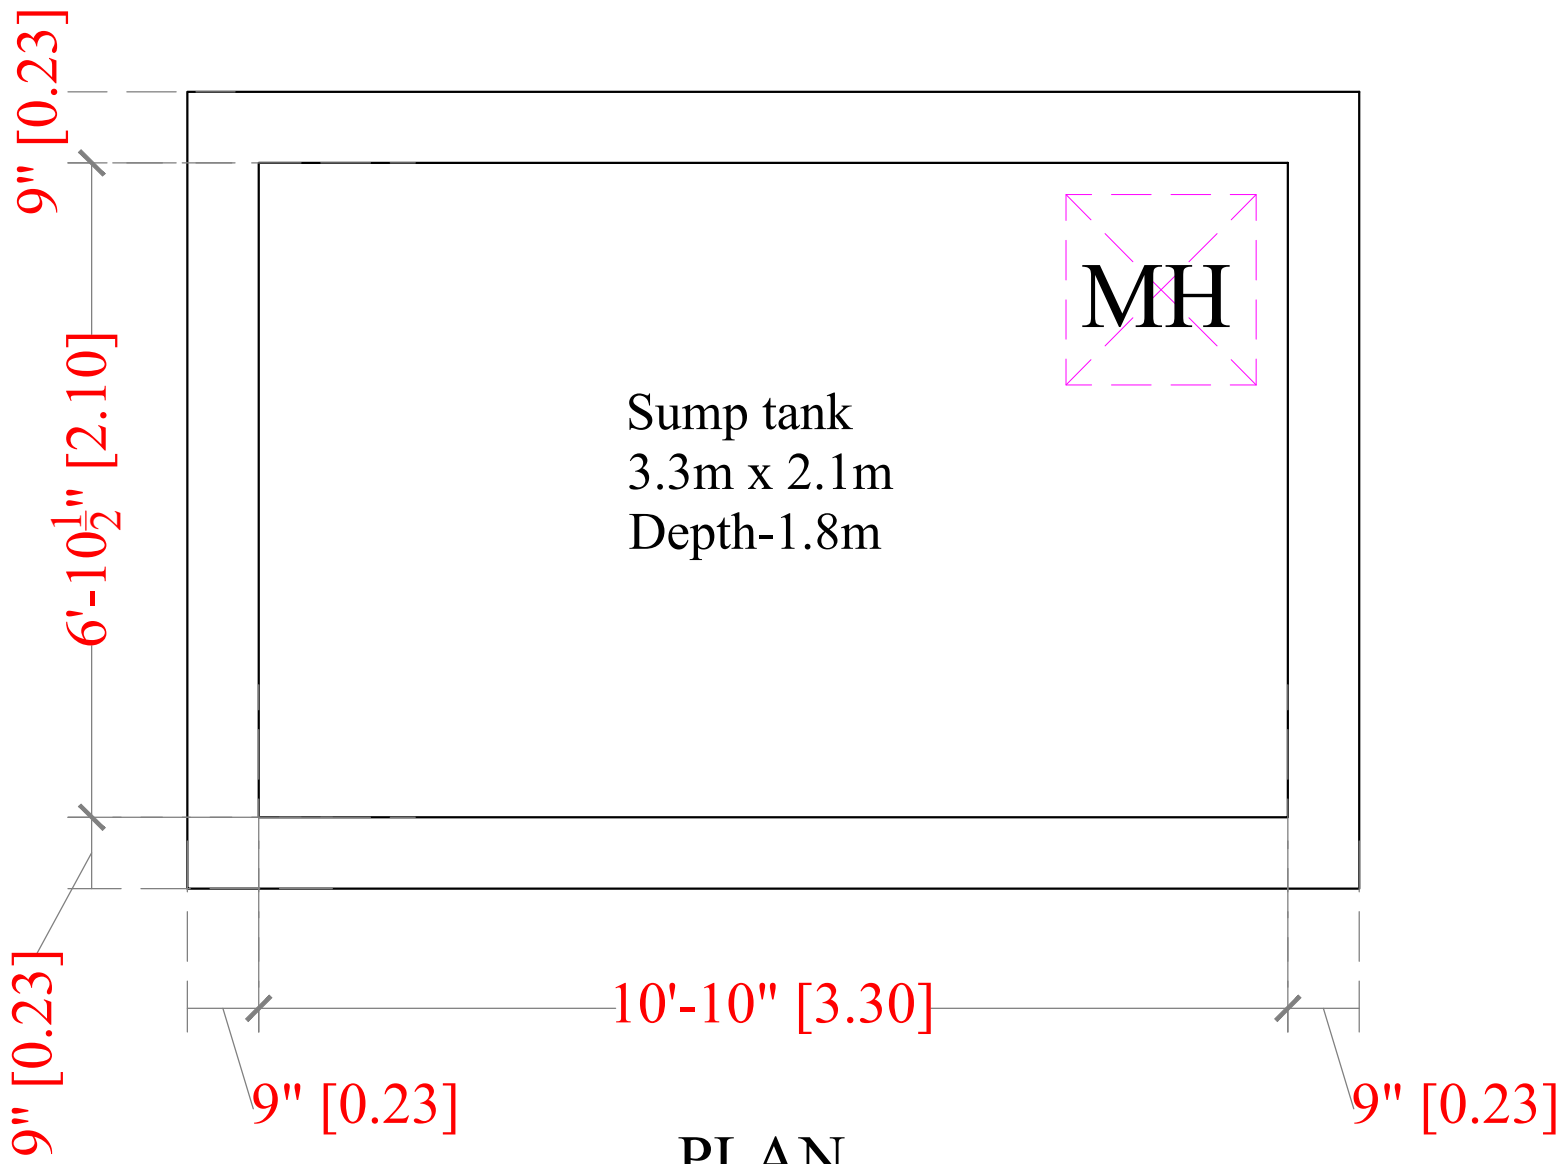

PLAN

NORTH POINT:

PROJECT TITLE:
PROPOSED RUDSET @MADURAI

DRAWING TITLE:
SUMP DETAIL

CLIENT:

AREA DETAILS:

DATE: 27.06.24	REV. NO. 007
-------------------	-----------------

PROJECT NO: JA-2022-39	DRAWING NO:
---------------------------	-------------

DRAWN BY:
AISHWARYA

CHECKED BY:
PAVITHIRAN SURESH


ARCHITECTS:
PAVITHIRAN SURESH M.ARCH
GOWRI DILIP M.ARCH

CONSULTANTS:
STRUCTURAL:
CONTRACTOR:




JA ARCHITECTS
EMAIL: jaarchitects11@gmail.com
MOB - 8870001323


TYPICAL DETAIL OF GRILL & WINDOW

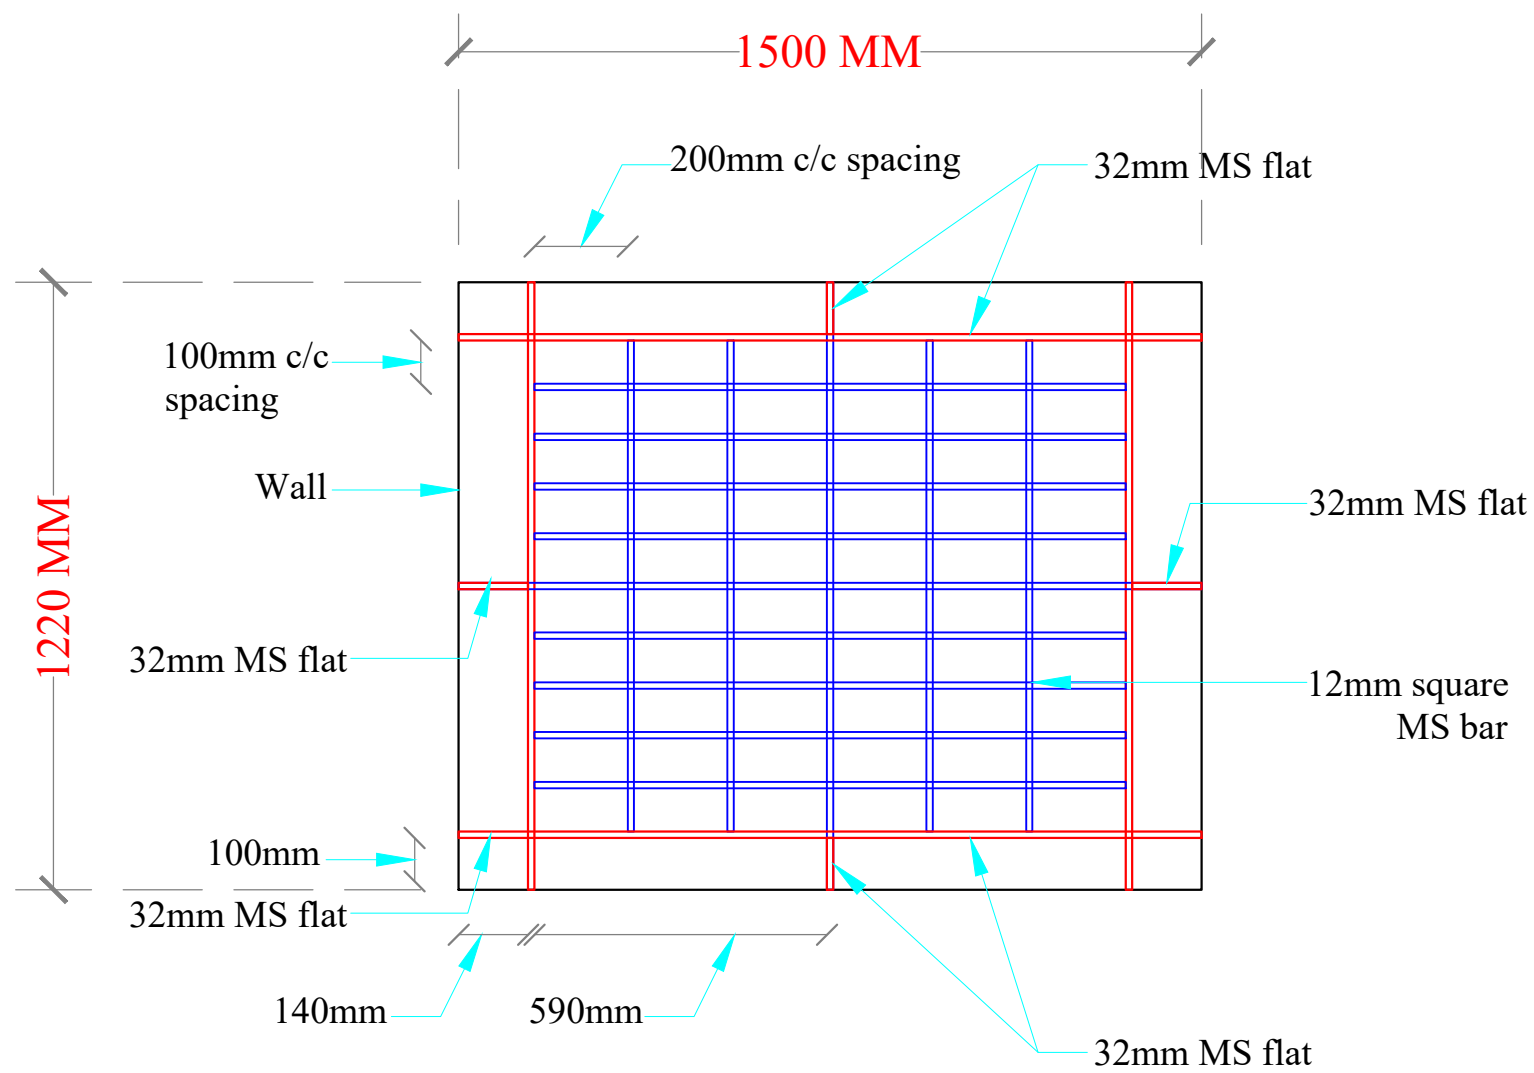

GRILL DESIGN

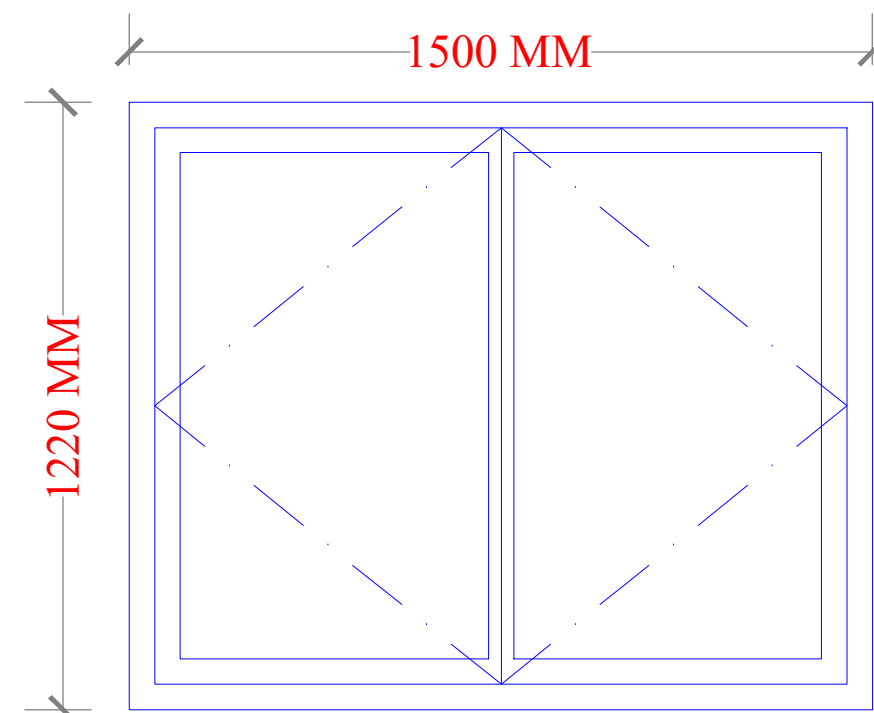

ELEVATION

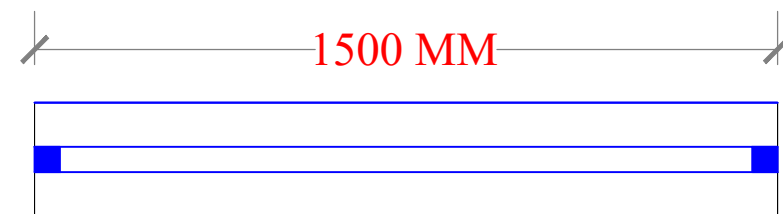


PLAN

PROJECT TITLE: PROPOSED RUDSET @MADURAI	AREA DETAILS:	NORTH POINT:	DATE: 27.06.24	REV. NO. 007	ARCHITECTS: PAVITHIRAN SURESH <small>MARCH</small> GOWRI DILIP <small>MARCH</small>
DRAWING TITLE: GRILL DETAIL			DRAWN BY: AISHWARYA	PROJECT NO: JA-2022-39	CONSULTANTS:
CLIENT:			CHECKED BY: PAVITHIRAN SURESH	DRAWING NO: AL-GF-002	CONTRACTOR:




COMPOUND WALL DETAIL

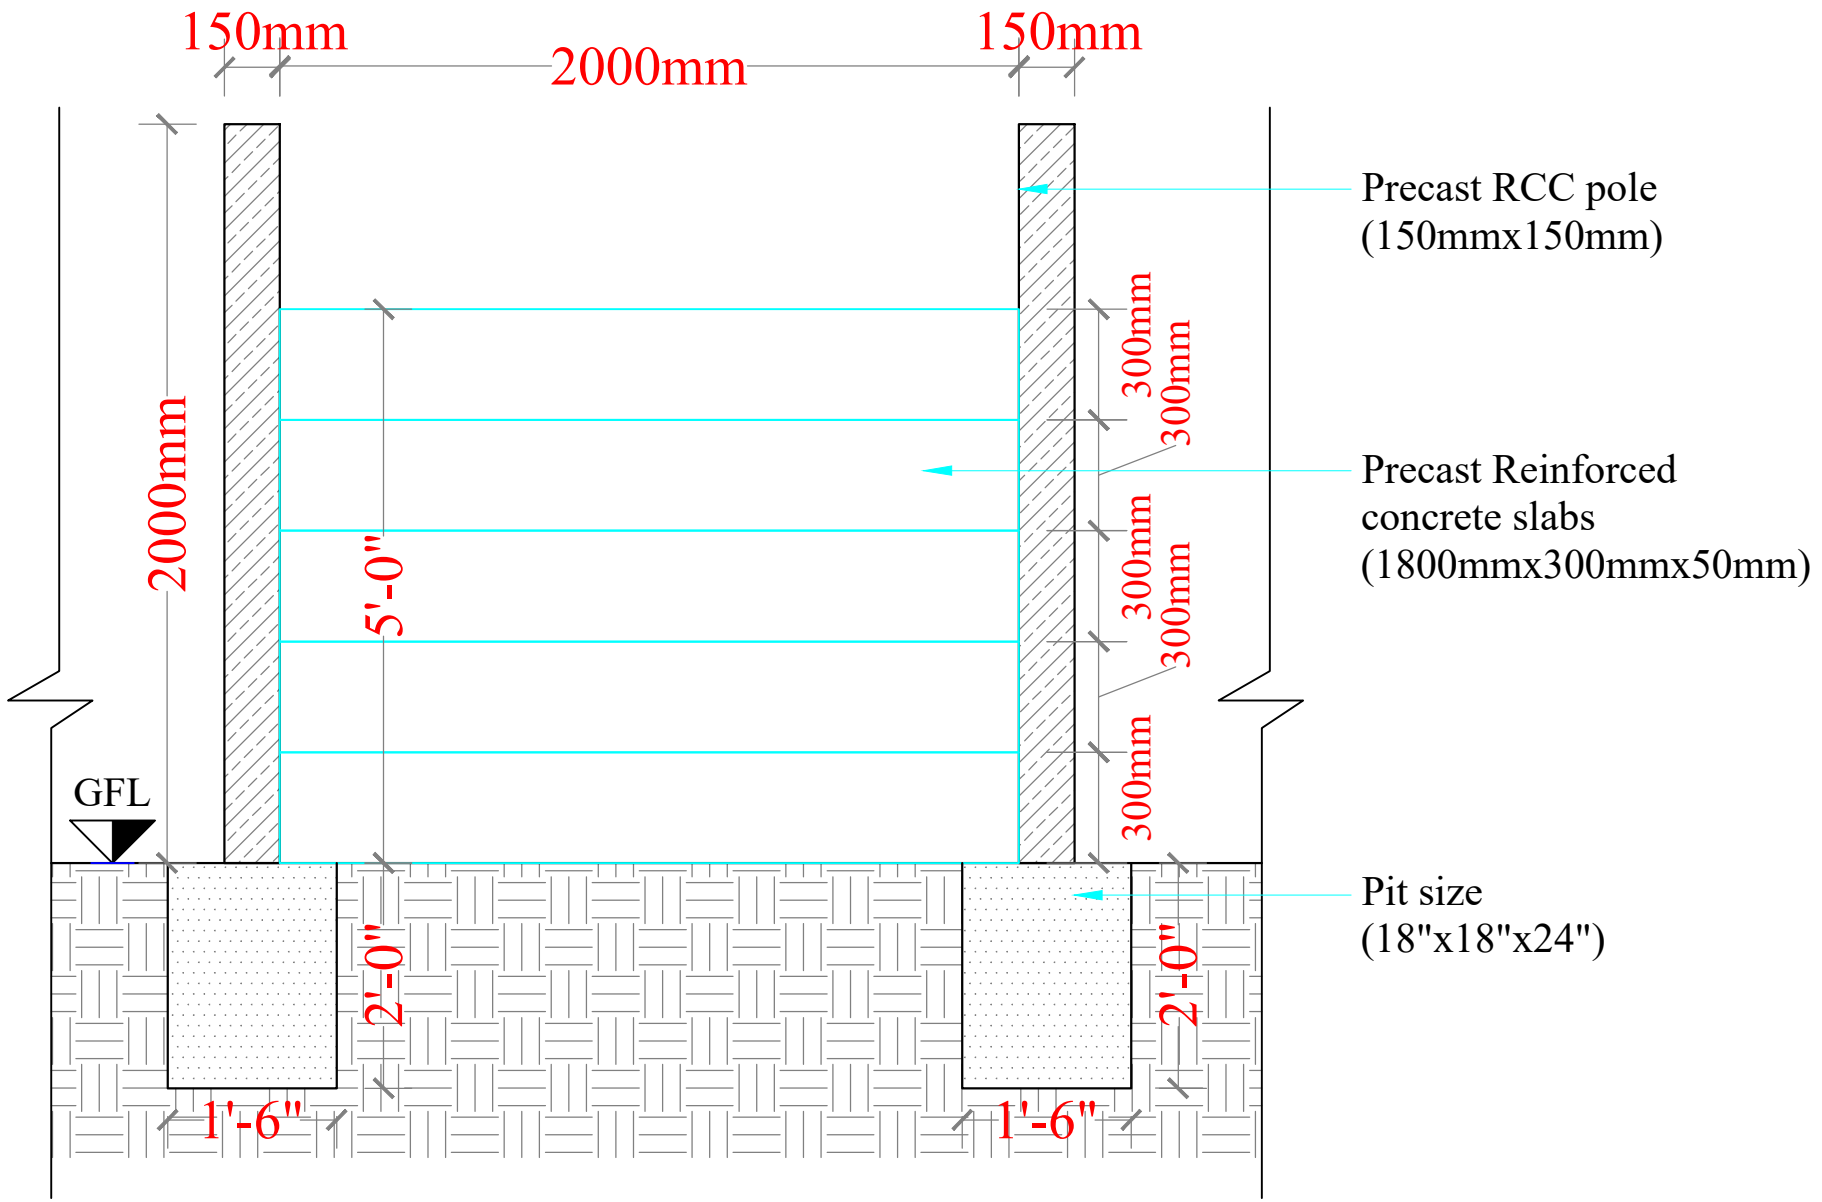

SECTION



PLAN

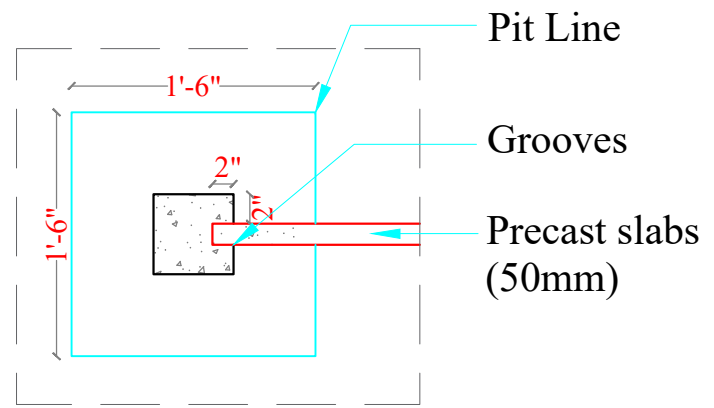

DETAIL

NORTH POINT:

PROJECT TITLE:

PROPOSED RUDSET @MADURAI

DRAWING TITLE:

HANDRAIL DETAIL

CLIENT:

AREA DETAILS:

DATE:

27.06.24

REV. NO.

007

PROJECT NO:

JA-2022-39

DRAWING NO:

DRAWN BY:

AISHWARYA

CHECKED BY:

PAVITHIRAN SURESH

ARCHITECTS:

PAVITHIRAN SURESH M.ARCH

GOWRI DILIP M.ARCH

CONSULTANTS:

STRUCTURAL:

CONTRACTOR:




JA ARCHITECTS

EMAIL: jaarchitects11@gmail.com

MOB - 8870001323

ENTRANCE GATE DETAIL

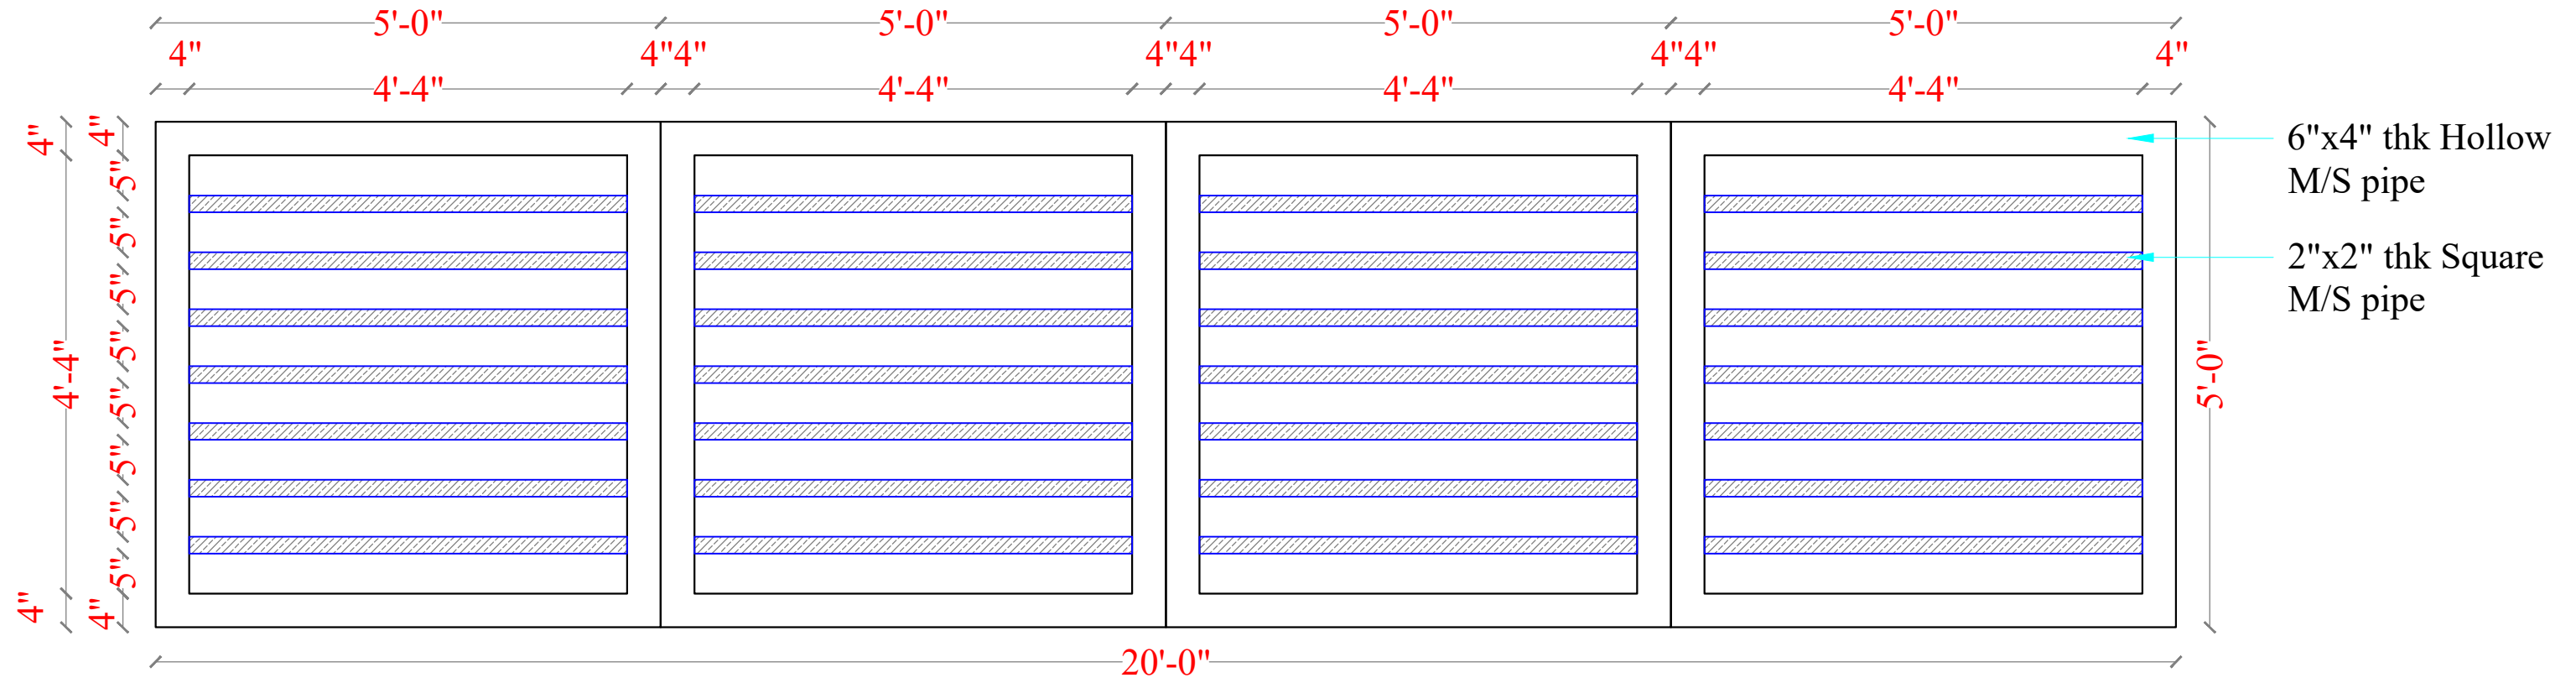

ELEVATION

PROJECT TITLE: PROPOSED RUDSET @MADURAI
DRAWING TITLE: ENTRANCE GATE
CLIENT:

AREA DETAILS:

--


NORTH POINT:	DATE: 27.06.24	REV. NO. 007
	DRAWN BY: AISHWARYA	PROJECT NO: JA-2022-39
	CHECKED BY: PAVITHIRAN SURESH	DRAWING NO: AL-GF-002

ARCHITECTS: PAVITHIRAN SURESH HARCH GOWRI DILIP HARCH
CONSULTANTS: STRUCTURAL:
CONTRACTOR:



JA ARCHITECTS
 EMAIL - jaarchitects11@gmail.com
 MOB - 8870001323

HANDRAIL DETAIL

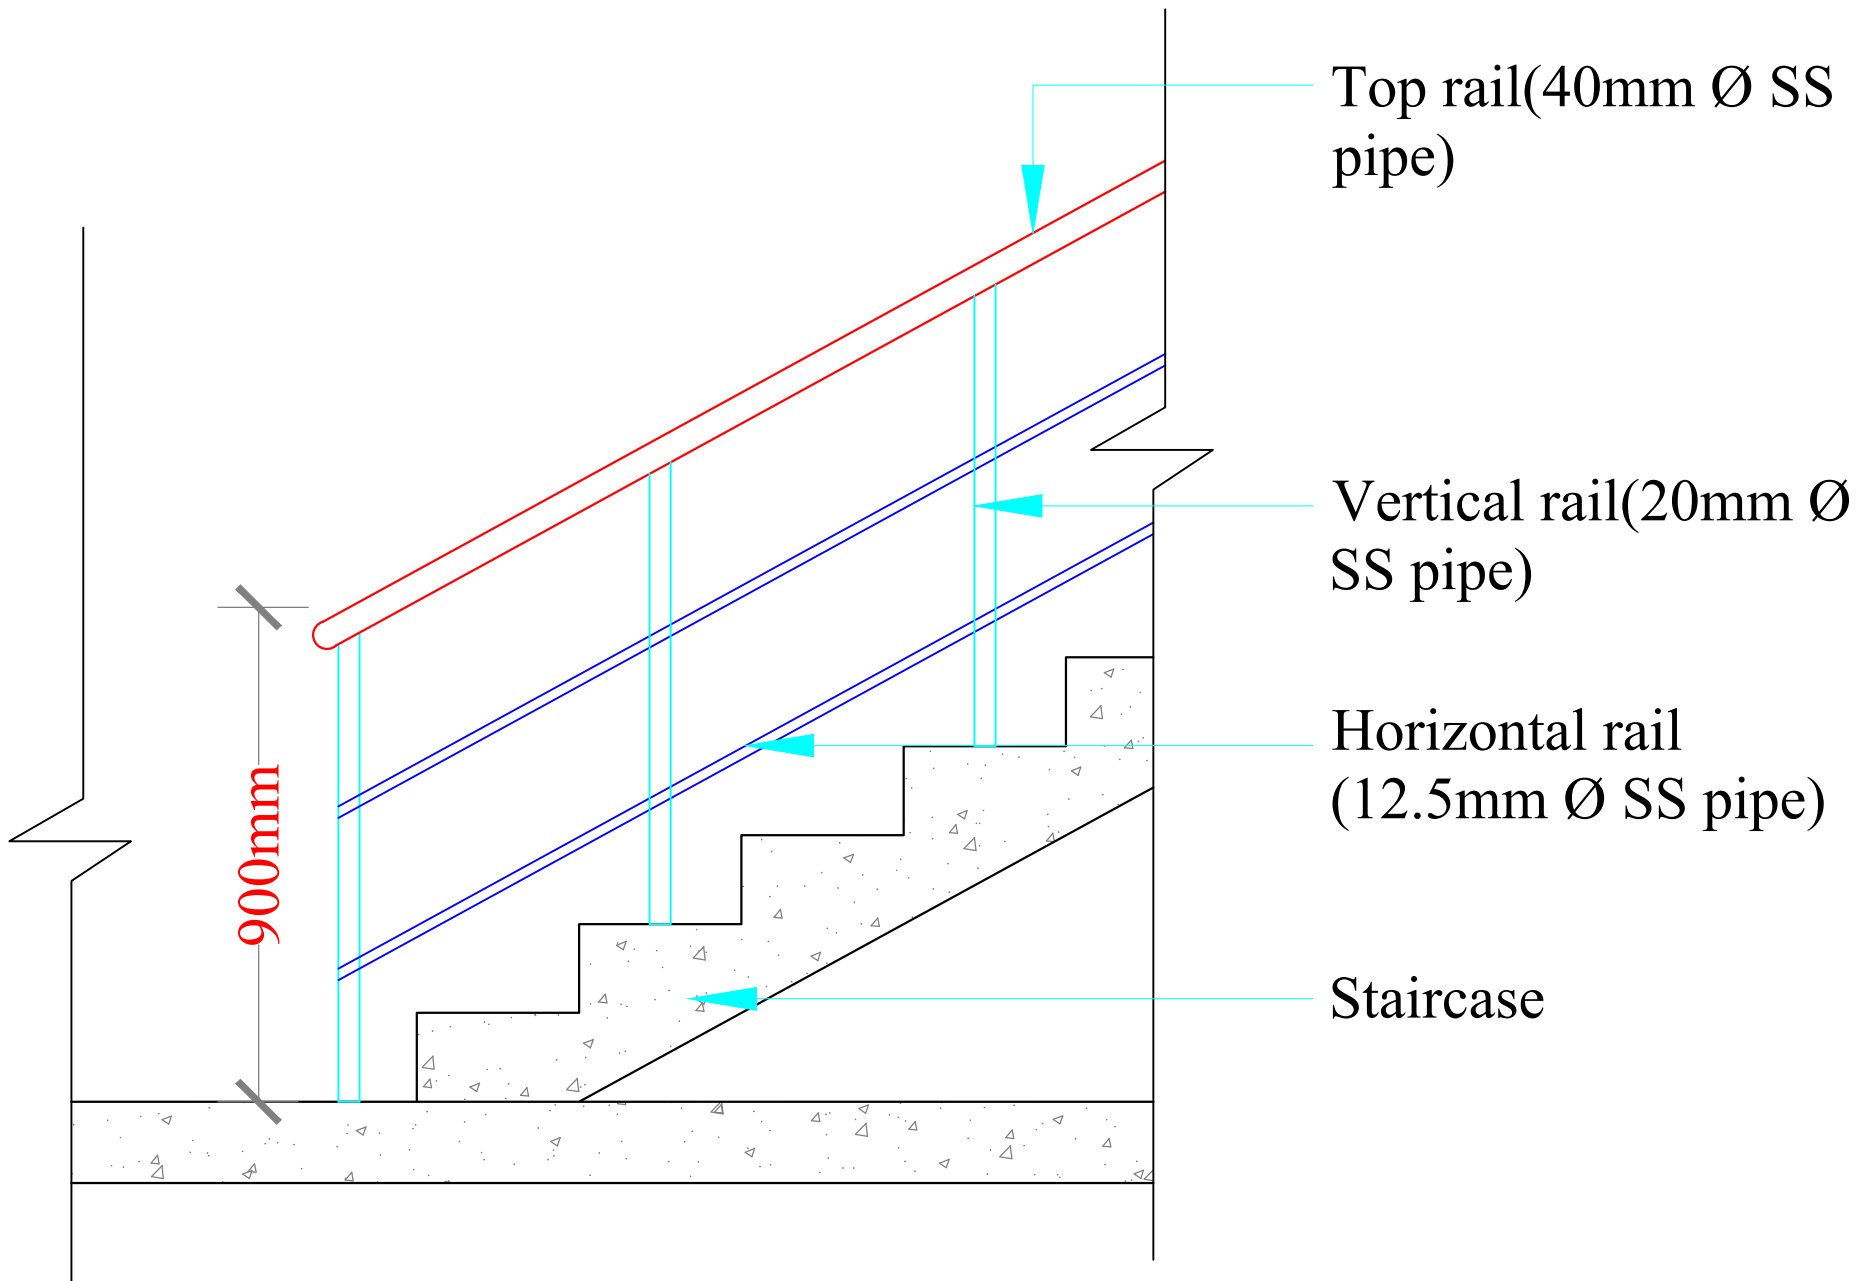

SECTION

NORTH POINT:

PROJECT TITLE:

PROPOSED RUDSET @MADURAI

DRAWING TITLE:

HANDRAIL DETAIL

CLIENT:

AREA DETAILS:

DATE:

27.06.24

REV. NO.

007

PROJECT NO:

JA-2022-39

DRAWING NO:

DRAWN BY:

AISHWARYA

CHECKED BY:

PAVITHIRAN SURESH

ARCHITECTS:

PAVITHIRAN SURESH M.ARCH

GOWRI DILIP M.ARCH

CONSULTANTS:

STRUCTURAL:

CONTRACTOR:



JA ARCHITECTS

EMAIL: jaarchitects11@gmail.com

MOB - 8870001323