



REVISED ON 22.03.2022

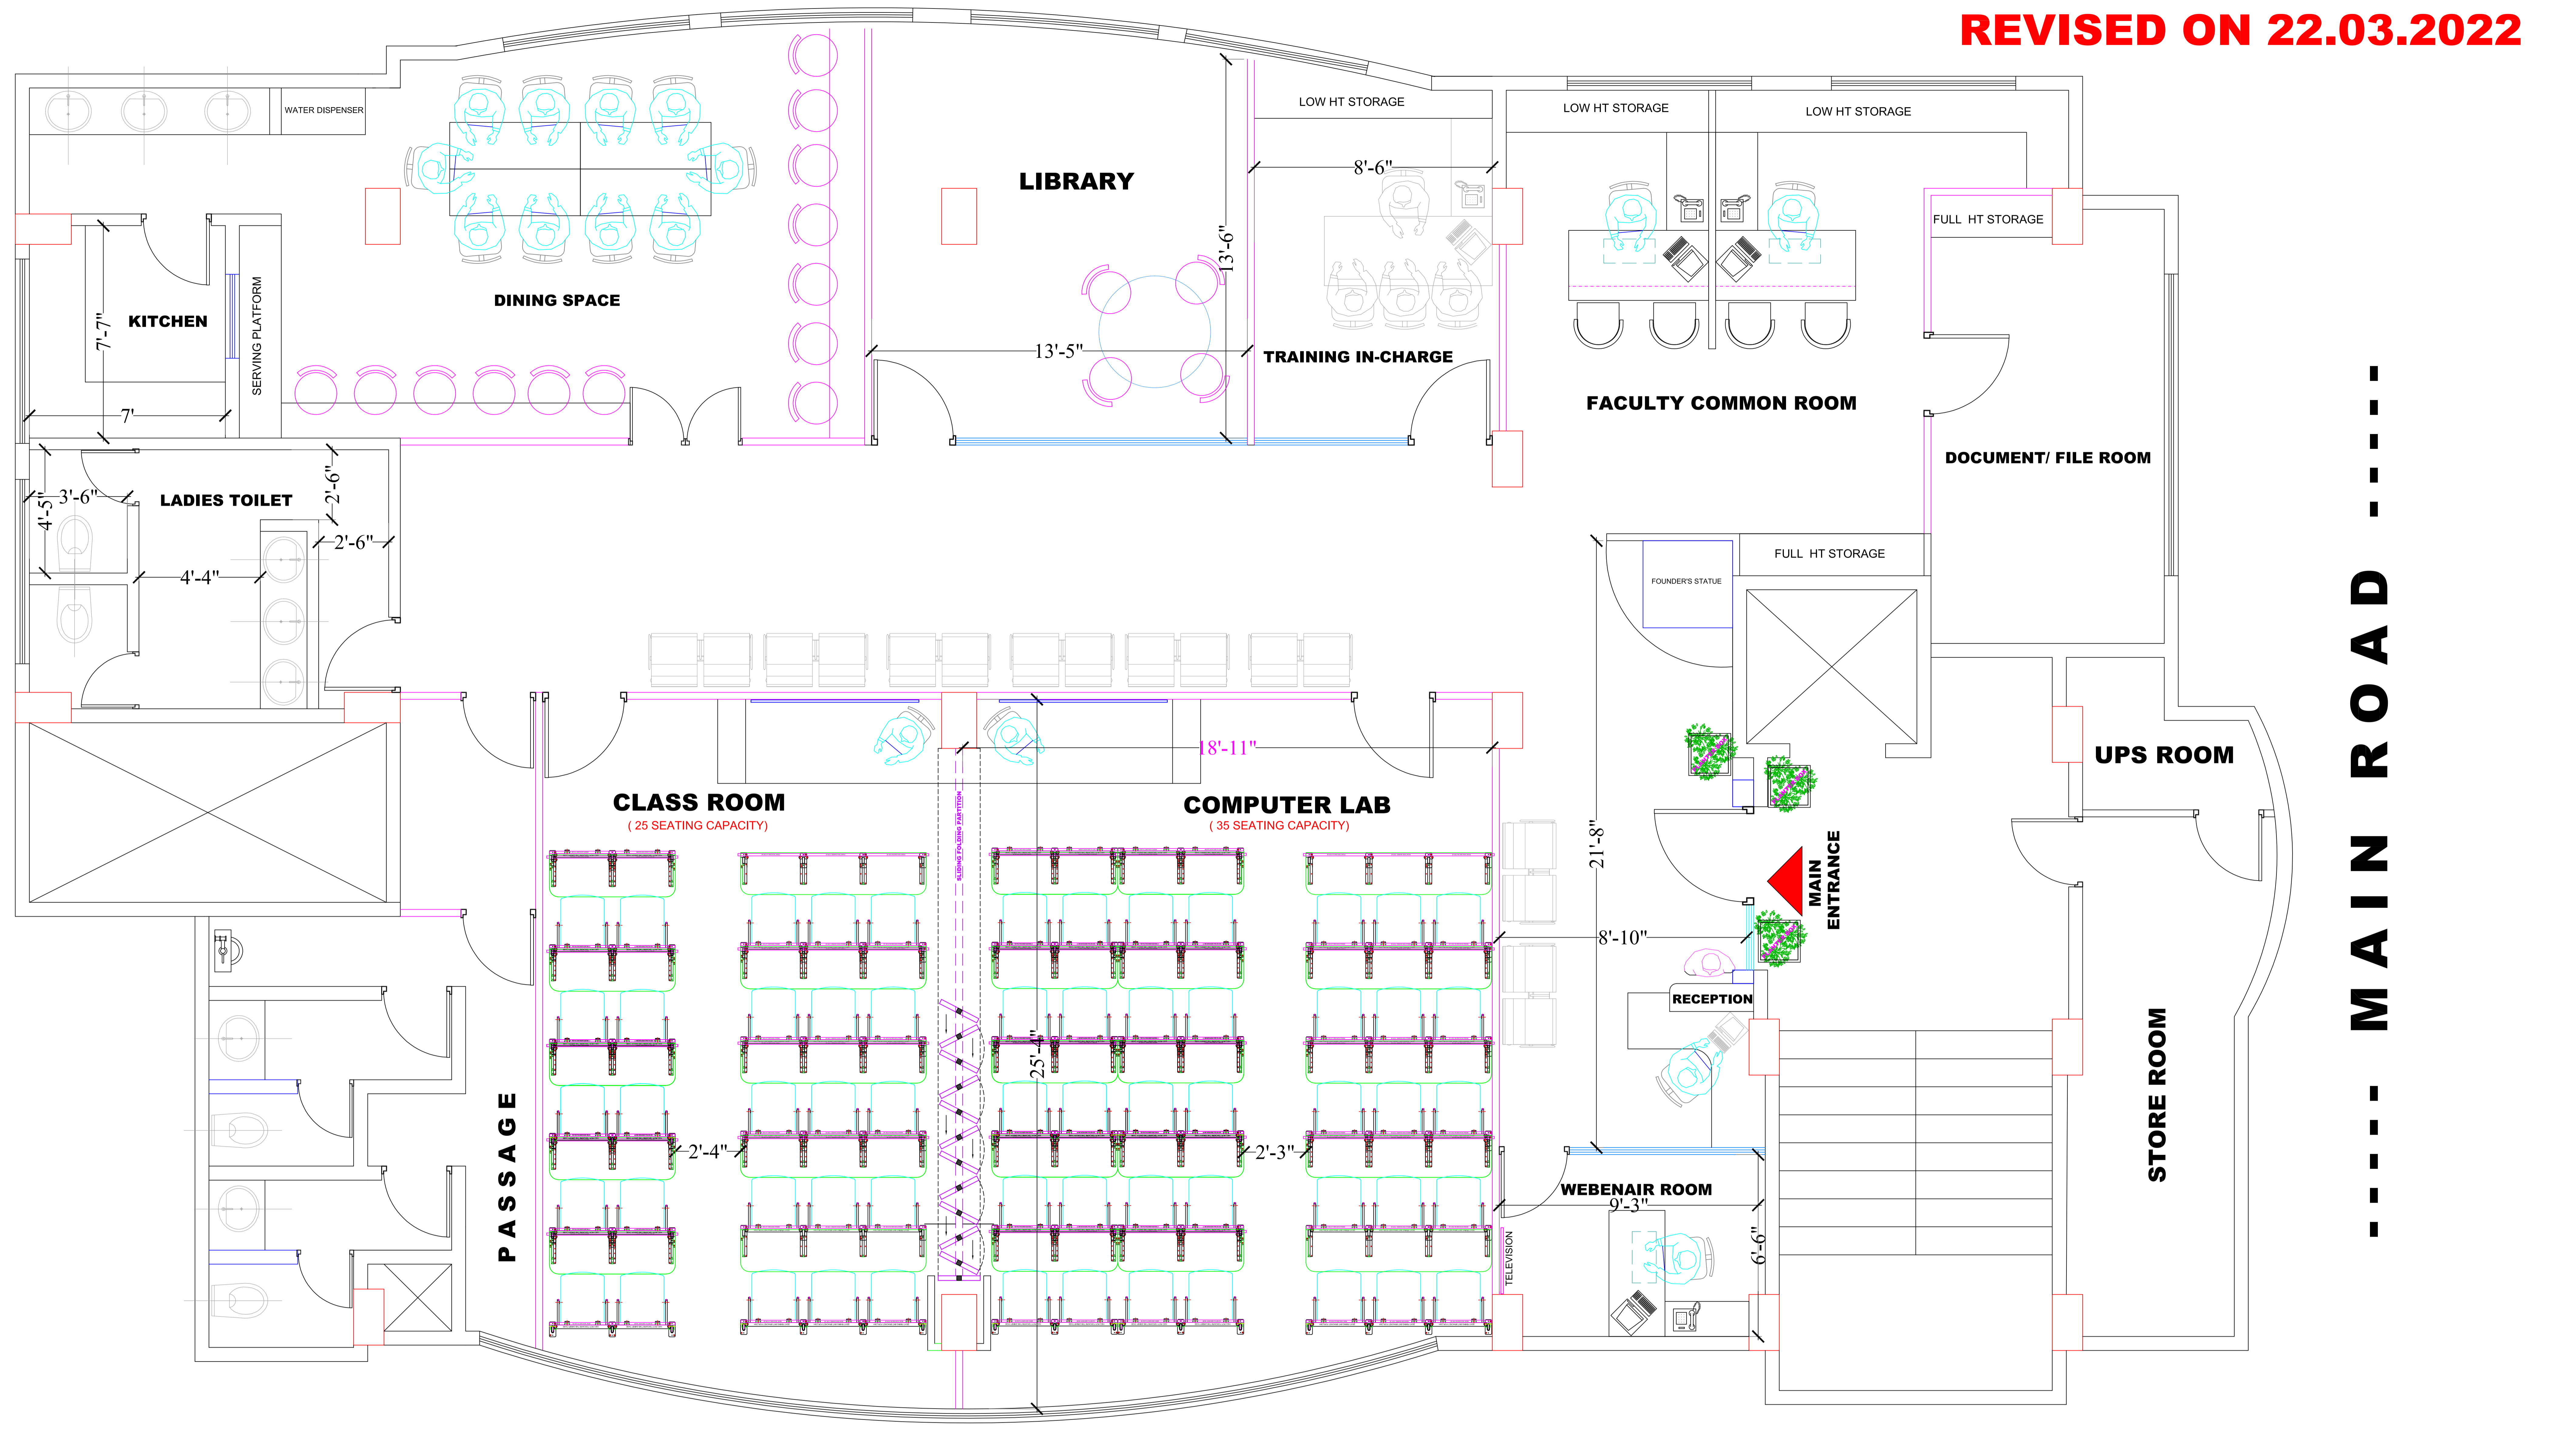

CLIENT

CANARA BANK

GUWAHATI CIRCLE OFFICE
PREMISES & ESTATE SECTION
DEE BEE GRAND, 1ST FLOOR, PANJABARI RD
SIX MILE, GUWAHATI-781022, ASSAM

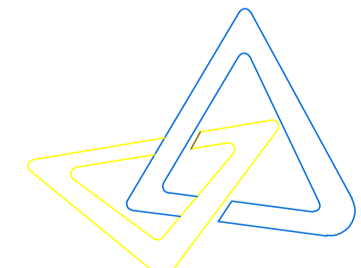

Description of Proposal.


**PROPOSED LAYOUT PLAN OF L.D.C GUWAHATI
OF CANARA BANK AT ,BAMUNIMAIDAN, GUWAHATI, ASSAM**

SECOND FLOOR PLAN

Total Carpet Area - 2808 Sq. Ft (Say)

JOB NO.	DATE	SCALE	DEALT BY	CHKD BY	DRG NO.
			AR. DEBOJYOTI DEBROY		

SIGN & STAMP

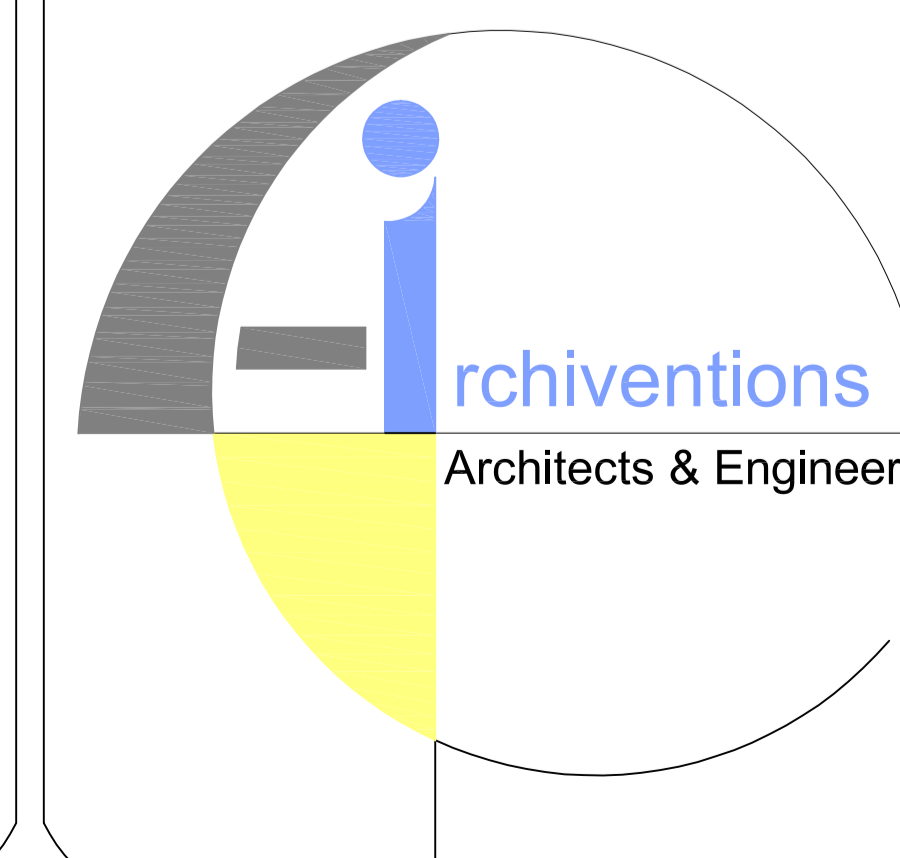

FIRM NAME & ADDRESS

ARCHIVENTIONS

Architects , Planners & Interior Designers
C.O.A. Regd. No.- CA / 2004 / 32922

ADDRESS
BARD'S INSTITUTE
H.NO-3, 3RD FLOOR, SENDURI ALI PATH,
OPP SBI ZOO RD BRANCH, R.G.B ROAD
GHY-24, PH-+91-9854062928

FLOOR PLANS