


PROPOSED ADDITIONAL SPACE TO BE ACQUIRED

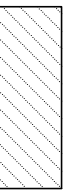

APPROXIMATE TOTAL CARPET AREA OF BRANCH - 237 M² (2550 FT²)


PROJECT PROPOSED LAYOUT OF ORKATTERI CANARA BANK (RENOVATION AFTER ACQUIRING ADDITIONAL SPACE)

DATE : 04/04/2022 SCALE 1:100

ALL DIMENSIONS ARE IN CMS.

Architectural Designer

SHAHID & ASSOCIATES
Architects and Engineers
CALCUT

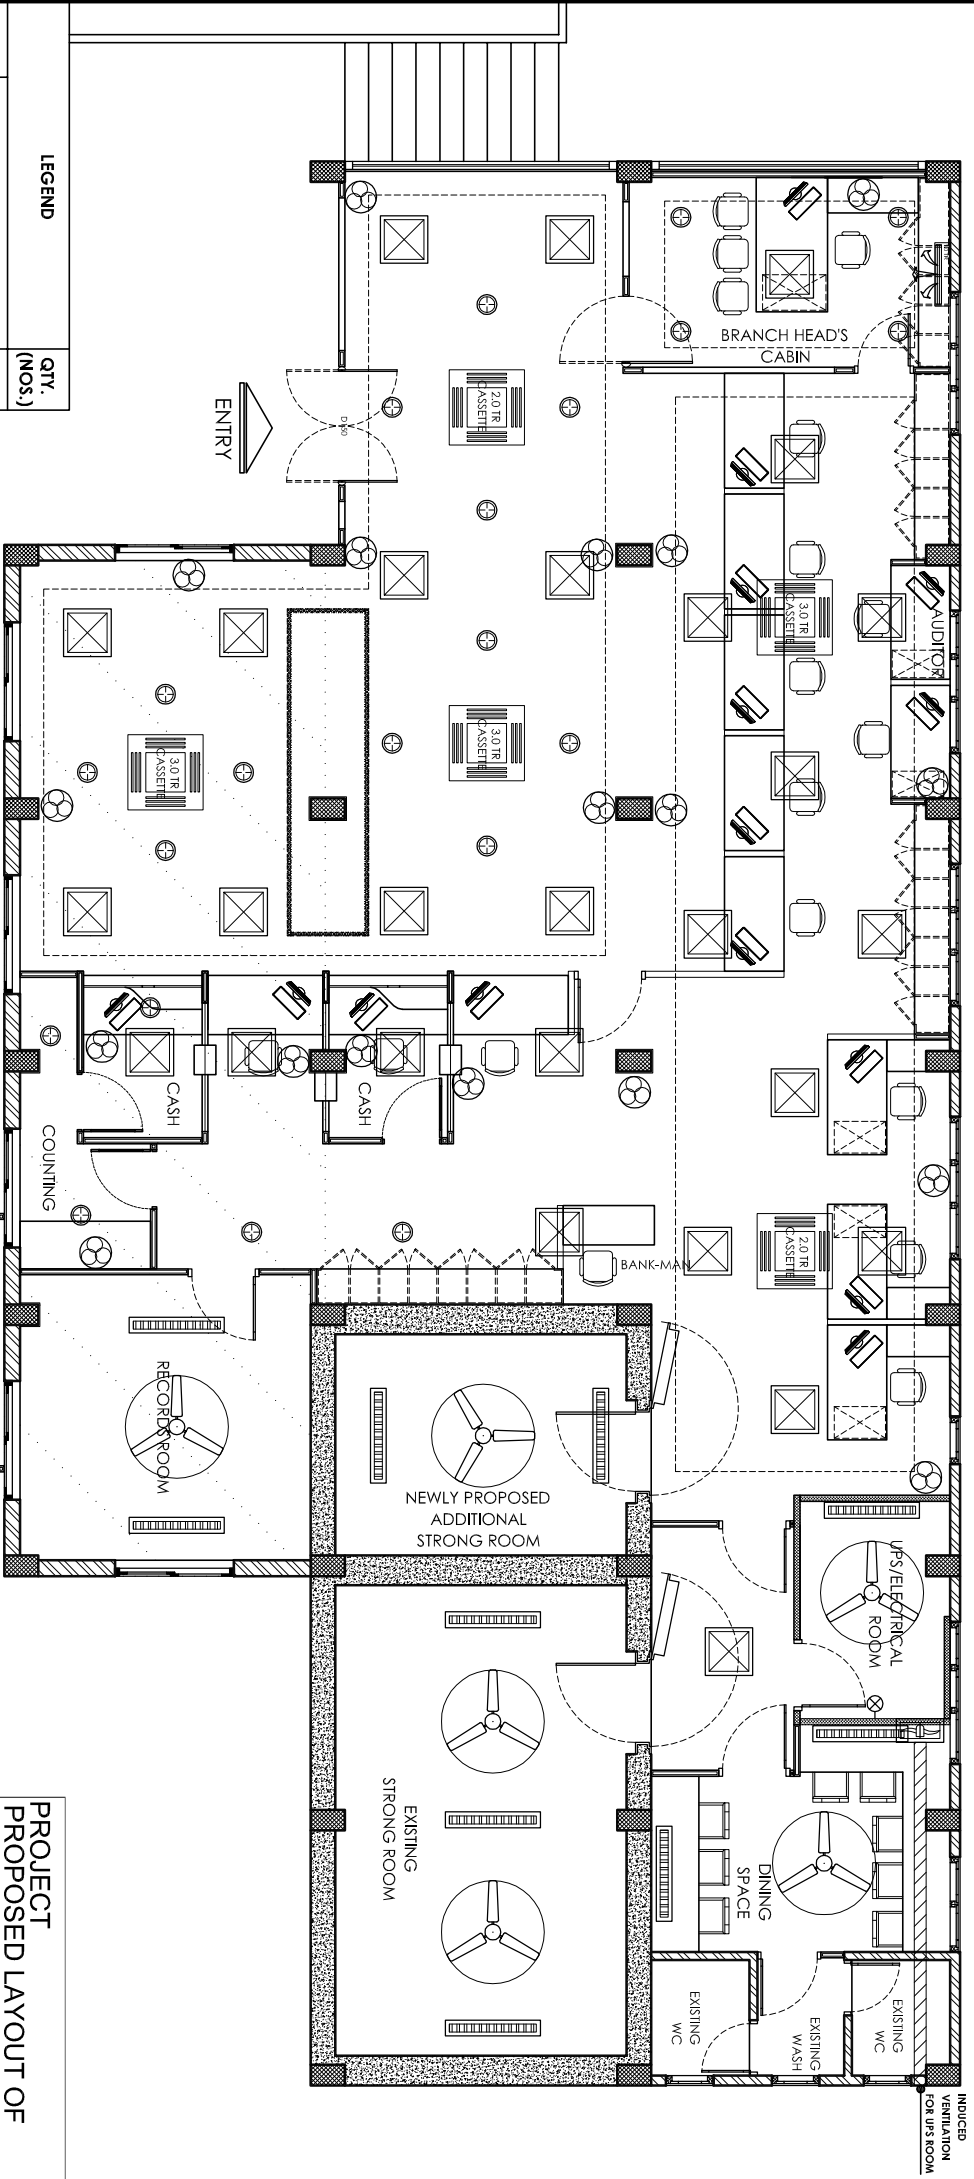

LEGEND		QTY. (NOS.)
	2x2' LED FITTINGS	27
	18W LED DOWN LIGHT	21
	LED STRIP LIGHT	10M
	HEAVY DUTY EXHAUST FAN (EXISTING ALSO TO BE UTILIZED)	18
	HEAVY DUTY EXHAUST FAN	1
	LED SINGLE TUBE	14
	1200MM CEILING FAN (EXISTING ALSO TO BE UTILIZED)	5
	ANGLE HOLDER WITH BULB	1

PROPOSED ADDITIONAL SPACE TO BE ACQUIRED


APPROXIMATE TOTAL CARPET AREA OF BRANCH - 237 M² (2550 FT²)

PROJECT PROPOSED LAYOUT OF ORKATTERI CANARA BANK (RENOVATION AFTER ACQUIRING ADDITIONAL SPACE)


DATE : 08/04/2022 SCALE 1:100

ALL DIMENSIONS ARE IN CMS.


Architectural Designer
SHAHID & ASSOCIATES
 Architects and Engineers
 CALCUTTA

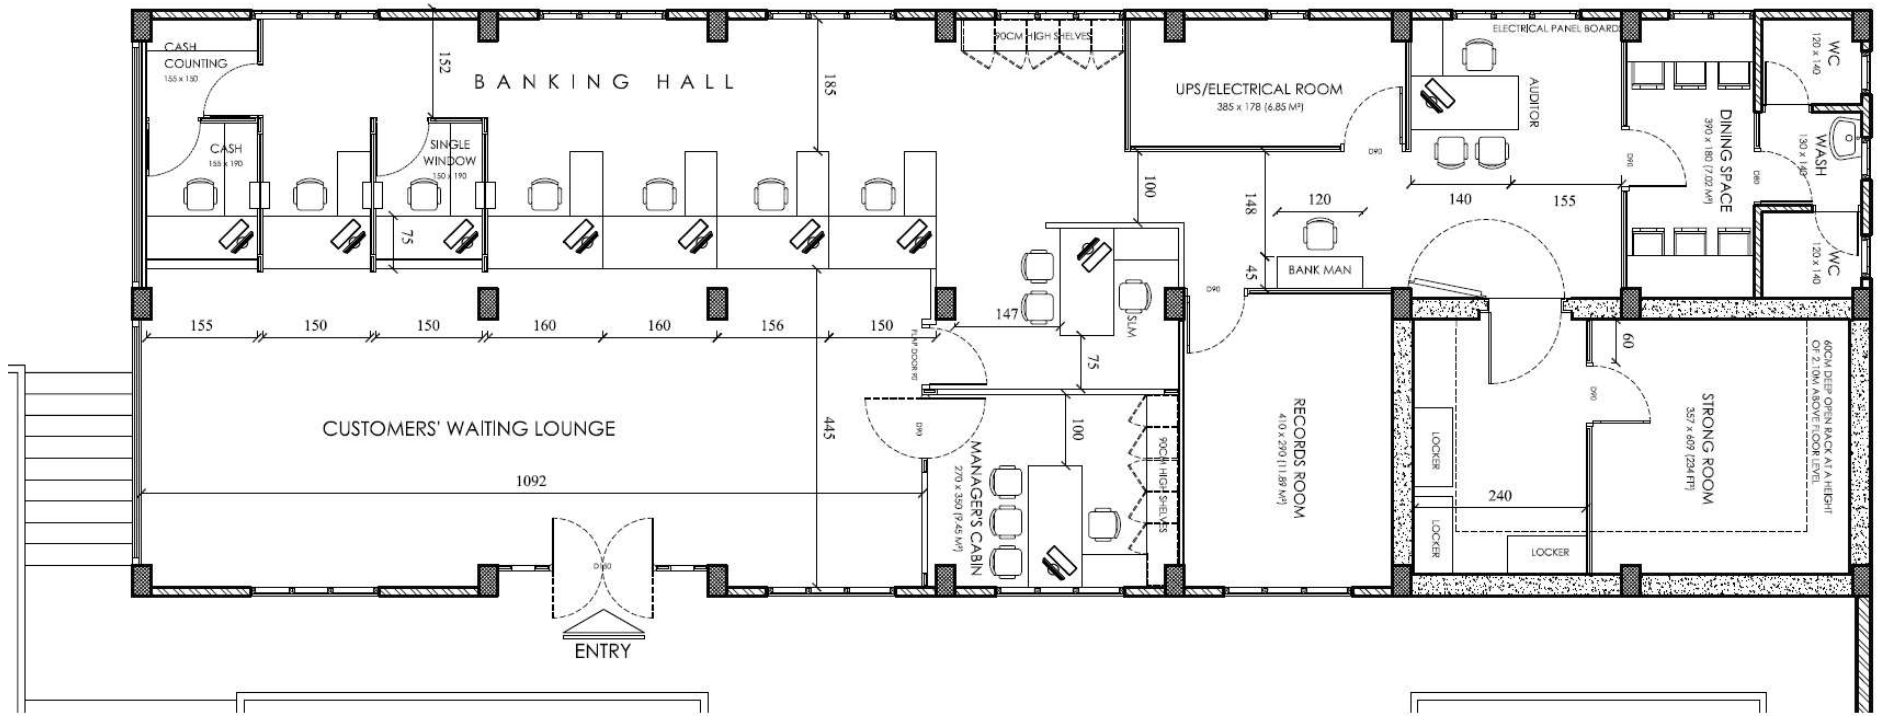


ORKATTERY EXISTING LAYOUT

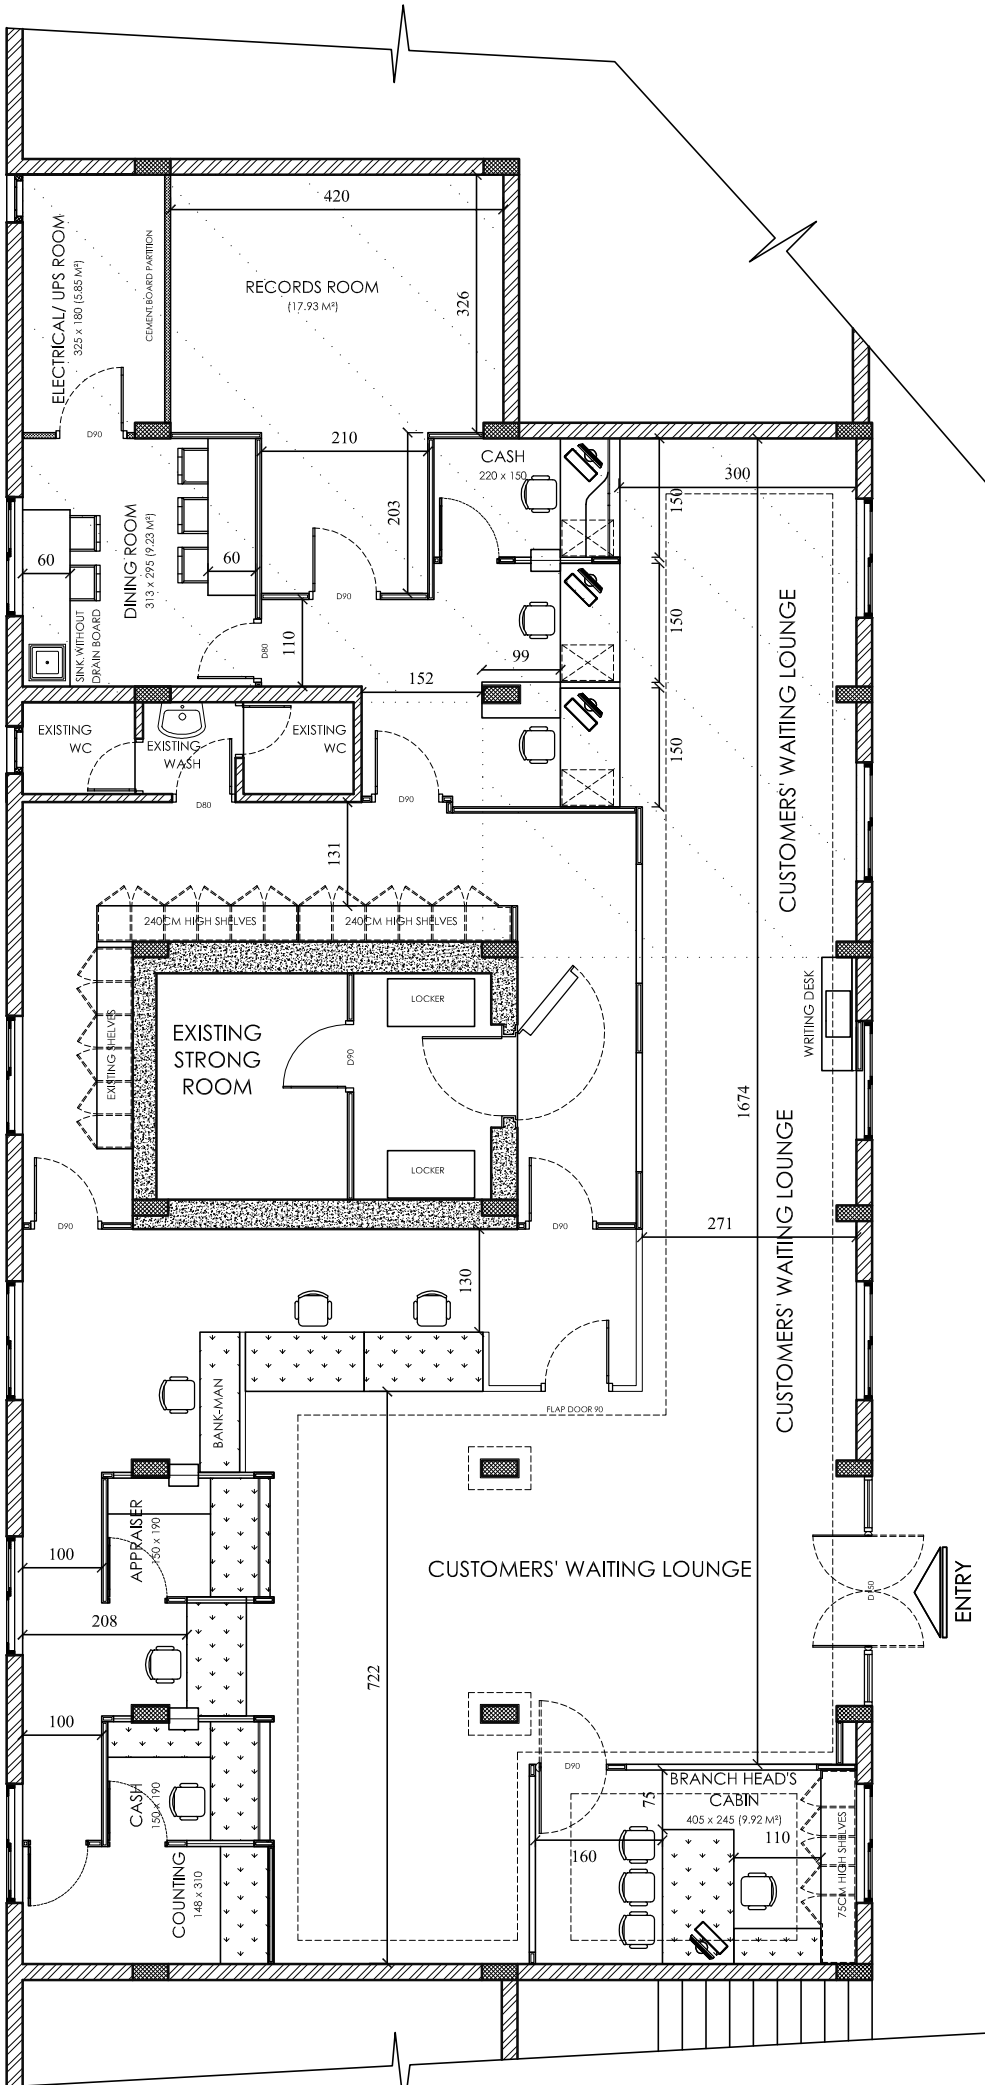

 PROPOSED ADDITIONAL SPACE TO BE ACQUIRED

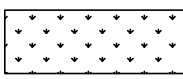 EXISTING FURNITURE

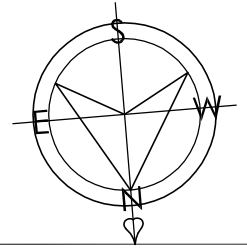

**PROJECT
PROPOSED LAYOUT OF
PAYANTHONG
BRANCH (KALLACHI)
CANARA BANK
(RENOVATION AFTER
ACQUIRING ADDITIONAL SPACE)**


DATE : 08/04/2022 SCALE 1:100


ALL DIMENSIONS ARE IN CMS.







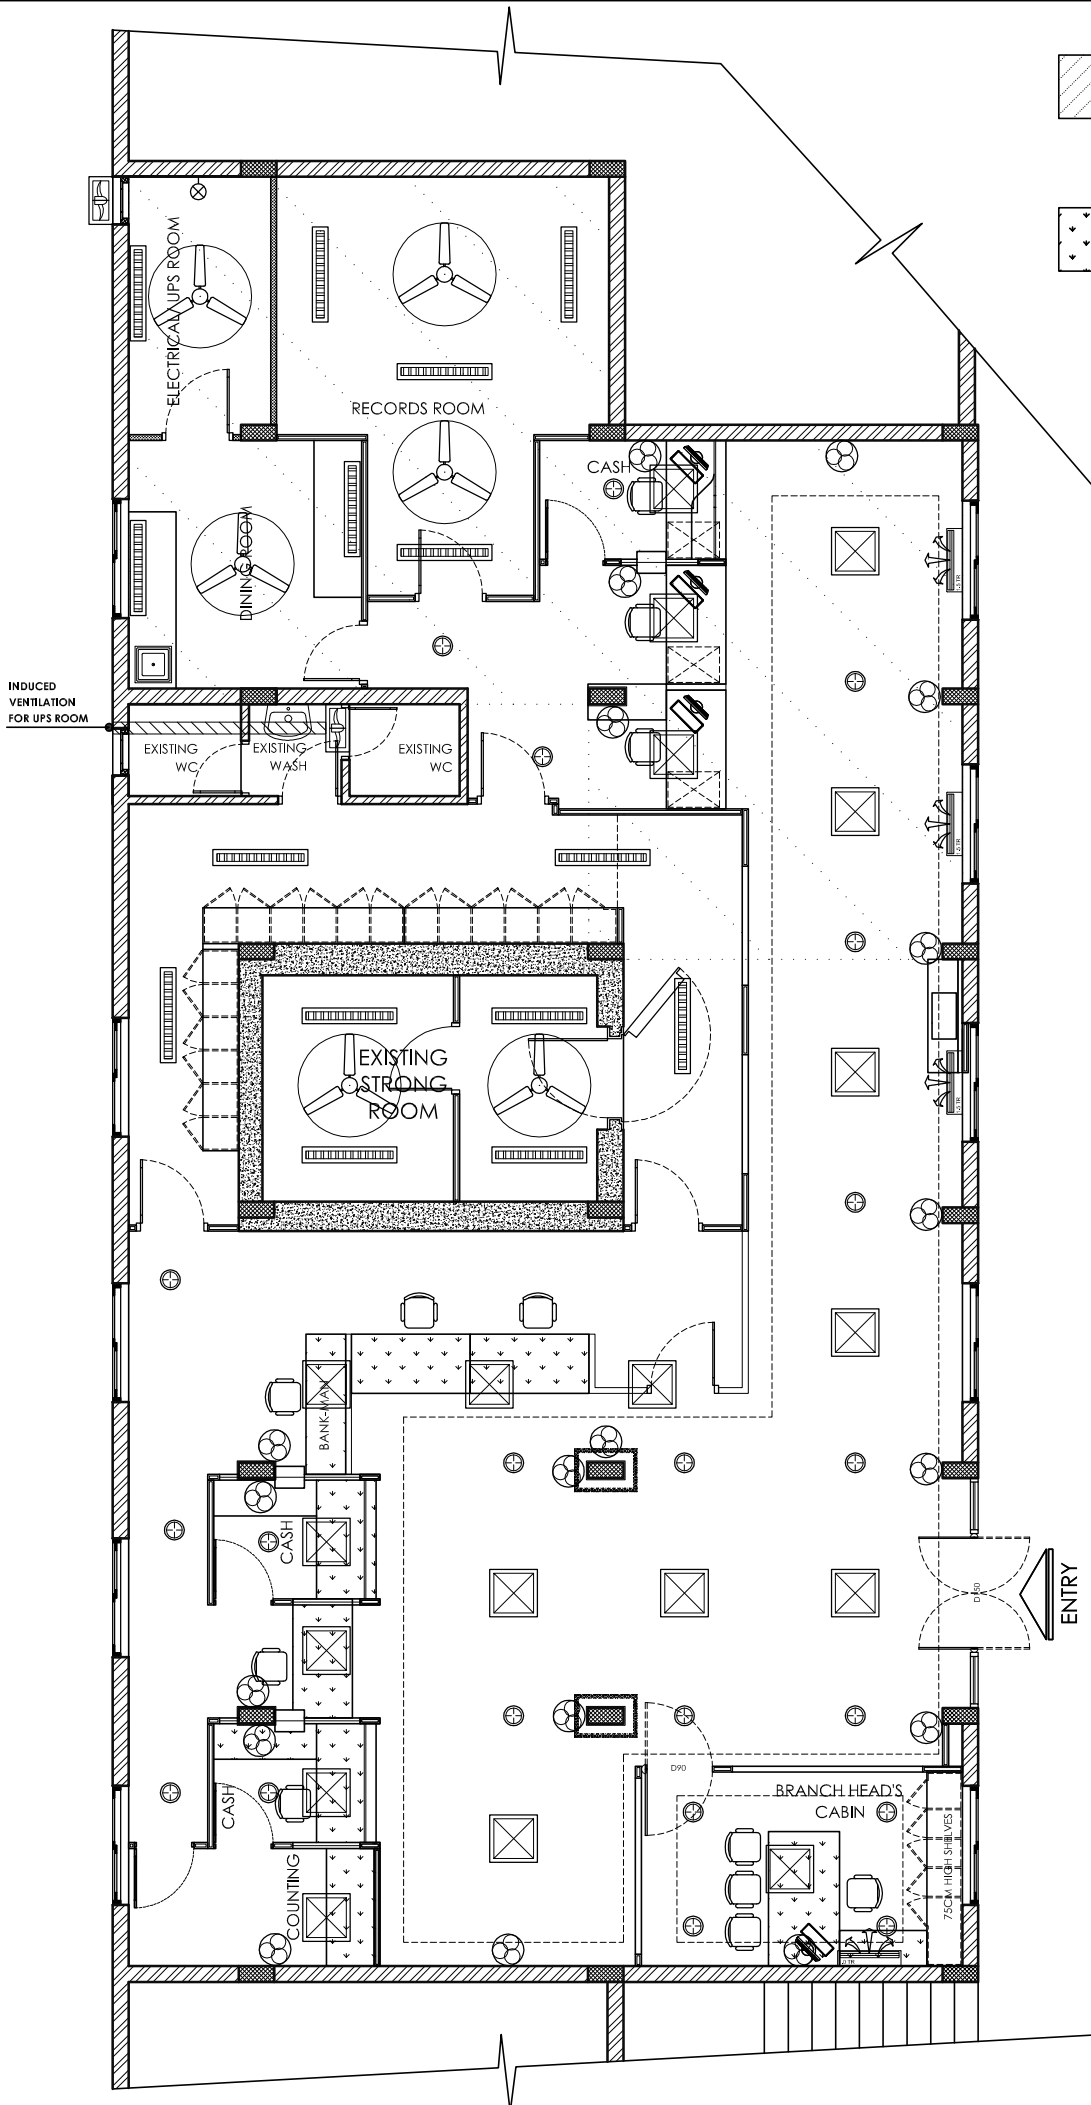

Architectural Designer
SHAHID & ASSOCIATES
Architects and Engineers
CALICUT

APPROXIMATE CARPET AREA = 213 M² (2295 FT²)

 PROPOSED ADDITIONAL SPACE TO BE ACQUIRED

 EXISTING FURNITURE



LEGEND		QTY. (NOS.)
	2'X2' LED FITTINGS	19
	18W LED DOWN LIGHT	21
	LED STRIP LIGHT	5M
	EXHAUST FAN	2
	WALL MOUNTED FAN (EXISTING ALSO TO BE UTILIZED)	18
	LED SINGLE TUBE	15
	1200MM CEILING FAN (EXISTING ALSO TO BE UTILIZED)	4
	ANGLE HOLDER WITH BULB	1



**PROJECT
PROPOSED LAYOUT OF
PAYANTHONG
BRANCH (KALLACHI)
CANARA BANK
(RENOVATION AFTER
ACQUIRING ADDITIONAL SPACE)**

DATE : 08/04/2022 SCALE 1:100

ALL DIMENSIONS ARE IN CMS.

Architectural Designer
SHAHID & ASSOCIATES
Architects and Engineers
CALICUT


APPROXIMATE CARPET AREA = 213 M² (2295 FT²)

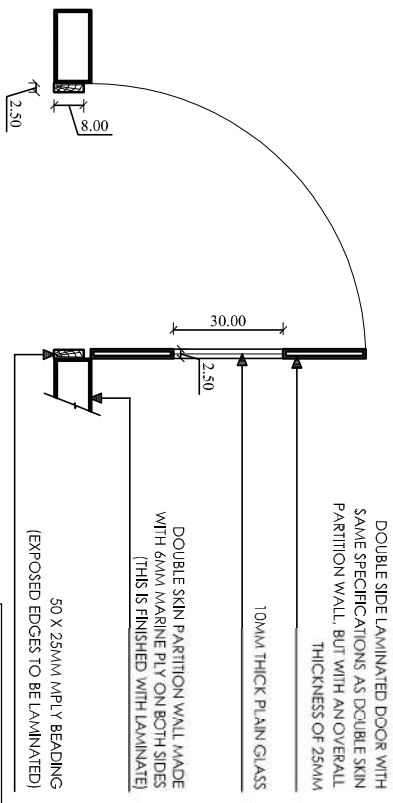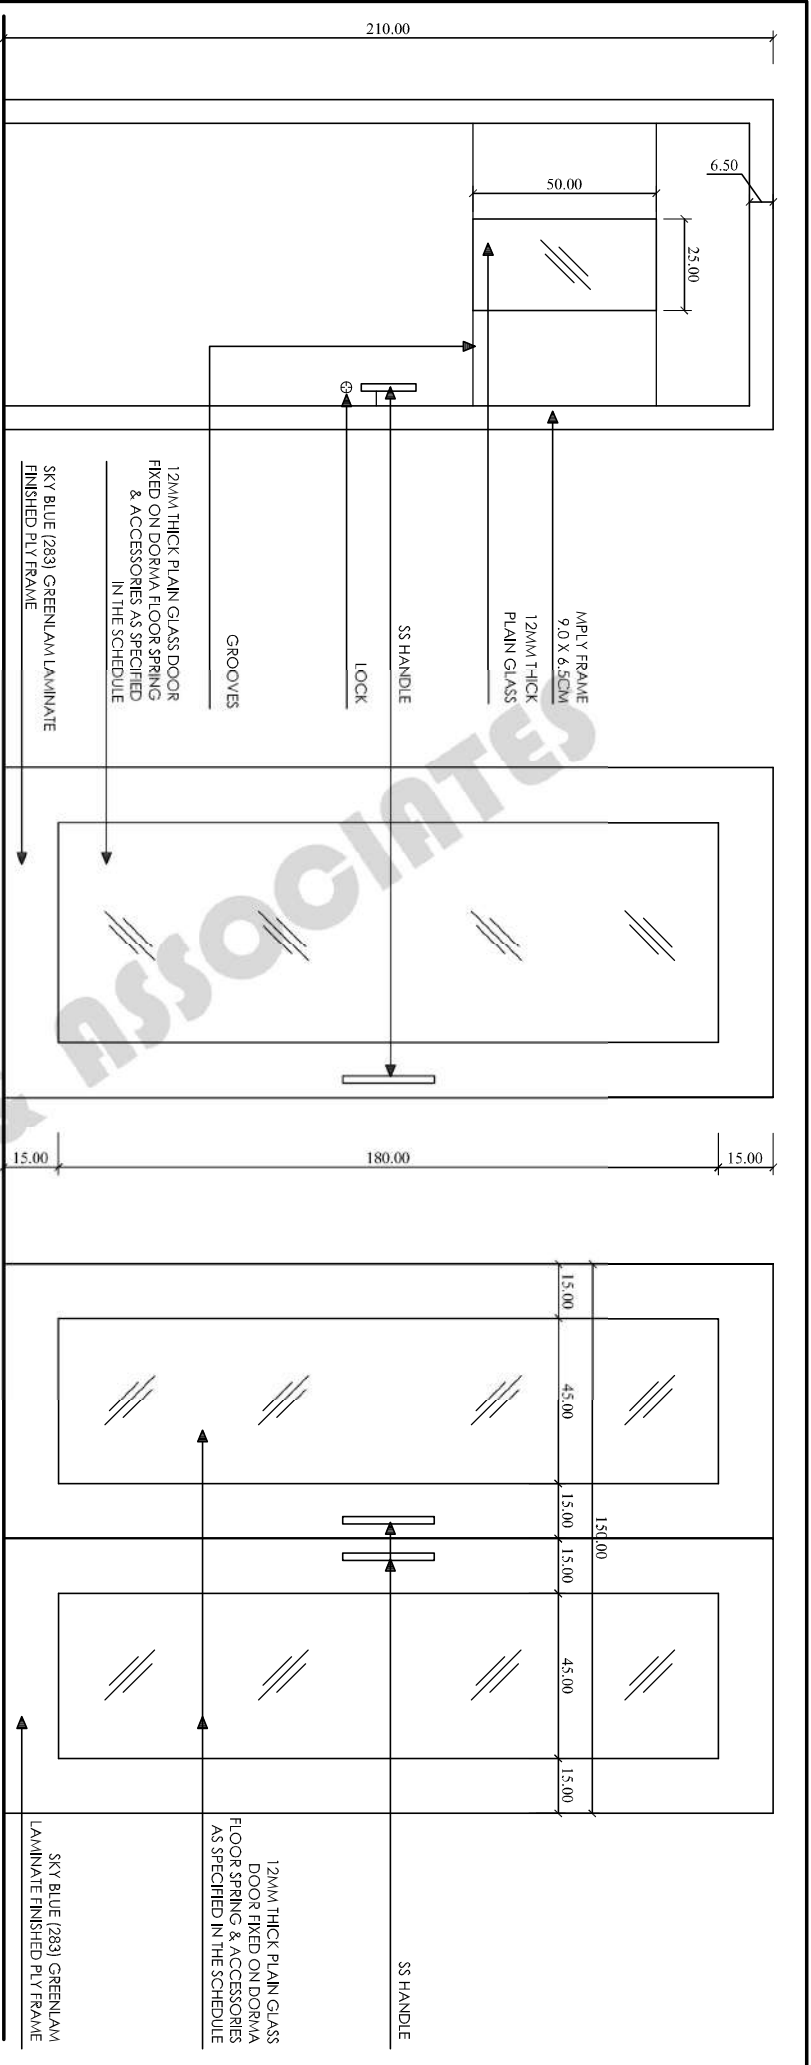


CASH CAGE DOOR FIXING DETAIL

DOORS


DATE : 20/05/2022	ALL DIMENSIONS ARE IN CM'S.	NOT TO SCALE
DETAILS		
PROJECT : PURSING WORKS OF CHERUVU/ANUR BRANCH OF CANARA BANK		
Architectural Designer SHAHID & ASSOCIATES Architects and Engineers		CALCUT

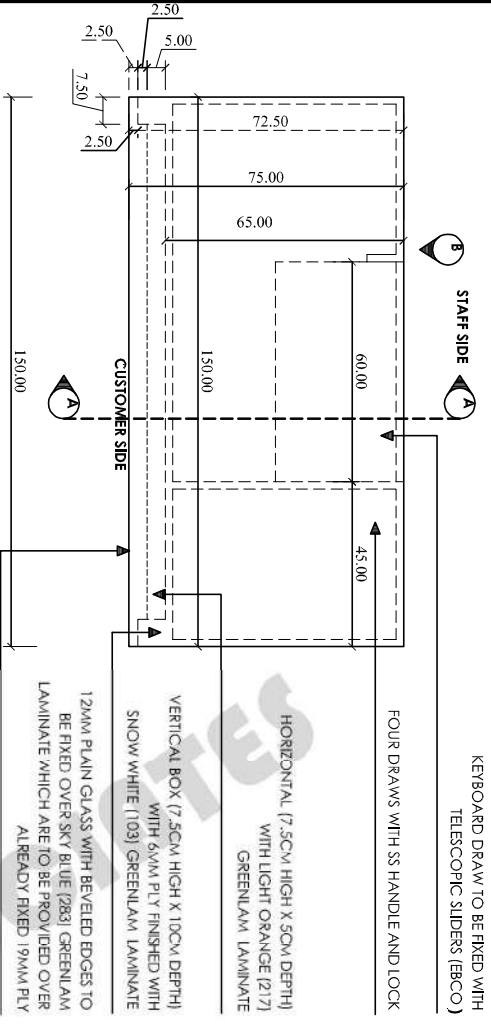


PLAN OF LOW COUNTER

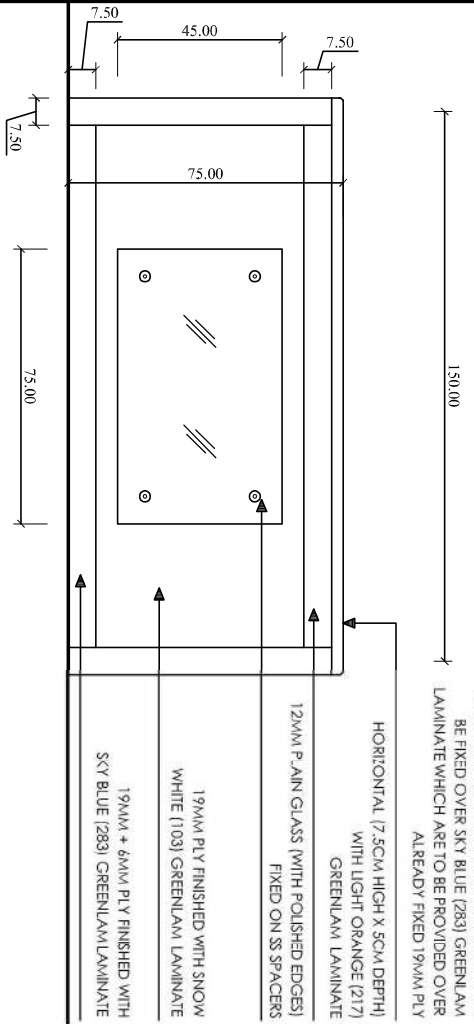

FRONT ELEVATION

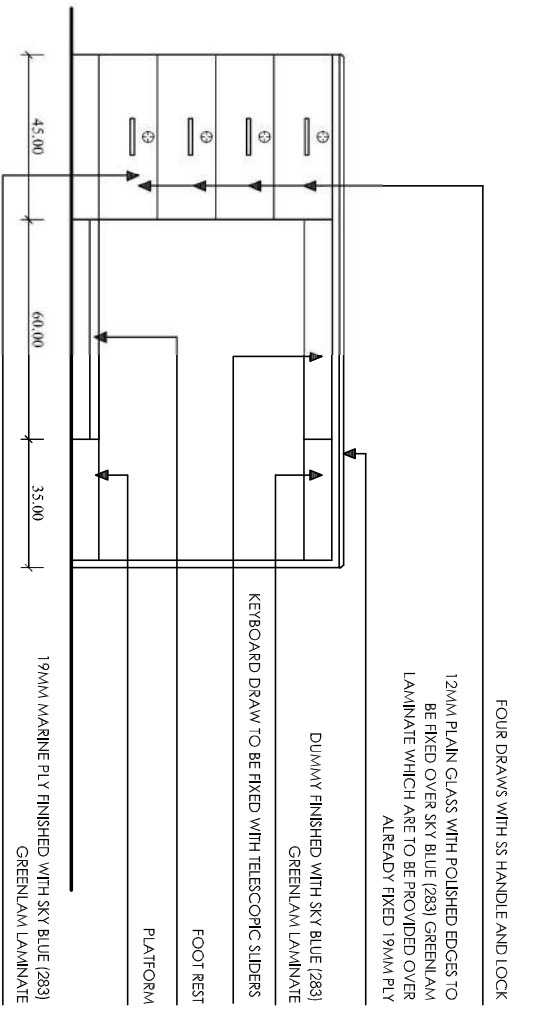


ELEVATION 'B'

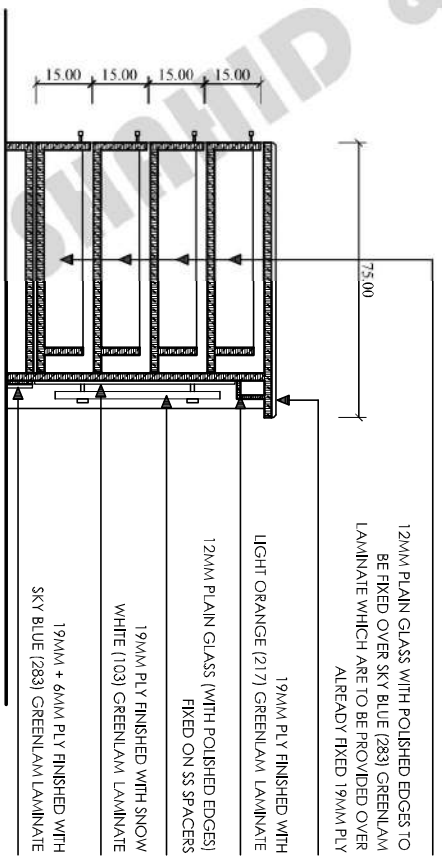

SECTION A-A

LOW COUNTER

DATE: 20/05/2022	ALL DIMENSIONS ARE IN CM'S	NOT TO SCALE
DETAILS		
PROJECT: PURSING WORKS OF CHERUVANUR BRANCH	Architectural Designer SHAHID & ASSOCIATES Architects and Engineers CALCUT	

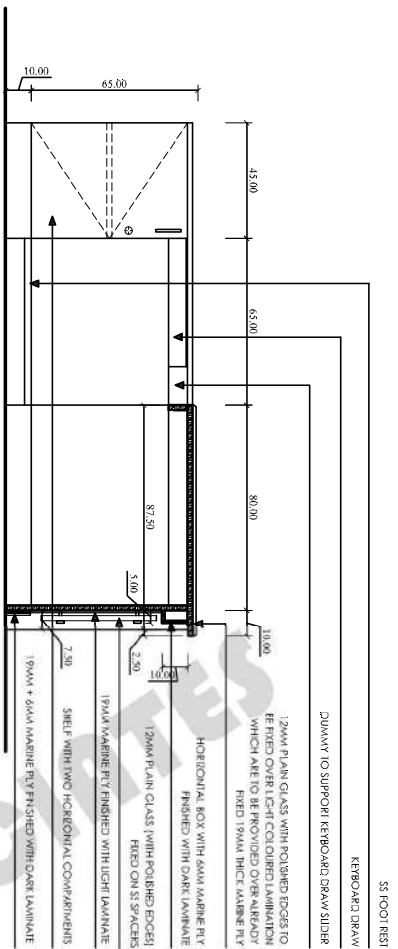

SECTION B-B

S5 FOOT REST

KEYBOARD DRAW

DUNAWY TO SUPPORT KEYBOARD DRAW SLIDER


12MM PLAIN GLASS WITH POLISHED EDGES TO BE FINISHED OVER LIGHT COLOURED LAMINATION WHICH ARE TO BE PROVIDED OVER ALREADY FIXED 19MM THICK MARINE PLY

12MM PLAIN GLASS WITH POLISHED EDGES TO BE FINISHED OVER LIGHT COLOURED LAMINATION WHICH ARE TO BE PROVIDED OVER ALREADY FIXED 19MM THICK MARINE PLY


19MM MARINE PLY FINISHED WITH LIGHT LAMINATE

SHEET WITH TWO HORIZONTAL COMPARTMENTS

19MM + 6MM MARINE PLY FINISHED WITH DARK LAMINATE

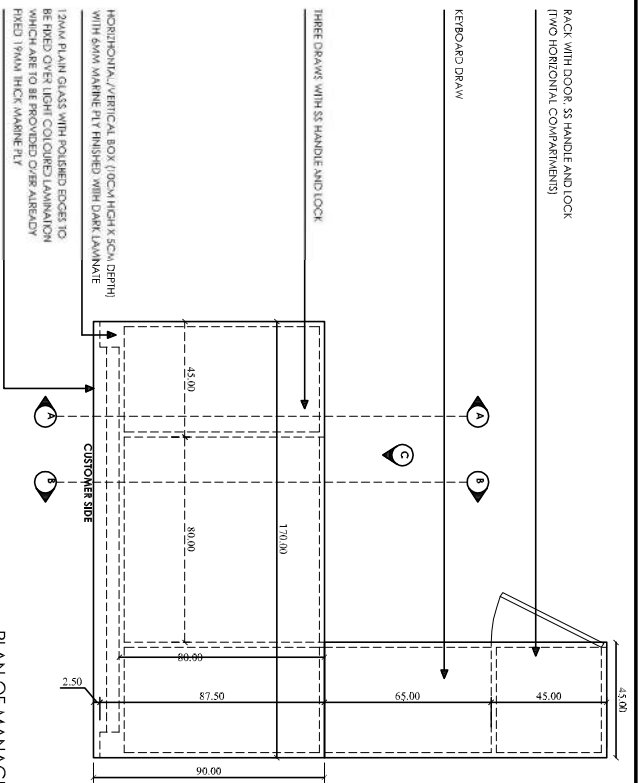

PLAN OF MANAGER'S TABLE

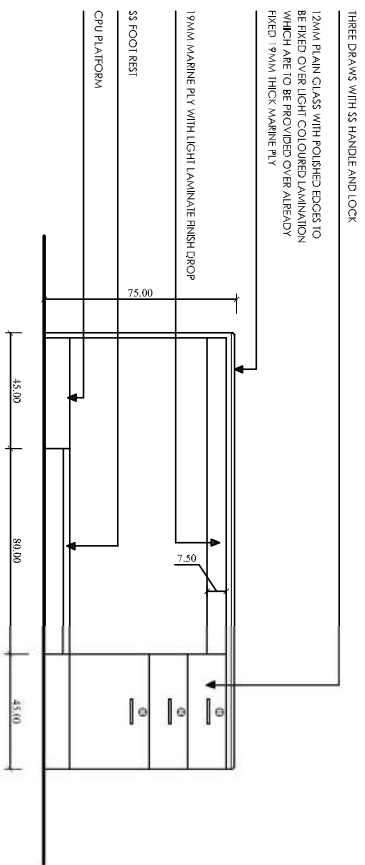

ELEVATION C


THREE DRAWS WITH S5 HANDLE AND LOCK

12MM PLAIN GLASS WITH POLISHED EDGES TO BE FINISHED OVER LIGHT COLOURED LAMINATION WHICH ARE TO BE PROVIDED OVER ALREADY FIXED 19MM THICK MARINE PLY

19MM MARINE PLY WITH LIGHT LAMINATE FINISH DROP

S5 FOOT REST


CPU PLATFORM

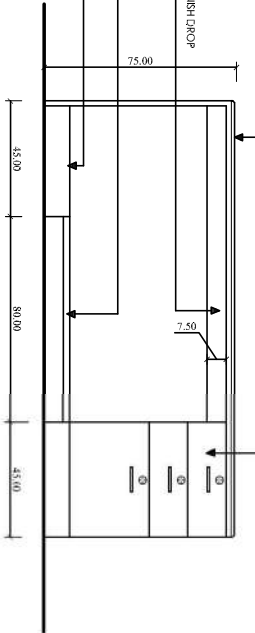

MANAGER TABLE

DATE: 20/06/2022	ALL UNITS IN METRIC UNITS	1:10 TO SCALE
PROJECT: TURNKEY WORKS OF GREENLUM BRANDS	DETAILS	
DESIGNER: SHAHID & ASSOCIATES	ARCHITECT: SHAHID & ASSOCIATES	PROJECT MANAGER: SHAHID & ASSOCIATES

SECTION A-A

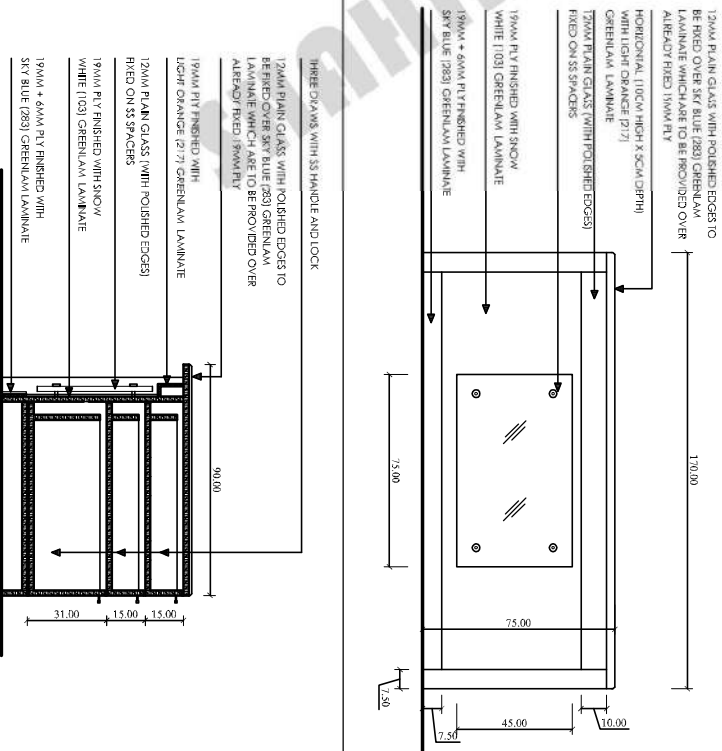

FRONT ELEVATION

THREE DRAWS WITH S5 HANDLE AND LOCK


12MM PLAIN GLASS WITH POLISHED EDGES TO BE FINISHED OVER SKY BLUE (283) GREENLUM LAMINATE WHICH ARE TO BE PROVIDED OVER ALREADY FIXED 19MM PLY


19MM PLY FINISHED WITH LIGHT ORANGE (277) GREENLUM LAMINATE

12MM PLAIN GLASS WITH POLISHED EDGES TO BE FINISHED OVER SKY BLUE (283) GREENLUM LAMINATE WHICH ARE TO BE PROVIDED OVER ALREADY FIXED 19MM PLY

19MM PLY FINISHED WITH SNOW WHITE (103) GREENLUM LAMINATE

19MM + 6MM PLY FINISHED WITH SKY BLUE (283) GREENLUM LAMINATE

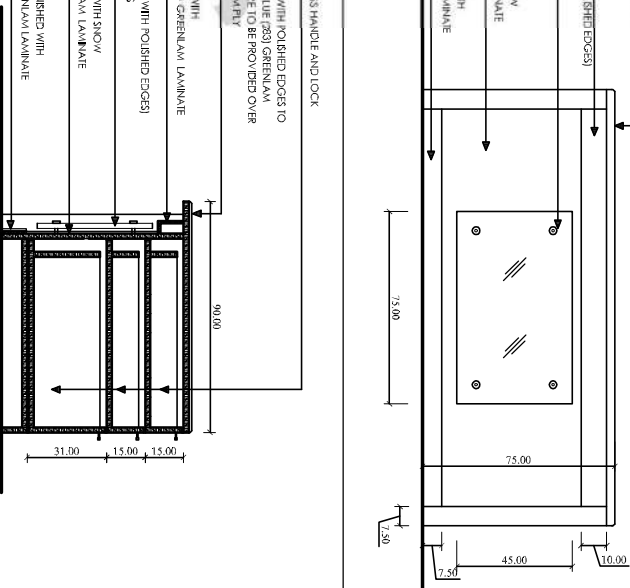

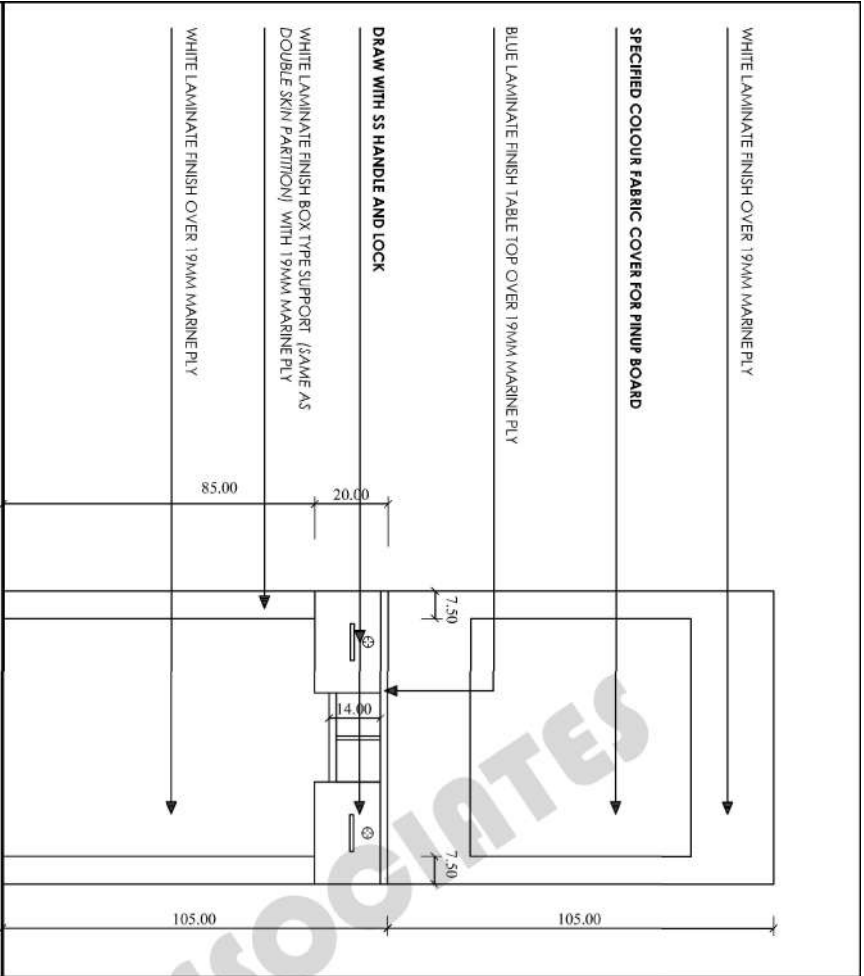

FRONT ELEVATION OF WRITING DESK




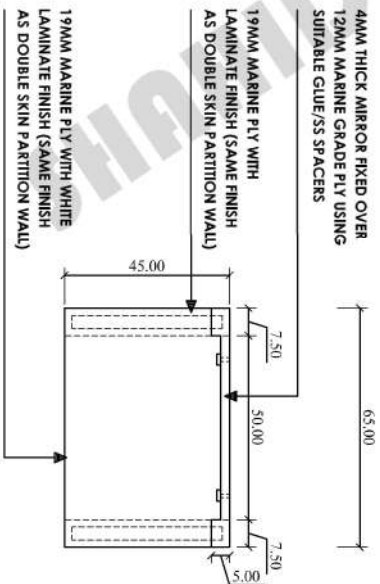



TABLE IN STRONG ROOM & WRITING DESK/NOTICE BOARD

DATE: 20/02/2022	ALL DIMENSIONS ARE IN CMAS.	NOT TO SCALE
DETAILS		
PROJECT: PURSING WORKS OF CHEROUDANUR BRANCH OF CANARA BANK		


Architectural Designer
SHAHID & ASSOCIATES
 Architects and Engineers
 CALCUTTA

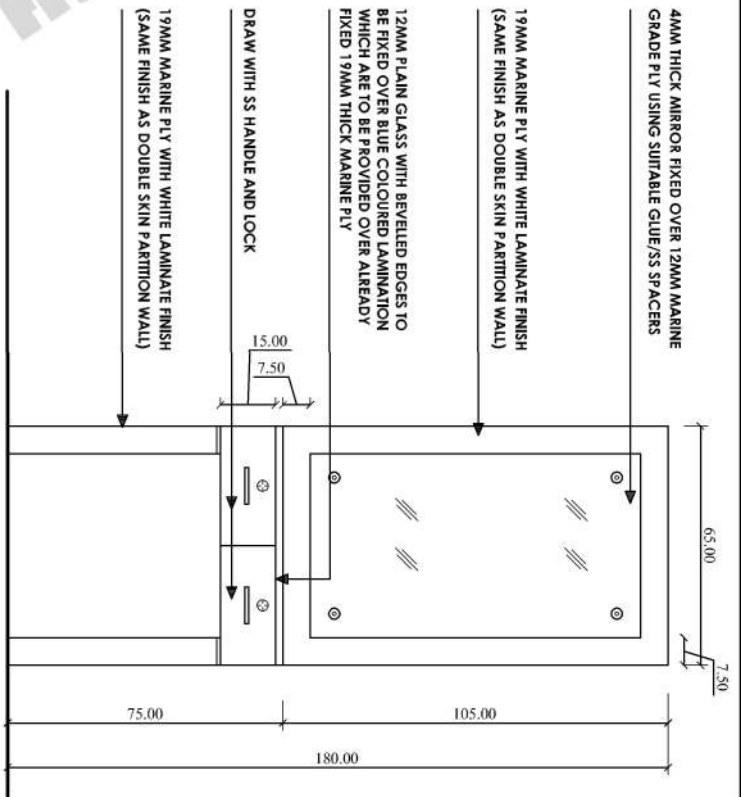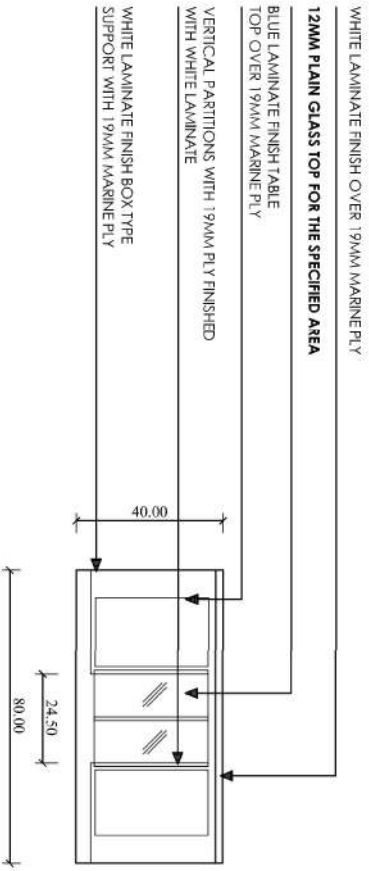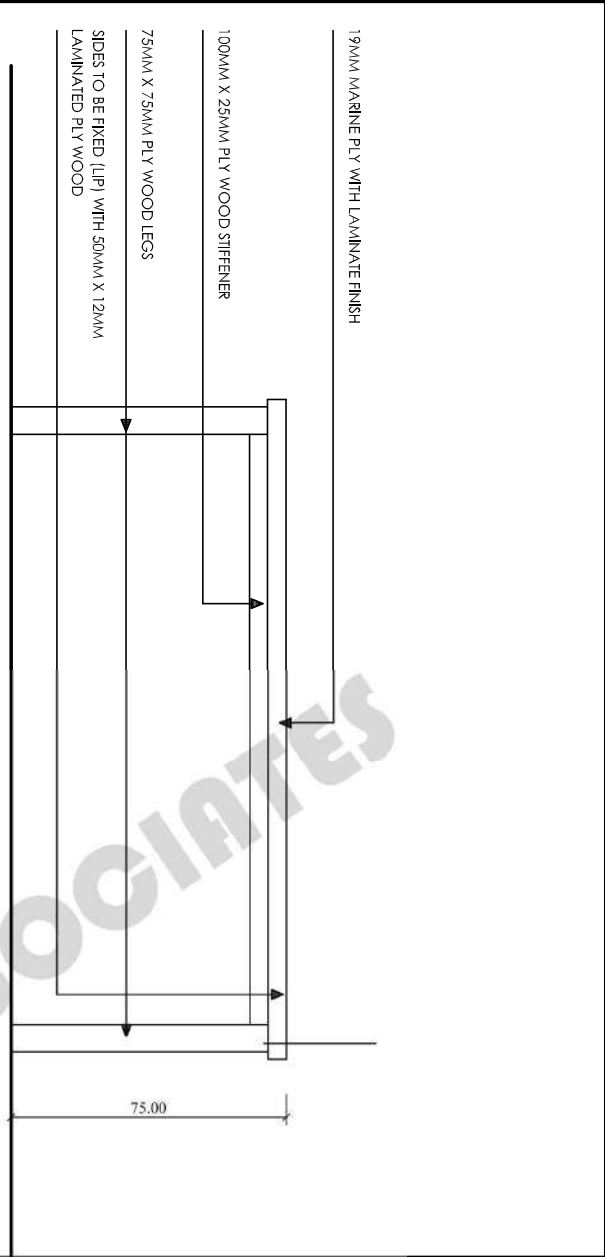

FRONT ELEVATION OF DINING TABLE

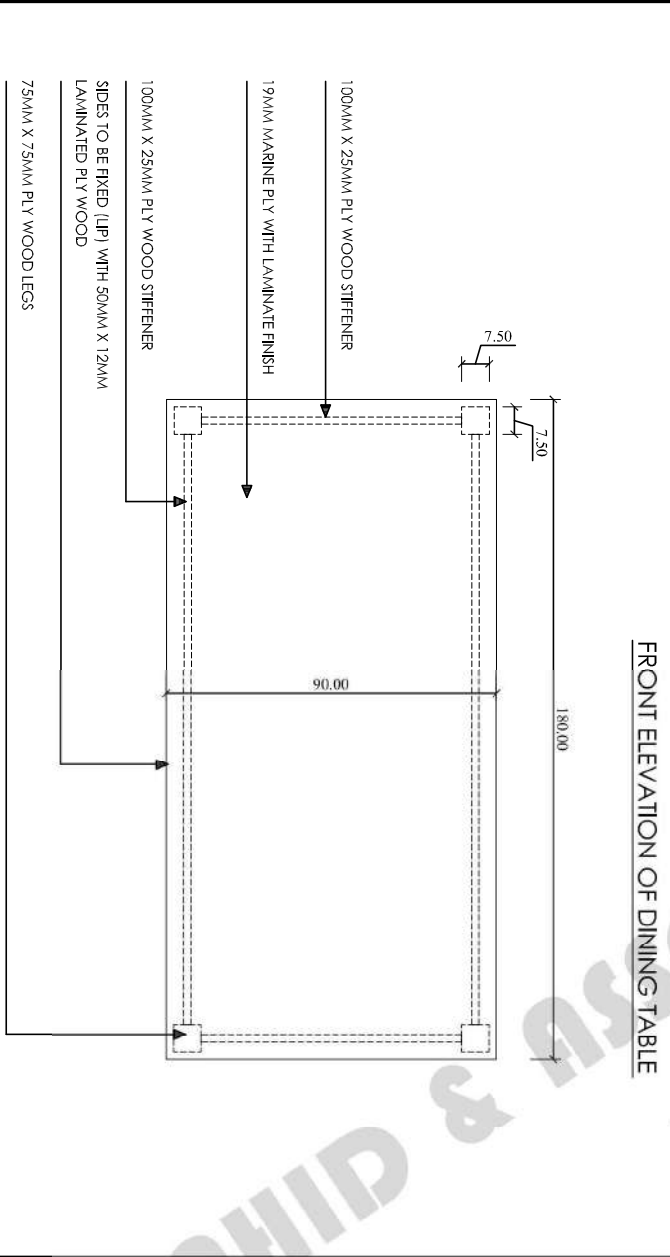


PLAN OF DINING TABLE

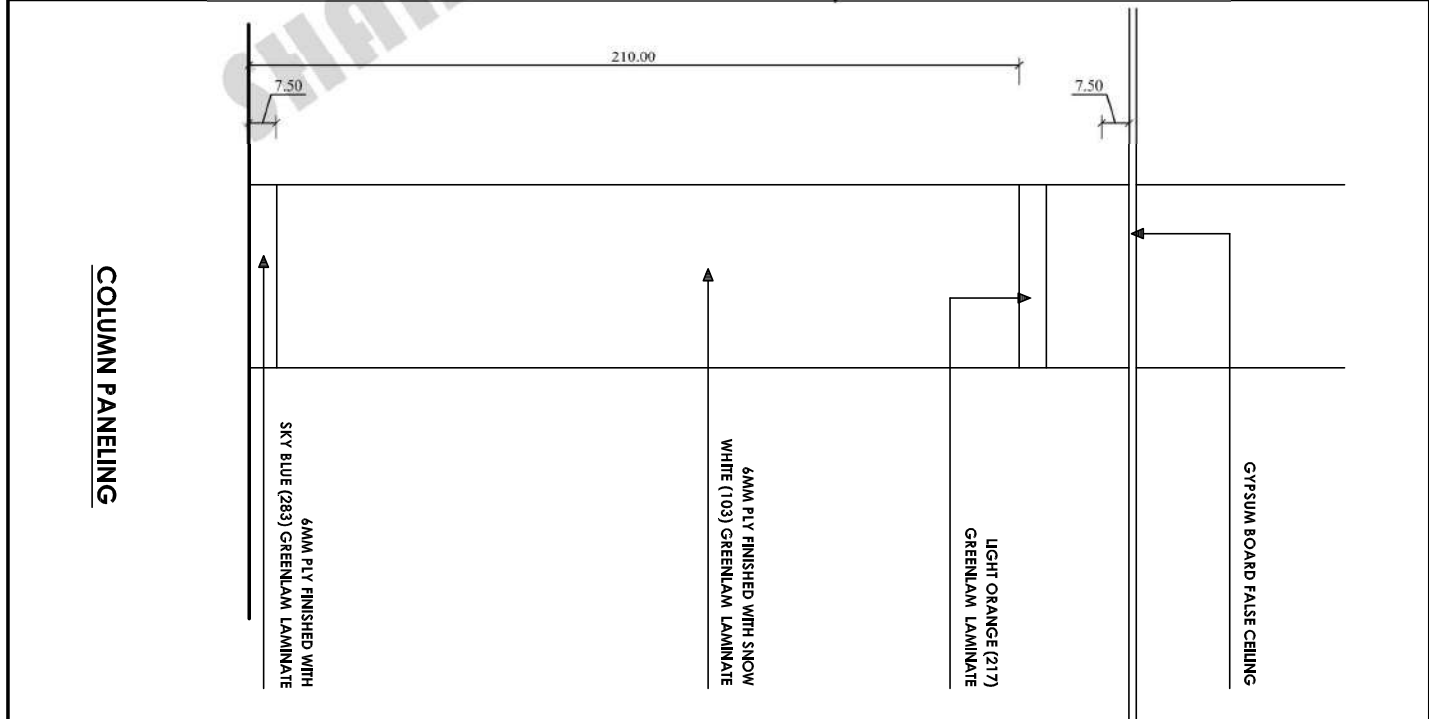

COLUMN PANELING


SECTIONAL ELEVATION - 'B'

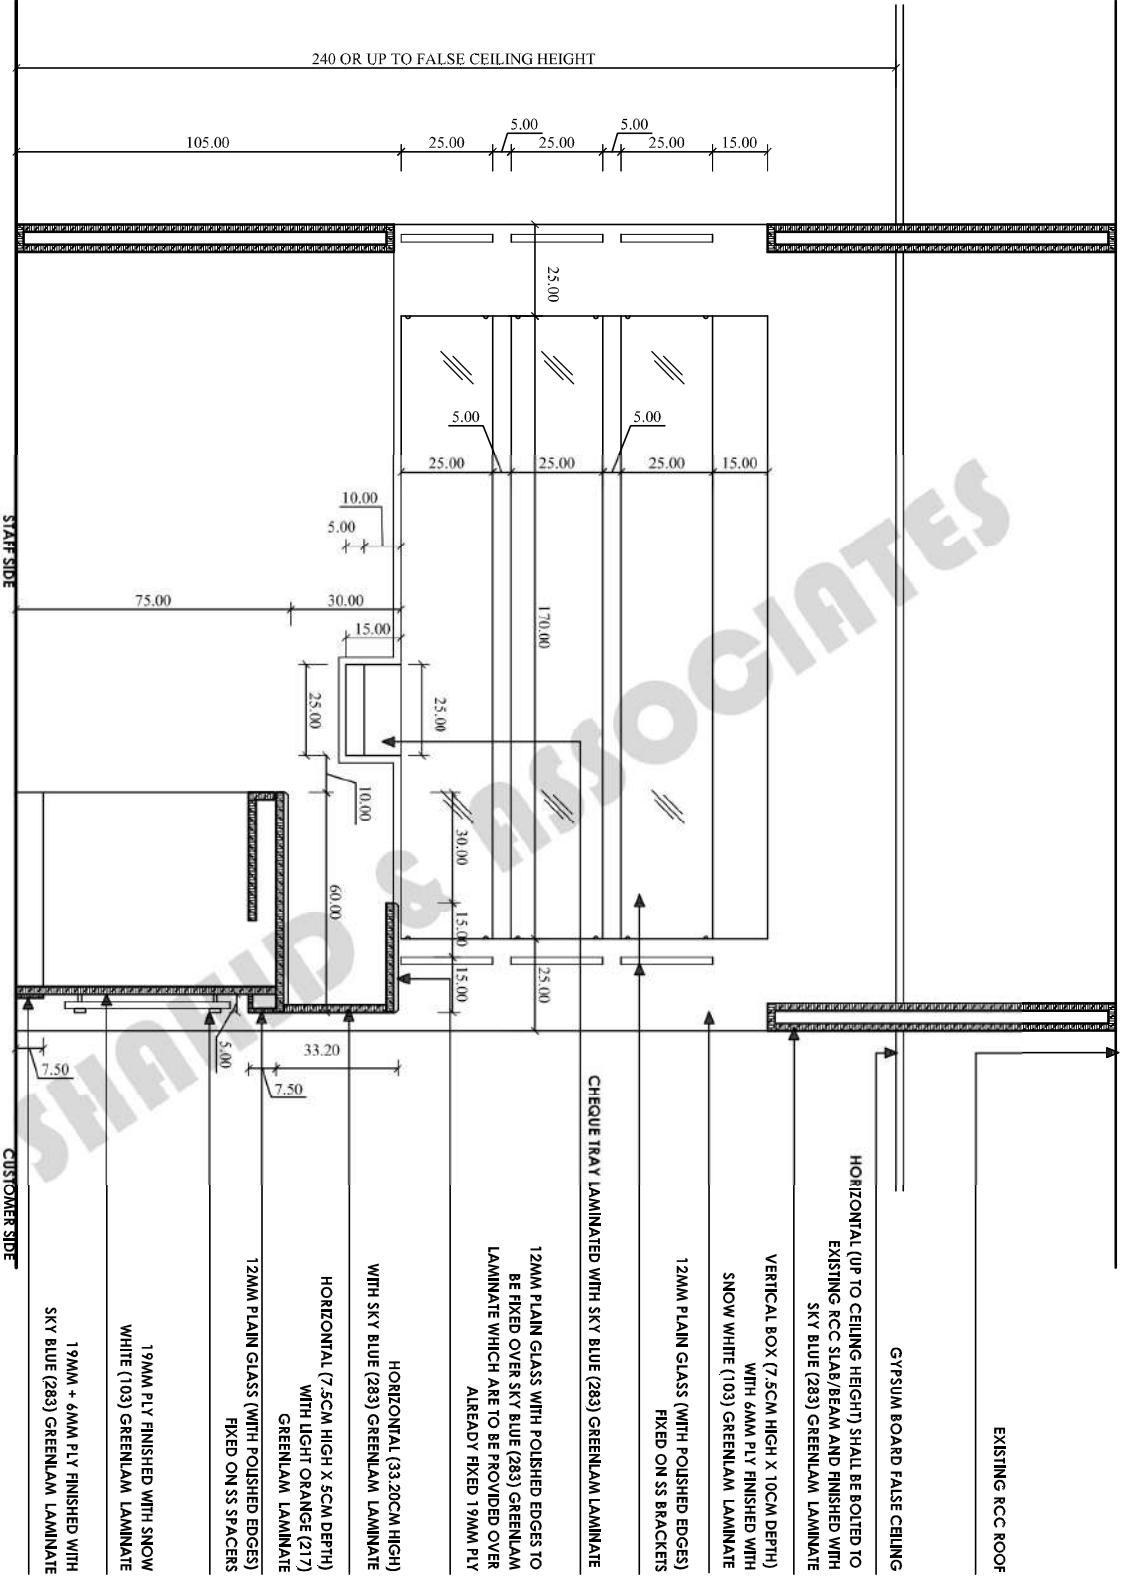

CASH CAGE

DATE: 22/02/2022	ALL DIMENSIONS ARE IN CM'S.	NOT TO SCALE
DETAILS		
PROJECT: PURNIMA WORKS OF VALLUJIBRANCH		
OF GANESHBANK		

Architectural Designer
SHAHID & ASSOCIATES
 Architects and Engineers
 CALCUTTA

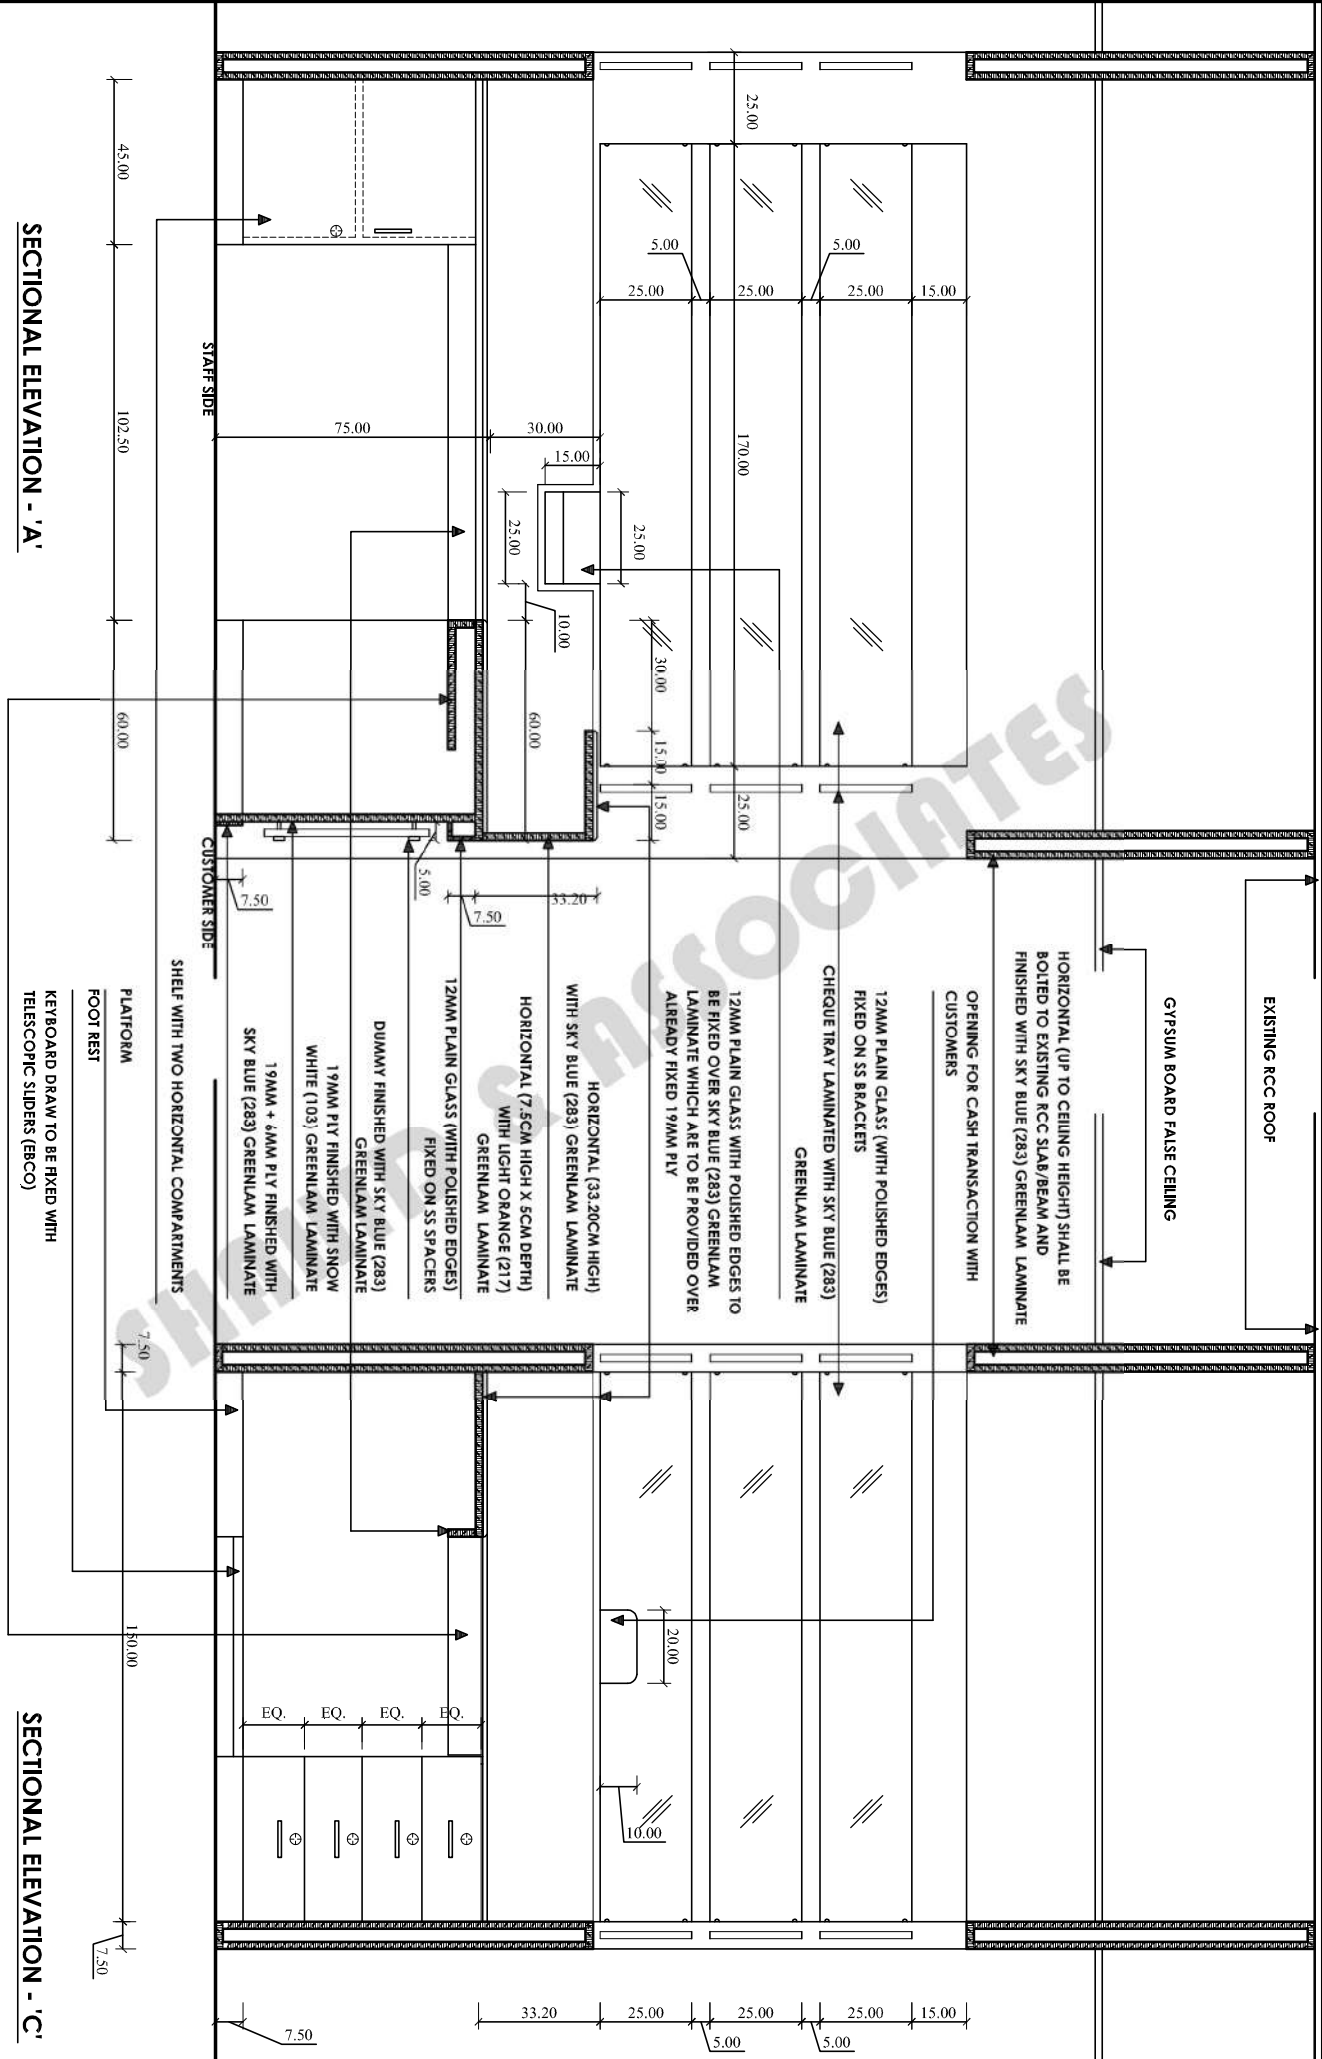

SECTIONAL ELEVATION - 'A'

SECTIONAL ELEVATION - 'C'

CASH CAGE

STAFF SIDE
 CUSTOMER SIDE
 SHELF WITH TWO HORIZONTAL COMPARTMENTS
 PLATFORM
 FOOT REST
 KEYBOARD DRAW TO BE FIXED WITH
 TELESCOPIC SLIDERS (EBCCO)


EXISTING RCC ROOF
 GYPSUM BOARD FALSE CEILING
 HORIZONTAL (UP TO CEILING HEIGHT) SHALL BE BOLTED TO EXISTING RCC SLAB/BEAM AND FINISHED WITH SKY BLUE (283) GREENLAM LAMINATE
 OPENING FOR CASH TRANSACTION WITH CUSTOMERS
 12MM PLAIN GLASS (WITH POLISHED EDGES) FIXED ON SS BRACKETS
 CHEQUE TRAY LAMINATED WITH SKY BLUE (283) GREENLAM LAMINATE
 12MM PLAIN GLASS WITH POLISHED EDGES TO BE FIXED OVER SKY BLUE (283) GREENLAM LAMINATE WHICH ARE TO BE PROVIDED OVER ALREADY FIXED 19MM PLY
 HORIZONTAL (33.20CM HIGH) WITH SKY BLUE (283) GREENLAM LAMINATE
 HORIZONTAL (7.5CM HIGH X 5CM DEPTH) WITH LIGHT ORANGE (217) GREENLAM LAMINATE
 12MM PLAIN GLASS (WITH POLISHED EDGES) FIXED ON SS SPACERS
 DUMMY FINISHED WITH SKY BLUE (283) GREENLAM LAMINATE
 19MM PLY FINISHED WITH SNOW WHITE (103) GREENLAM LAMINATE
 19MM + 6MM PLY FINISHED WITH SKY BLUE (283) GREENLAM LAMINATE

DATE: 30/05/2022
 ALL DIMENSIONS ARE IN CM'S. NOT TO SCALE
 PROJECT: FURNISHING WORKS OF CHERUVANNUR BRANCH
 OF CANARA BANK

DETAILS


Architectural Designer
 SHAHID & ASSOCIATES
 Architects and Engineers
 CALCUTTA

FRONT ELEVATION

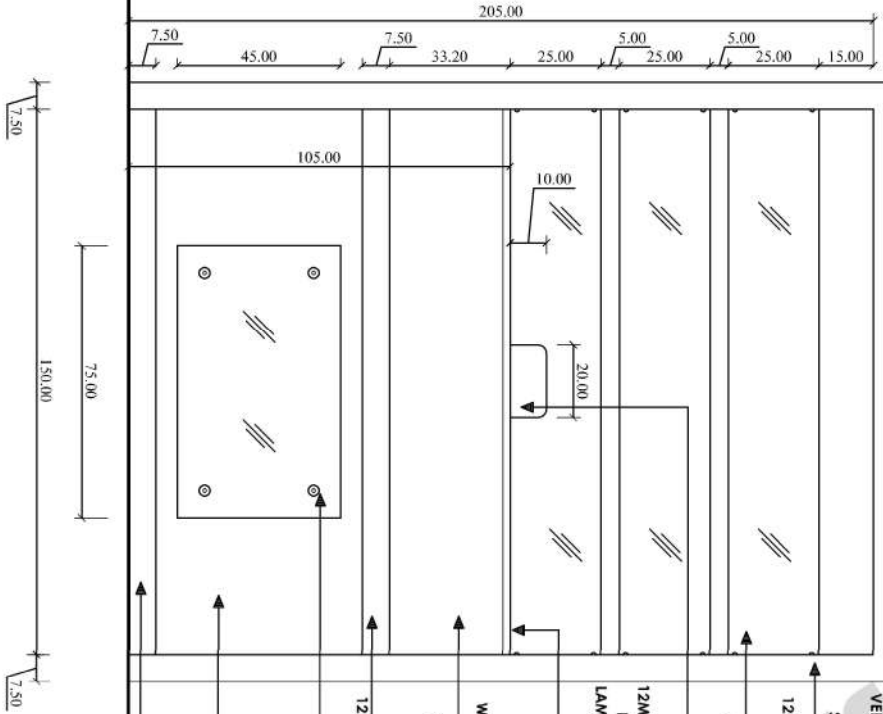

- GYPSUM BOARD FALSE CEILING
- HORIZONTAL (UP TO CEILING HEIGHT) WITH SKY BLUE (283) GREENLAM LAMINATE
- VERTICAL BOX (7.5CM HIGH X 10CM DEPTH) WITH 6MM PLY FINISHED WITH SNOW WHITE (103) GREENLAM LAMINATE
- 12MM PLAIN GLASS (WITH POLISHED EDGES) FIXED ON SS BRACKETS
- OPENING FOR CASH TRANSACTION WITH CUSTOMERS
- 12MM PLAIN GLASS WITH POLISHED EDGES TO BE FIXED OVER SKY BLUE (283) GREENLAM LAMINATE WHICH ARE TO BE PROVIDED OVER ALREADY FIXED 19MM PLY
- HORIZONTAL (33.20CM HIGH) WITH SKY BLUE (283) GREENLAM LAMINATE
- HORIZONTAL (7.5CM HIGH X 5CM DEPTH) WITH LIGHT ORANGE (217) GREENLAM LAMINATE
- 12MM PLAIN GLASS (WITH POLISHED EDGES) FIXED ON SS SPACERS
- 19MM PLY FINISHED WITH SNOW WHITE (103) GREENLAM LAMINATE
- 19MM + 6MM PLY FINISHED WITH SKY BLUE (283) GREENLAM LAMINATE

CASH CAGE

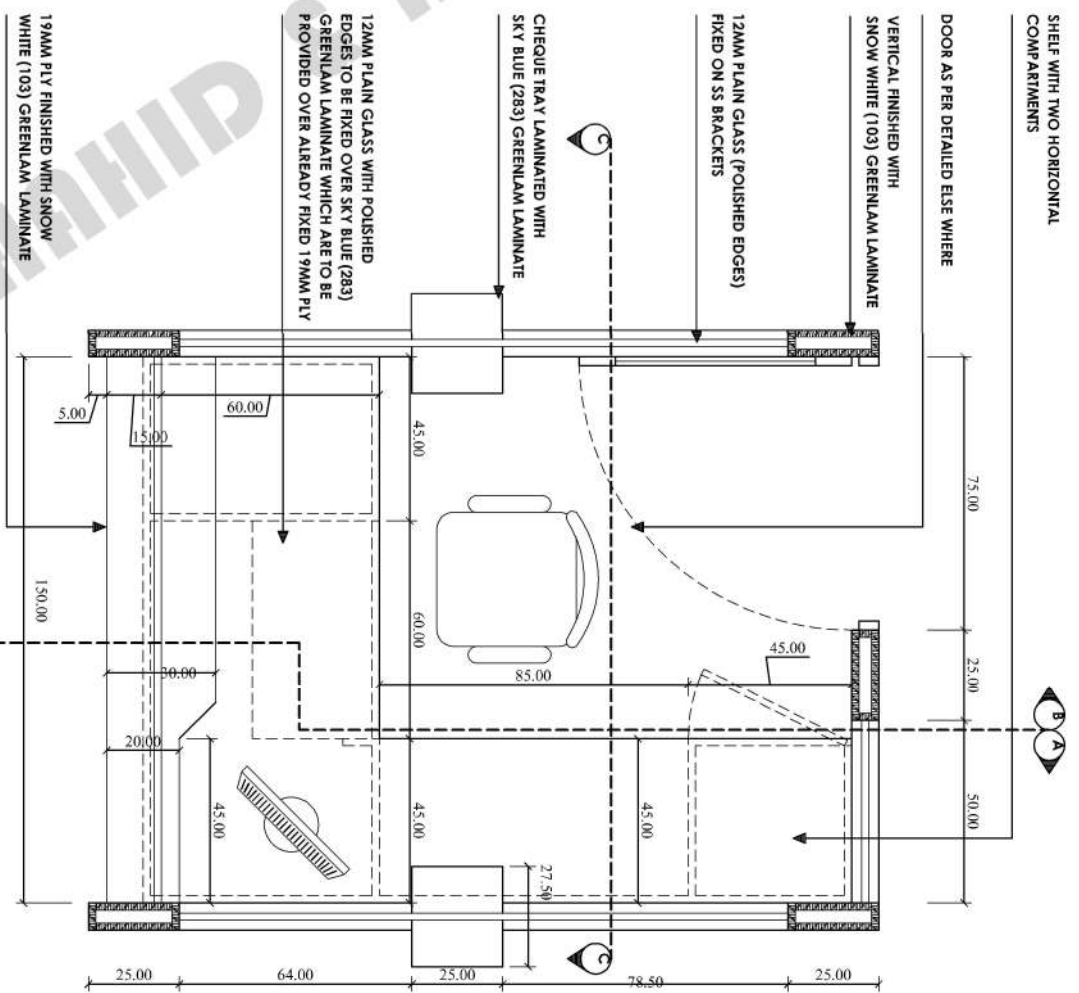

- SHelf WITH TWO HORIZONTAL COMPARTMENTS
- DOOR AS PER DETAILED ELSE WHERE
- VERTICAL FINISHED WITH SNOW WHITE (103) GREENLAM LAMINATE
- 12MM PLAIN GLASS (POLISHED EDGES) FIXED ON SS BRACKETS
- CHEQUE TRAY LAMINATED WITH SKY BLUE (283) GREENLAM LAMINATE
- 12MM PLAIN GLASS WITH POLISHED EDGES TO BE FIXED OVER SKY BLUE (283) GREENLAM LAMINATE WHICH ARE TO BE PROVIDED OVER ALREADY FIXED 19MM PLY
- 19MM PLY FINISHED WITH SNOW WHITE (103) GREENLAM LAMINATE

DATE : 20/05/2022 ALL DIMENSIONS ARE IN CM. NOT TO SCALE

PROJECT : FURNISHING WORKS OF CHEERVANI BRANCH

DETAILS

Architectural Designer: SHAHID & ASSOCIATES Architects and Engineers CALCUTTA