


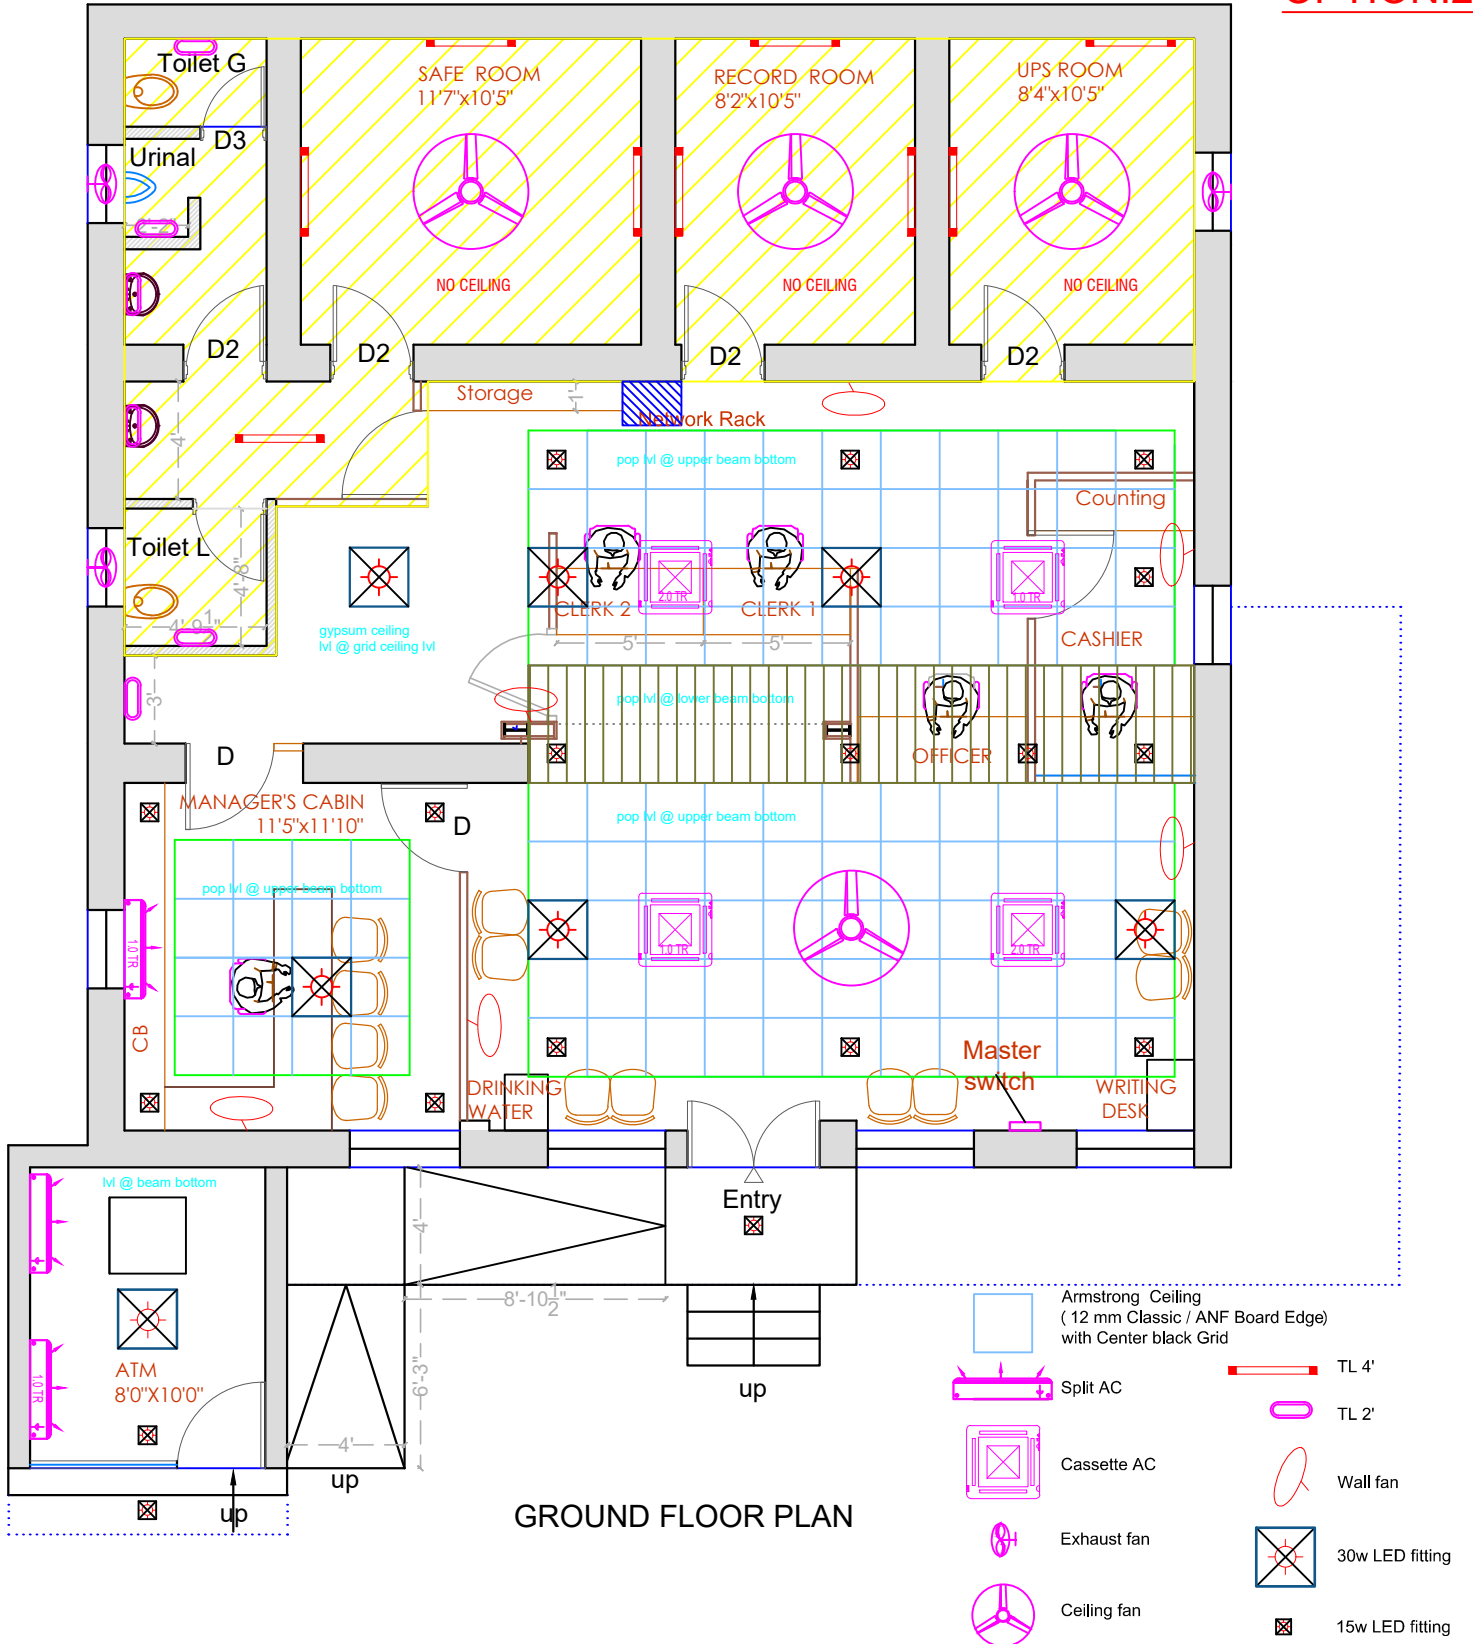

Proposed Renovation of
KASAL Branch (DP Code 15375) of
CANARA BANK at
KASAL Dist: Sindhudurg



UDAYAN SHRINIVAS KULKARNI B Arch A I I A
ARCHITECT & INTERIOR DESIGNER
S no.22/4/1/3, Sushantnagar, Wakan,
KARAD 415110
Tel: +91 2164 225328 e-mail: udayankulkarni@yahoo.co.in

Drawn by : Gauri

उदयन
श्रीनिवास
कुलकर्णी
28052024