


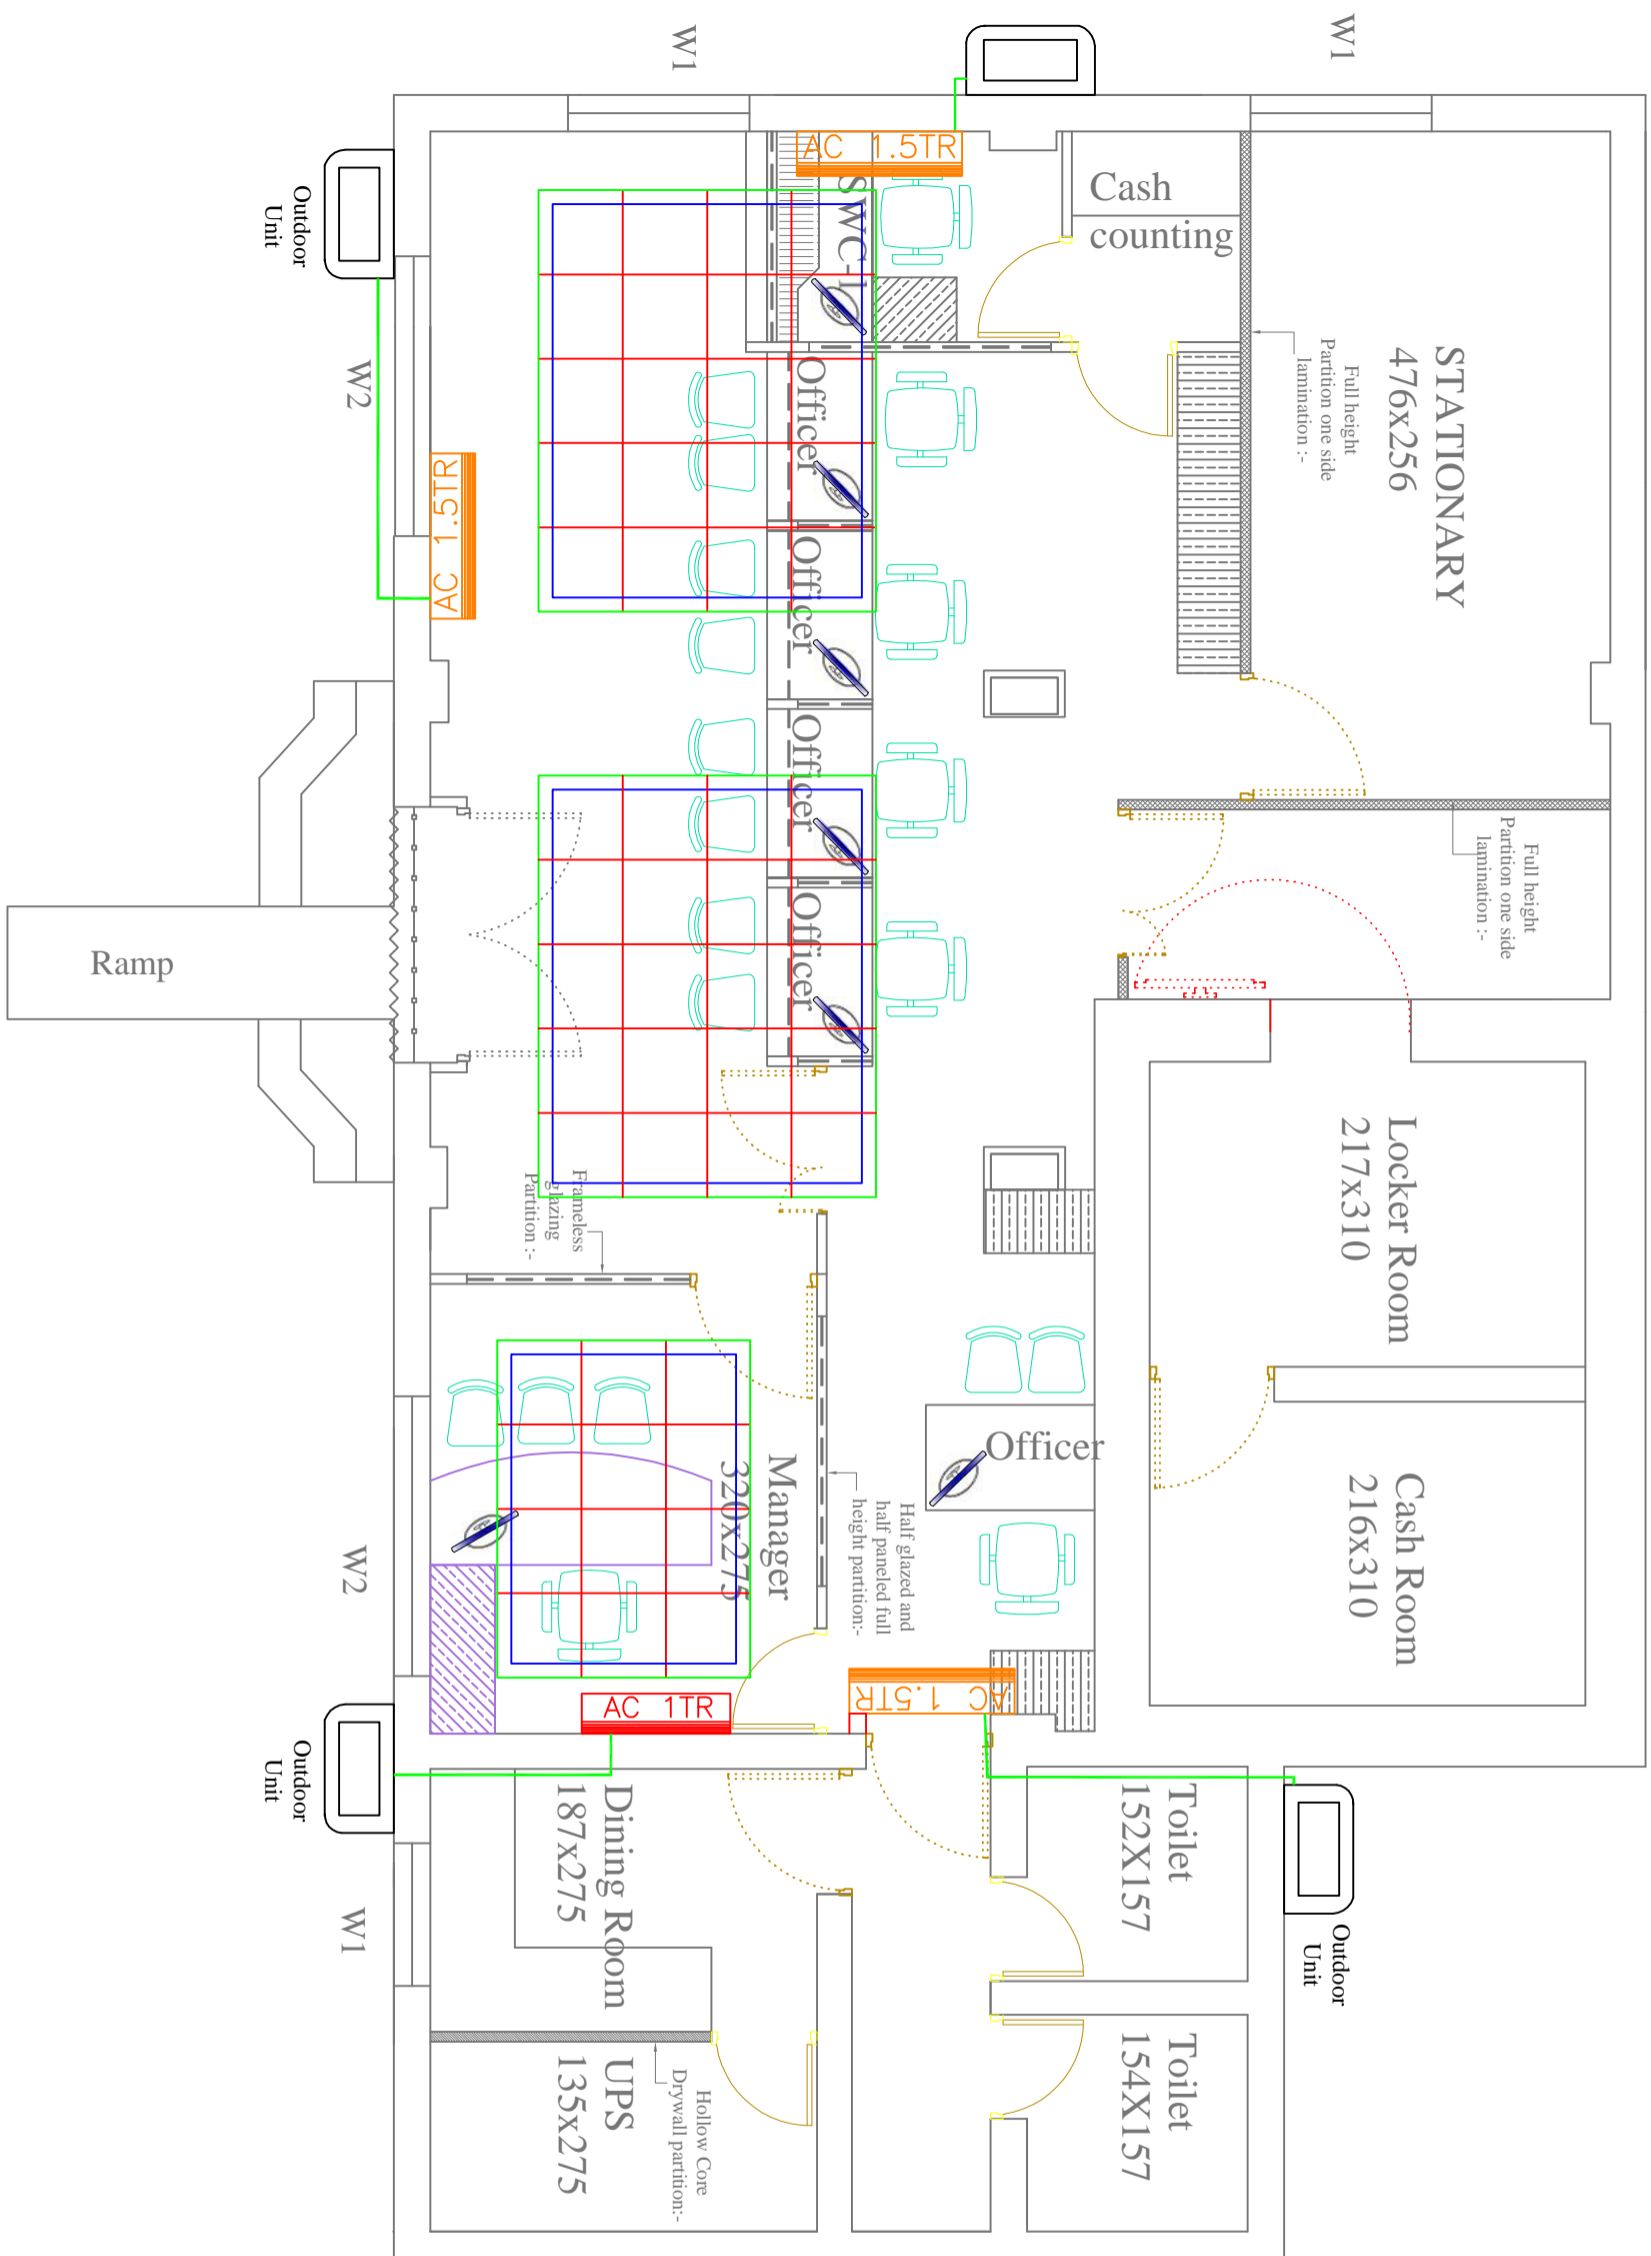

AC 1.5TR	1.5 TONE AC	3
AC 2TR	2 TONE AC	0
AC 3TR	1.0 TONE AC	1



Scale	: NTS	Date	: 24/05/2023
DC	:	Dealt	:
Checked	:	Drawn By:	Sugesh
Drawing No	: 01	Job no	:

ALL DIMENSIONS ARE IN CENTIMETERS

Title : THRIKKUR

Name of work: PROPOSED AC LAYOUT

Clients Signature-

Client : CANARA BANK
BRANCH OFFICE
TRIKKUR

Architects Signature & seal :-

Architect :



Head office
(Architect, CA,84 8733,REG Value-F-3047)
359 - E, 1st Floor
Convent Road, Cherthala - 688 524
PH - 0478 - 2820159
E-mail primarch@gmail.com