


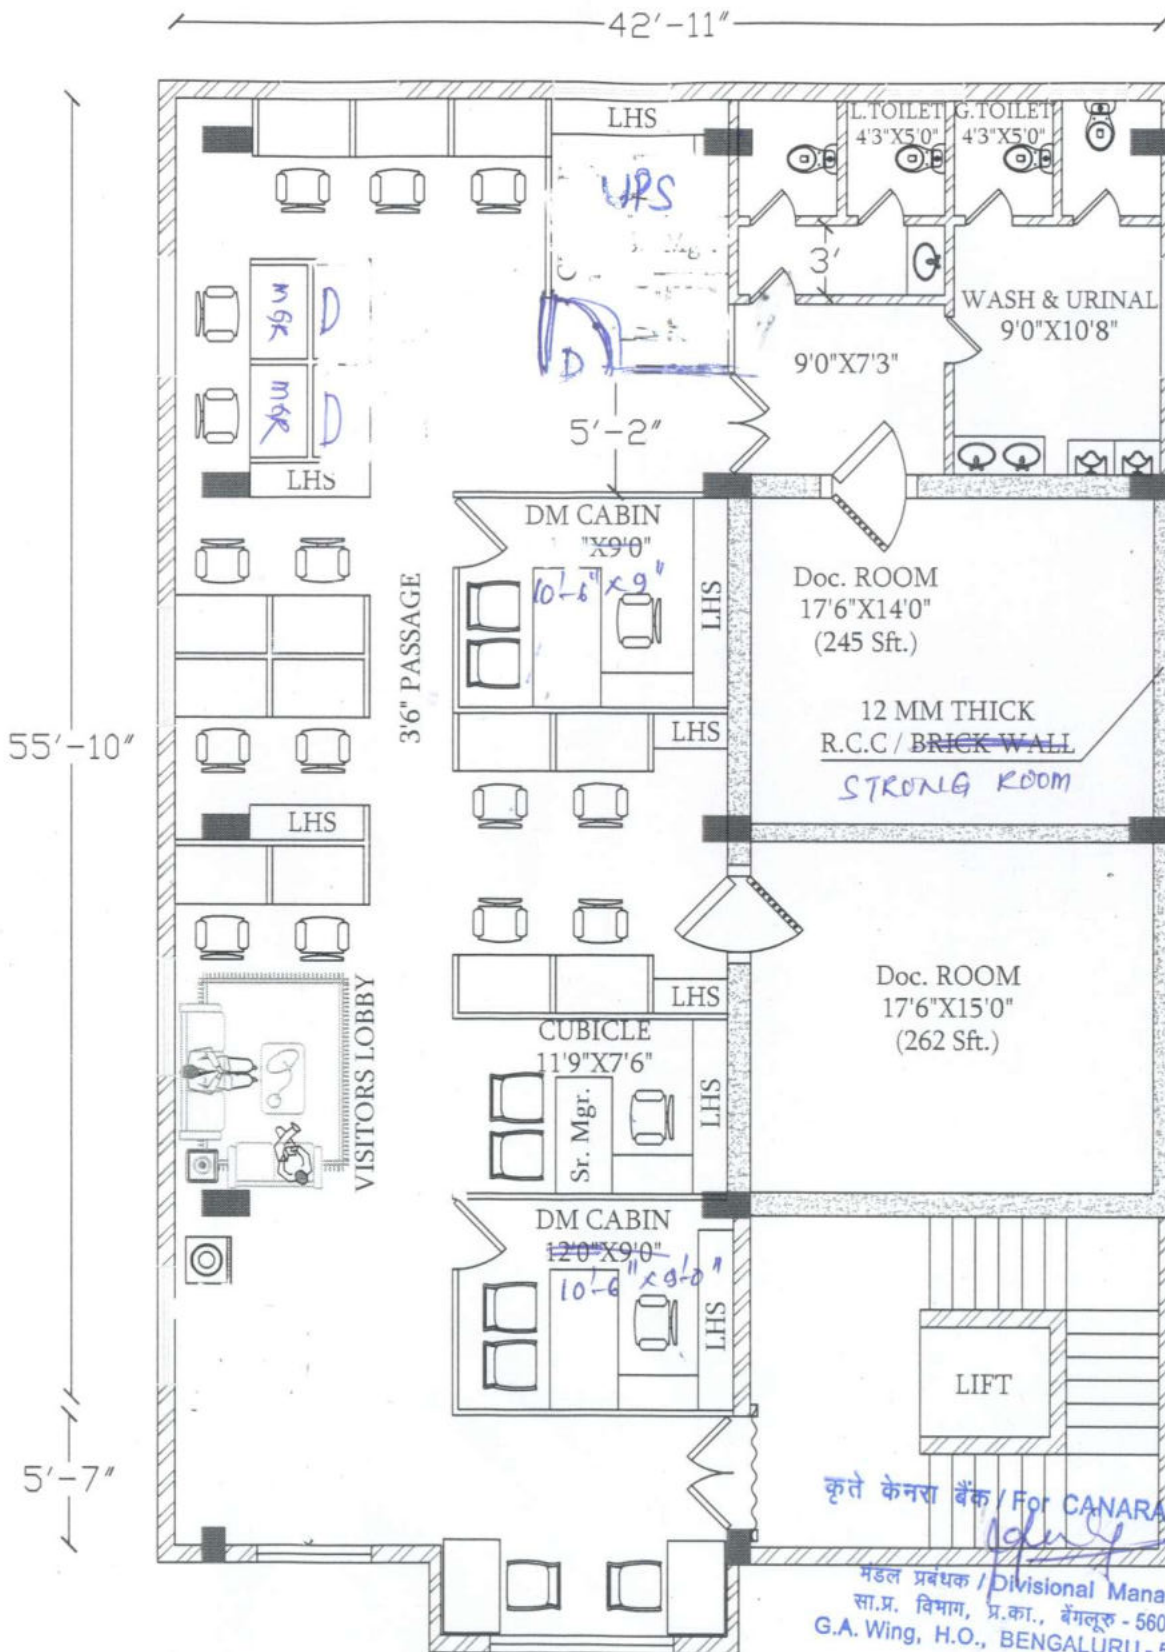

Layout is Approved Subject to
compliance of observations made vide
Ref. No. 1308/2024-15
Date: 10/10/2024.

DM : 6'0" X 3'0"
Sr. Mgr. : 5'0" X 2'6"
OTHERS : 4'0" X 2'6"

कृते केनरा बैंक / For CANARA BANK
मंडल प्रबंधक / Divisional Manager
सा.प्र. विभाग, प्र.का., बेंगलूरु - 560 004
G.A. Wing, H.O., BENGALURU - 560 004

TABLE SIZE :-

TITLE	REFERENCES	ORIENTATION
PROPOSED LAYOUT PLAN FOR MSME, SULABH AND RAH IN THE 1st. FLOOR OF RBO PREMISES - NELLORE	WINDOW : 5'2"X3'11" VENTILATOR : 3'5"X1'4" LHS : LOW Ht. STORAGE	
OPTION - 3	DATE : 03-09-2024	