


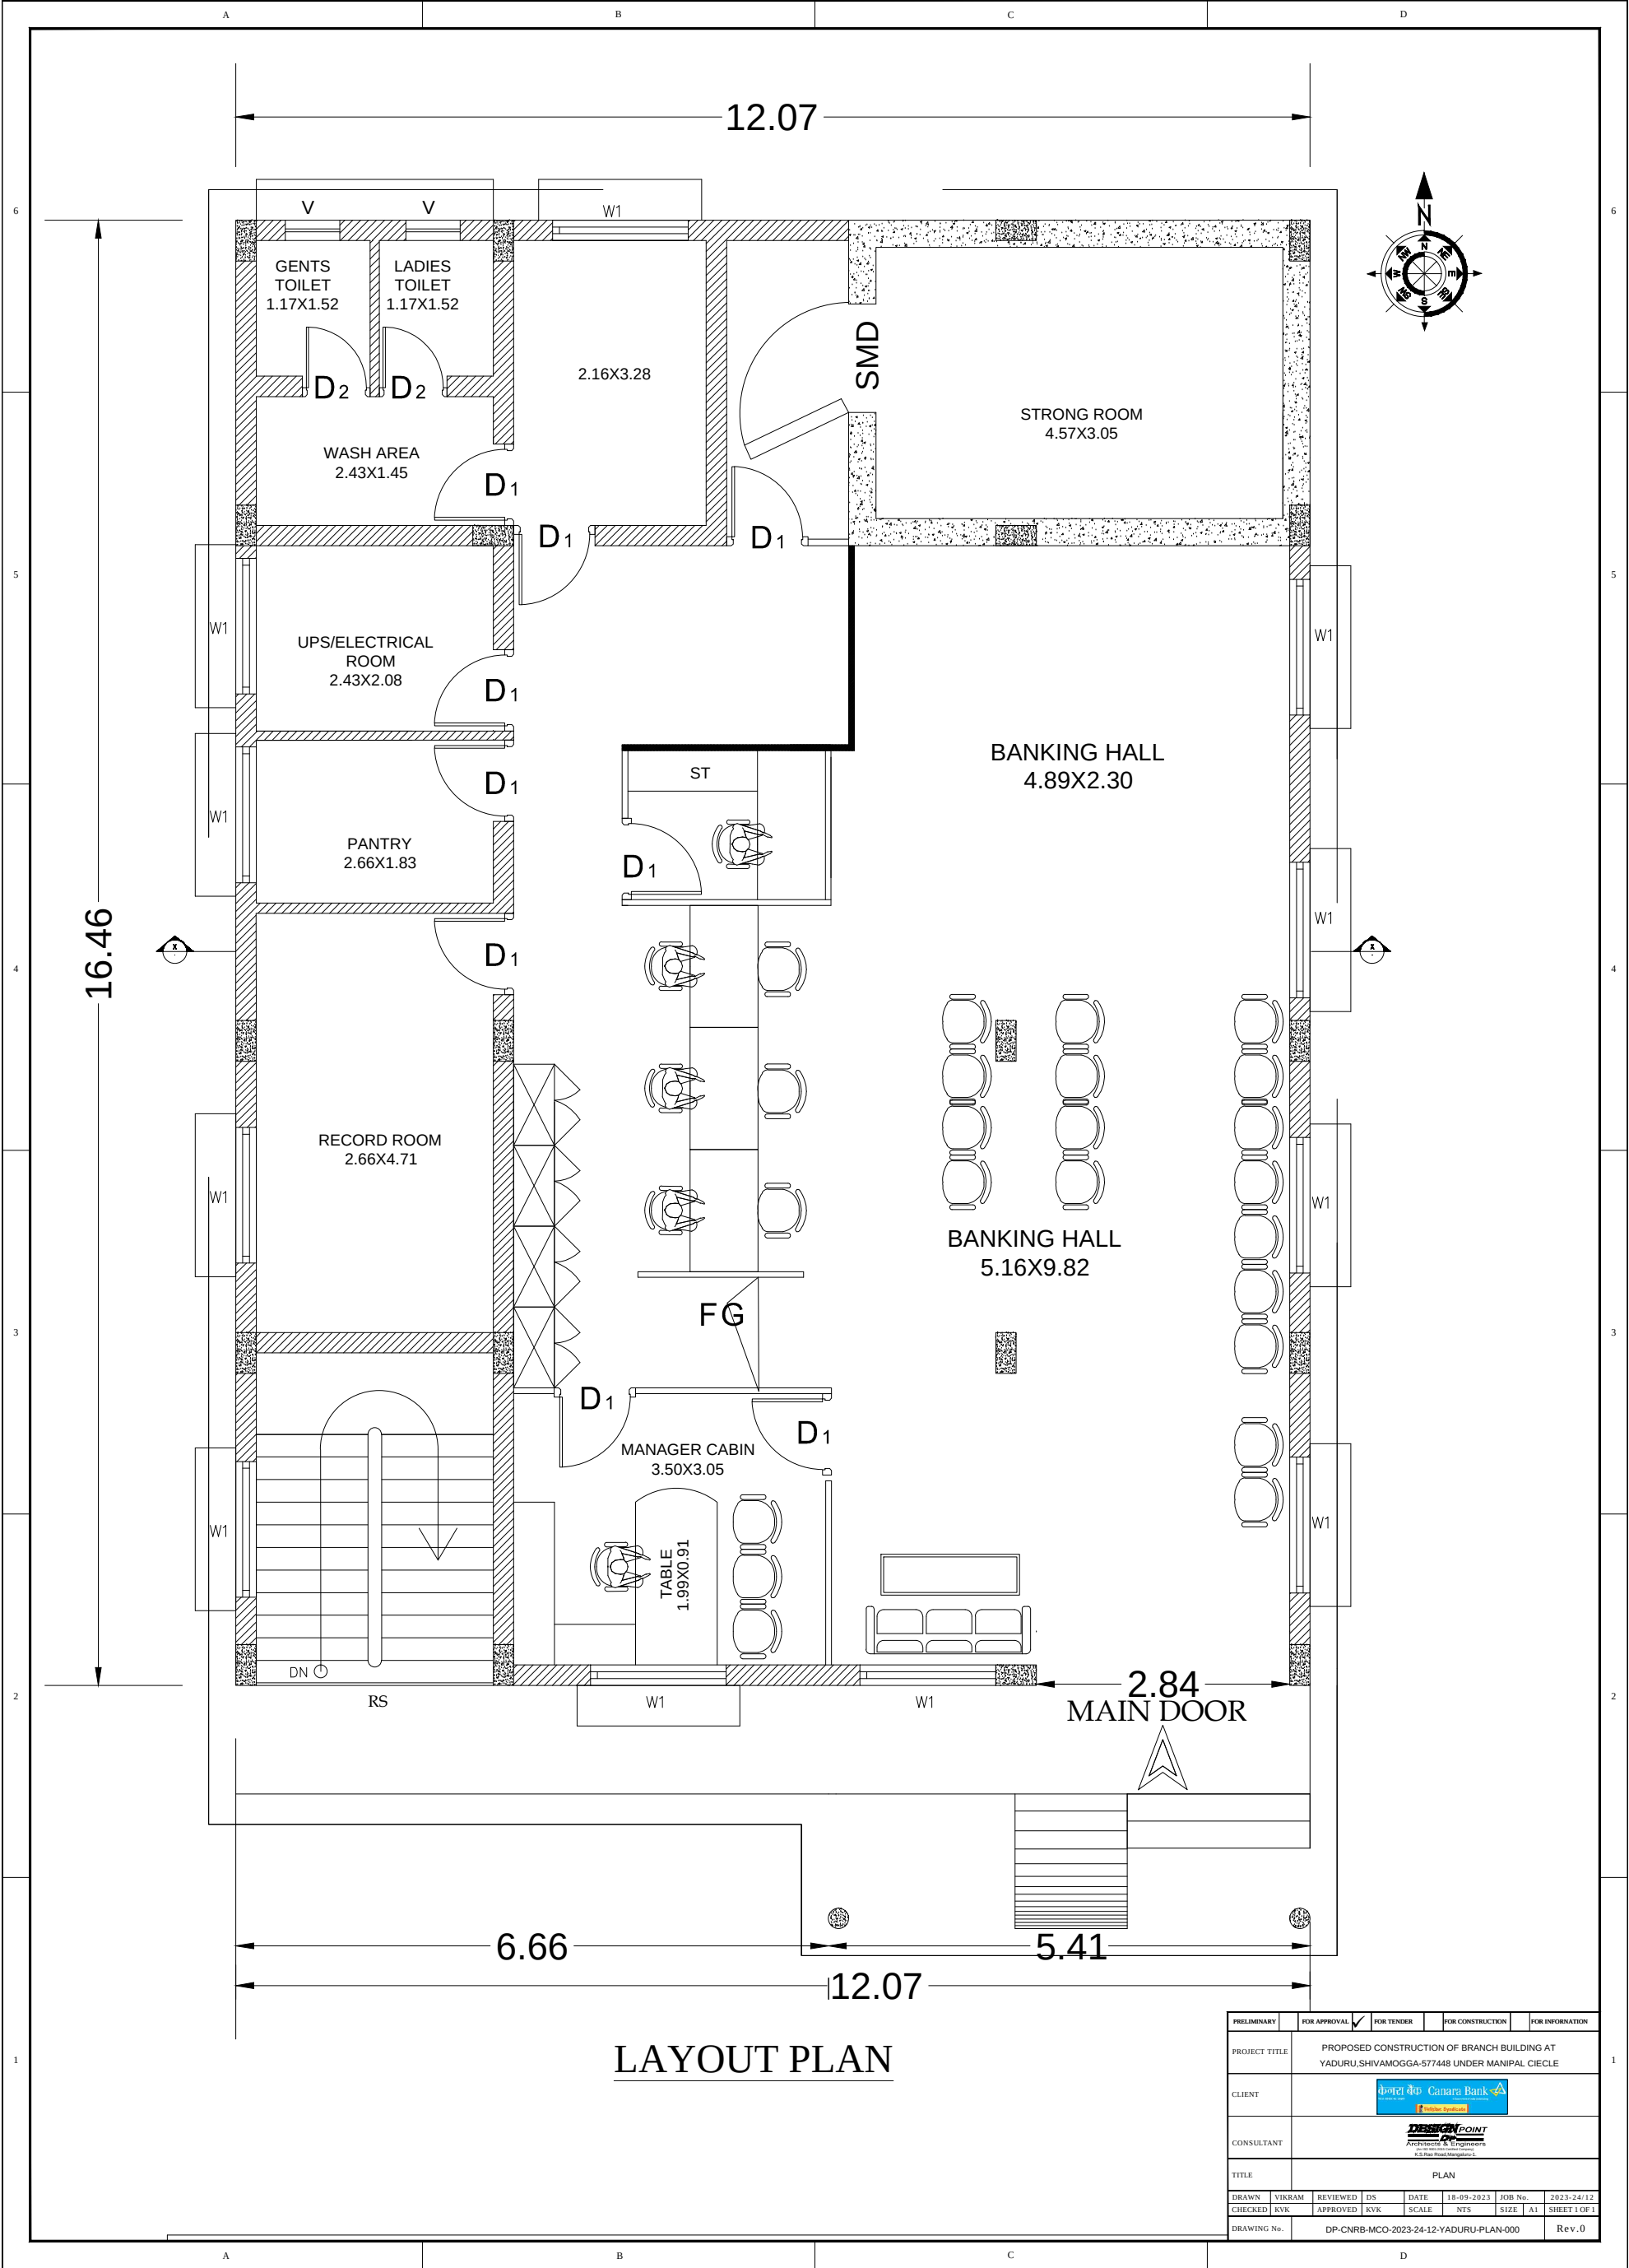

LAYOUT PLAN

PRELIMINARY	FOR APPROVAL	FOR TENDER	FOR CONSTRUCTION	FOR INFORMATION
PROJECT TITLE	PROPOSED CONSTRUCTION OF BRANCH BUILDING AT YADURU,SHIVAMOGGA-577448 UNDER MANIPAL CIECLE			
CLIENT				
CONSULTANT				
TITLE	PLAN			
DRAWN	VIKRAM	REVIEWED	DS	DATE
CHECKED	KVK	APPROVED	KVK	SCALE
DRAWING No.	DP-CNRB-MCO-2023-24-12-YADURU-PLAN-000			Rev.0