


SCHEDULE OF FINISHES (Color & finish levels are from standard floor level)									
SI. NO./DATE	ISSUED TO	TYPE	AMTH	SUB	UNIT	TYPE	WIDTH	SUB	UNIT
		MD				V1			
		D1							
		W1							
		W2							
		W3							

DRAWING TITLE		DATE:		LOCATION		PROJECT TITLE:	
KOVVURU Branch layout		17-06-2024		KOVVURU		PROPOSED Renovation for CANARA BANK @ KOVVURU	
DRG. NO. 1		AREA 1,260 sqft		SITE CHECK:		APPROVAL:	
DRAWN: vinoh		SCALE: 1:4		N		architecture interiors graphics	

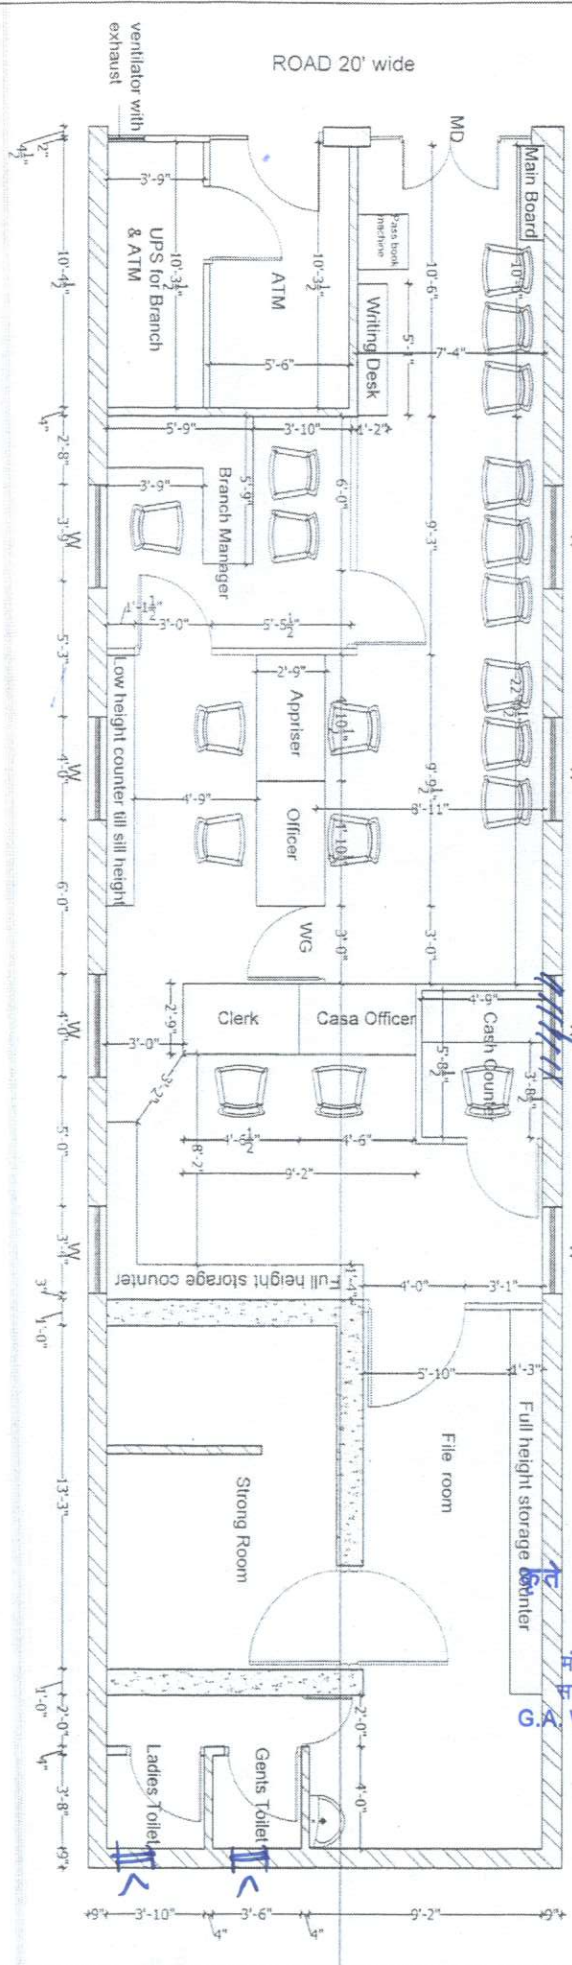

aycut is Approved Subject to
 compliance of observations made vide
 ref. No. 1023/2024-25
 Date: 29.06.2024

Windows to be closed/blended.

केनरा बैंक / For CANARA BANK
 मंडल प्रबंधक / Divisional Manager
 शा.प्र. विभाग, प्र.का., बंगलूरु - 560 004
 G.A. Wing, H.O., BENGALURU - 560 004

कृते केनरा बैंक / For Canara Bank
 क्षेत्रीय प्रबंधक / Regional Manager
 क्षेत्रीय कार्यालय / Regional Office
 नेल्लूरु / Nellore

