


Existing Locker Room
12'-1.5"x 10'-2"

Stitching
Table

Layout is Approved Subject to
compliance of observations made vide
Ref. No. 173/24-25
Date: 2/5/24

electrical panel
under staircase

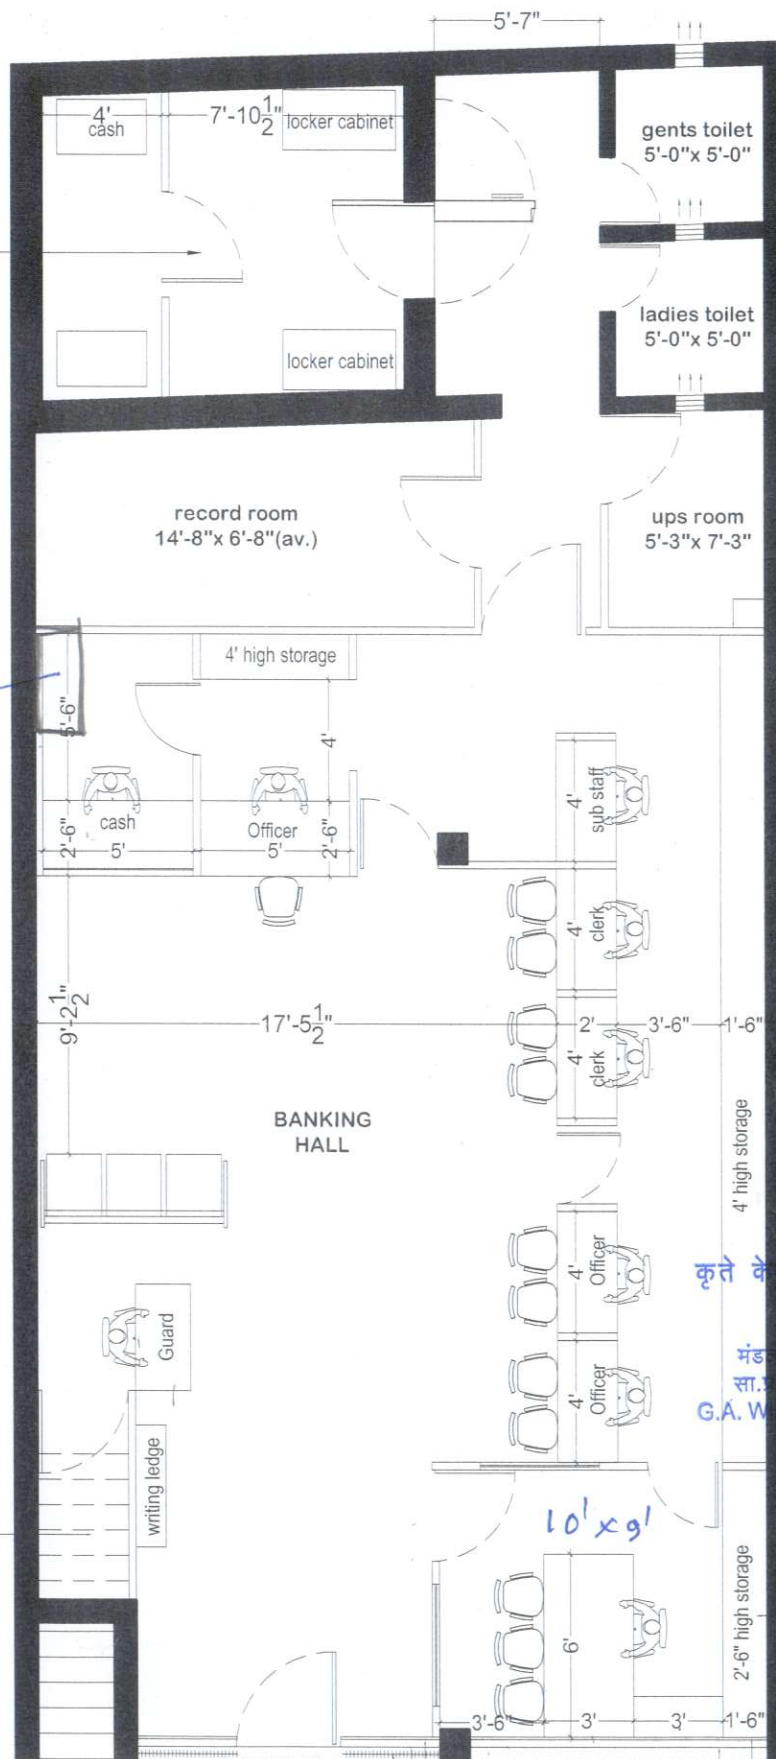

Existing
other building

full height partition
finished with bison
board from inside

कृते केनरा बैंक / For CANARA BANK

मंडल प्रबंधक / Divisional Manager
सा. विभाग, प्र.का., बंगलूरु - 560 004
G.A. Wdg, H.O., BENGALURU - 560 004

BM Cabin
11'-0"x8'-9"

ENTRANCE
TO BANK

ms grill as/
bank's specification
toughened glass
collapsible gate
rolling shutter

ms grill as/
bank's specification
toughened glass
rolling shutter

AREA CHART

CARPET AREA OF BRANCH	= 1289.95 SQFT.
BANKING HALL AREA	= 851.34 SQFT.
CUSTOMER LOBBY AREA	= 466.13 SQFT.

OPTION -1



CANARA BANK
MAHENDRAGARH BRANCH,
HARYANA

Drawing Title:

LAYOUT PLAN

Date:

29/04/2024

Drawing No.:

CN/MG/AD/01

GEOTECH TECHNICAL ASSOCIATES

G T A

B-004, Amrapali Princely Estate, Sector - 76, Noida - 201301

ph.: 9818938150, 9910297218

e-mail : technicalassociates9@gmail.com