




कृते केनरा बैंक / For CANARA BANK

मंडल प्रबंधक / Divisional Manager
सा.प्र. विभाग, प्र.का., बेंगलूरु - 560 004
G.A. Wing, H.O., BENGALURU - 560 004

Manish
(MANISH KUMAR SINGH)
(89309)

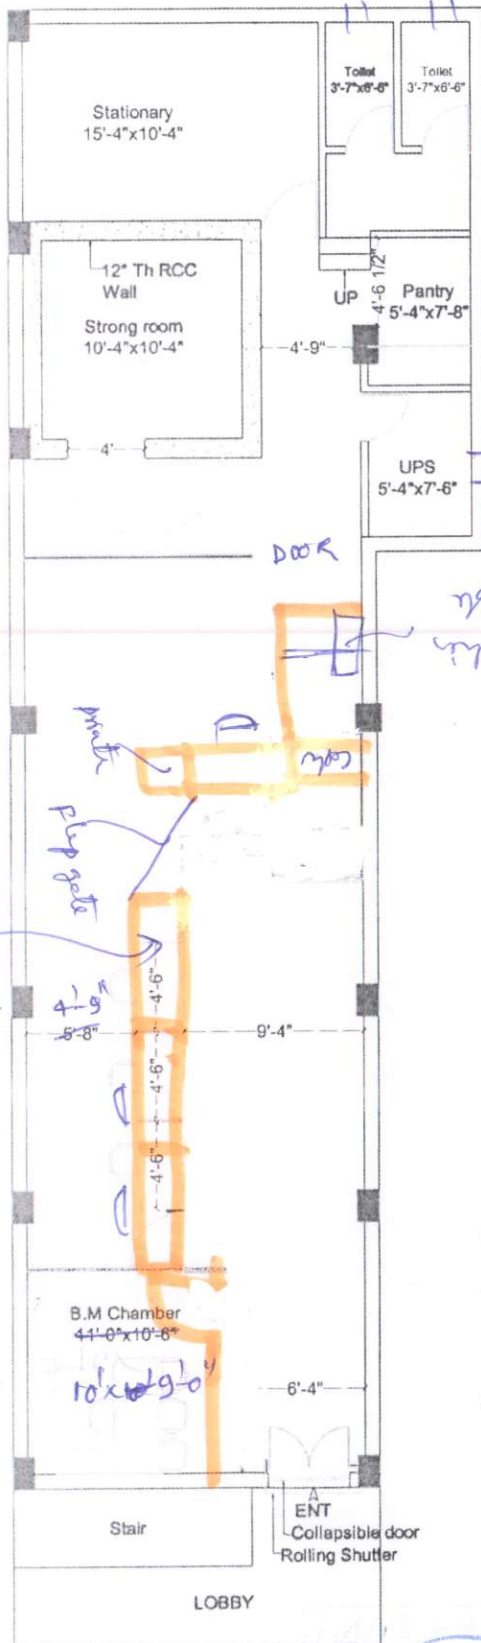


**PROPOSED LAY OUT OF CANARA BANK
GAMHARIA BRANCH**

Rev Date-05/12/2023

Ref No-Ar/Gam/23-24

Carpet Area - 1320 Sqft

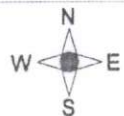

M/S RAM LAKSHMAN & SKY ASSOCIATE
Architect, interior designer & Valuer
Flat No-101, Beta Block, Srinath residency
Marin drive road Kadma, Jamshedpur-831005
Email-yasharch18@yahoo.com
MO-9431932201, 6203263491

Layout is Approved Subject to
compliance of observations made vide
Ref. No. 48/2023-24
Date: 02/12/2023

