


All information contained in this document is confidential and should not be used without prior permission of M/S Phoenix Electric Corporation, Aurangabad

DO NOT SCALE DRAWING

IF IN DOUBT ASK

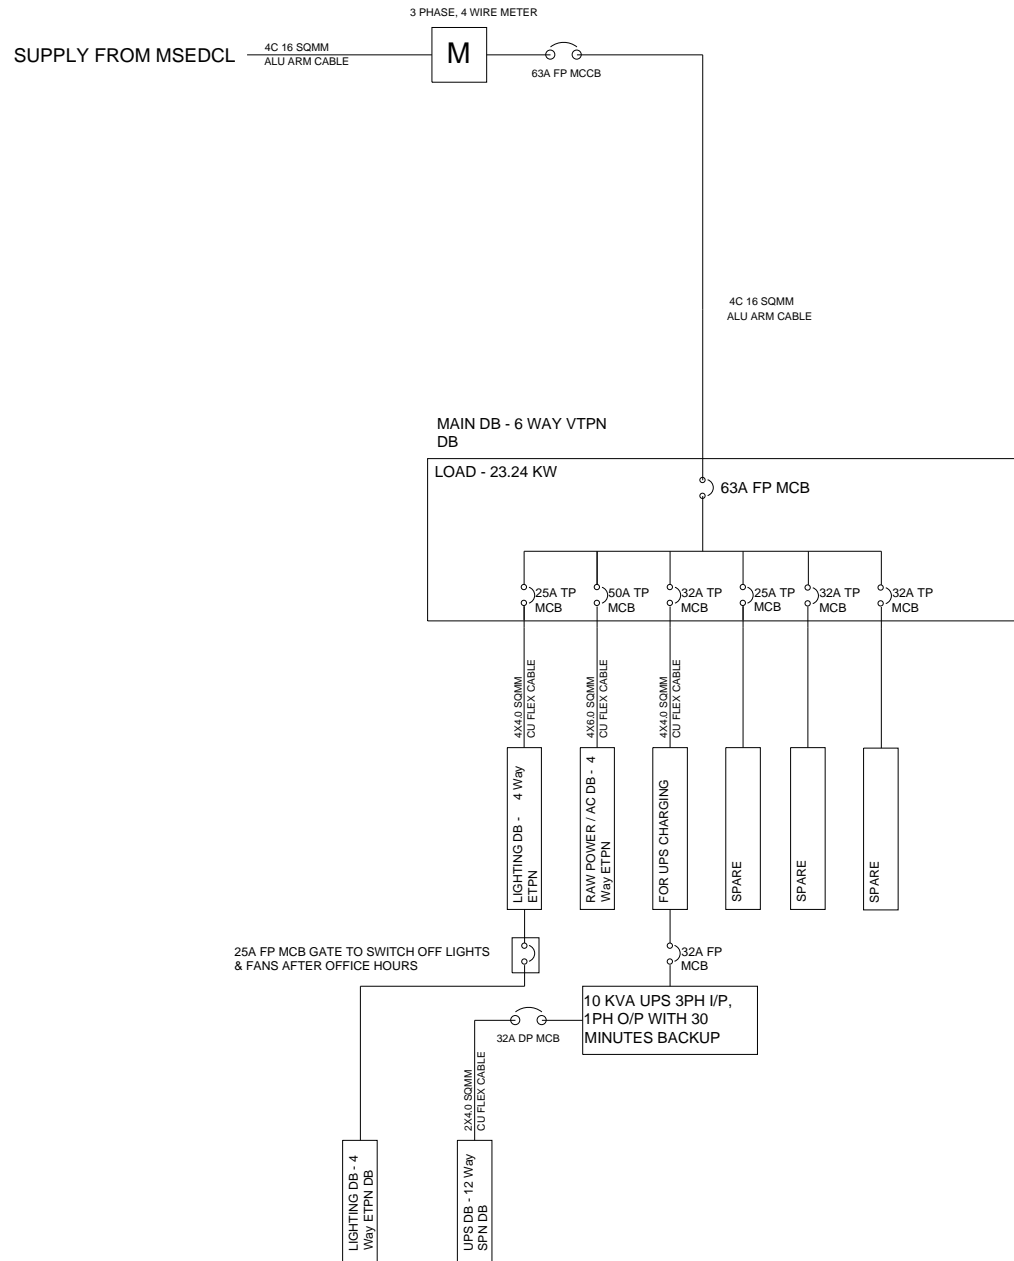

|                          |         |   |  |
|--------------------------|---------|---|--|
| DRG NO.                  |         | <b>PHOENIX ELECTRIC CORPORATION</b>   |  |
|                          |         | SHRIPAD APARTMENT, B/H SANT EKNATH RANG MANDIR, OSMANPURA, AURANGABAD-431005, Phone +91-9325212237<br>E-MAIL - phoenix.electric.corporation@gmail.com |  |
|                          | NAME    | DATE  | AR. VINAY D. GIRDHARI, AURANGABAD  |
| DRAWN BY                 | SAURABH | 03.02.2024  | TITLE : SCHEMATIC ELECTRICAL SINGLE DIAGRAM FOR CANARA BANK, SHAHGANJ BRANCH, AURANGABAD |
| CHECKED BY               | SSN     | 03.02.2024  |  |
| APPROVED BY              |         |   | SYSTEM SLD   |
| ALL DIMENSIONS ARE IN MM |         | SCALE : NTS   | REVISION : R1  |