


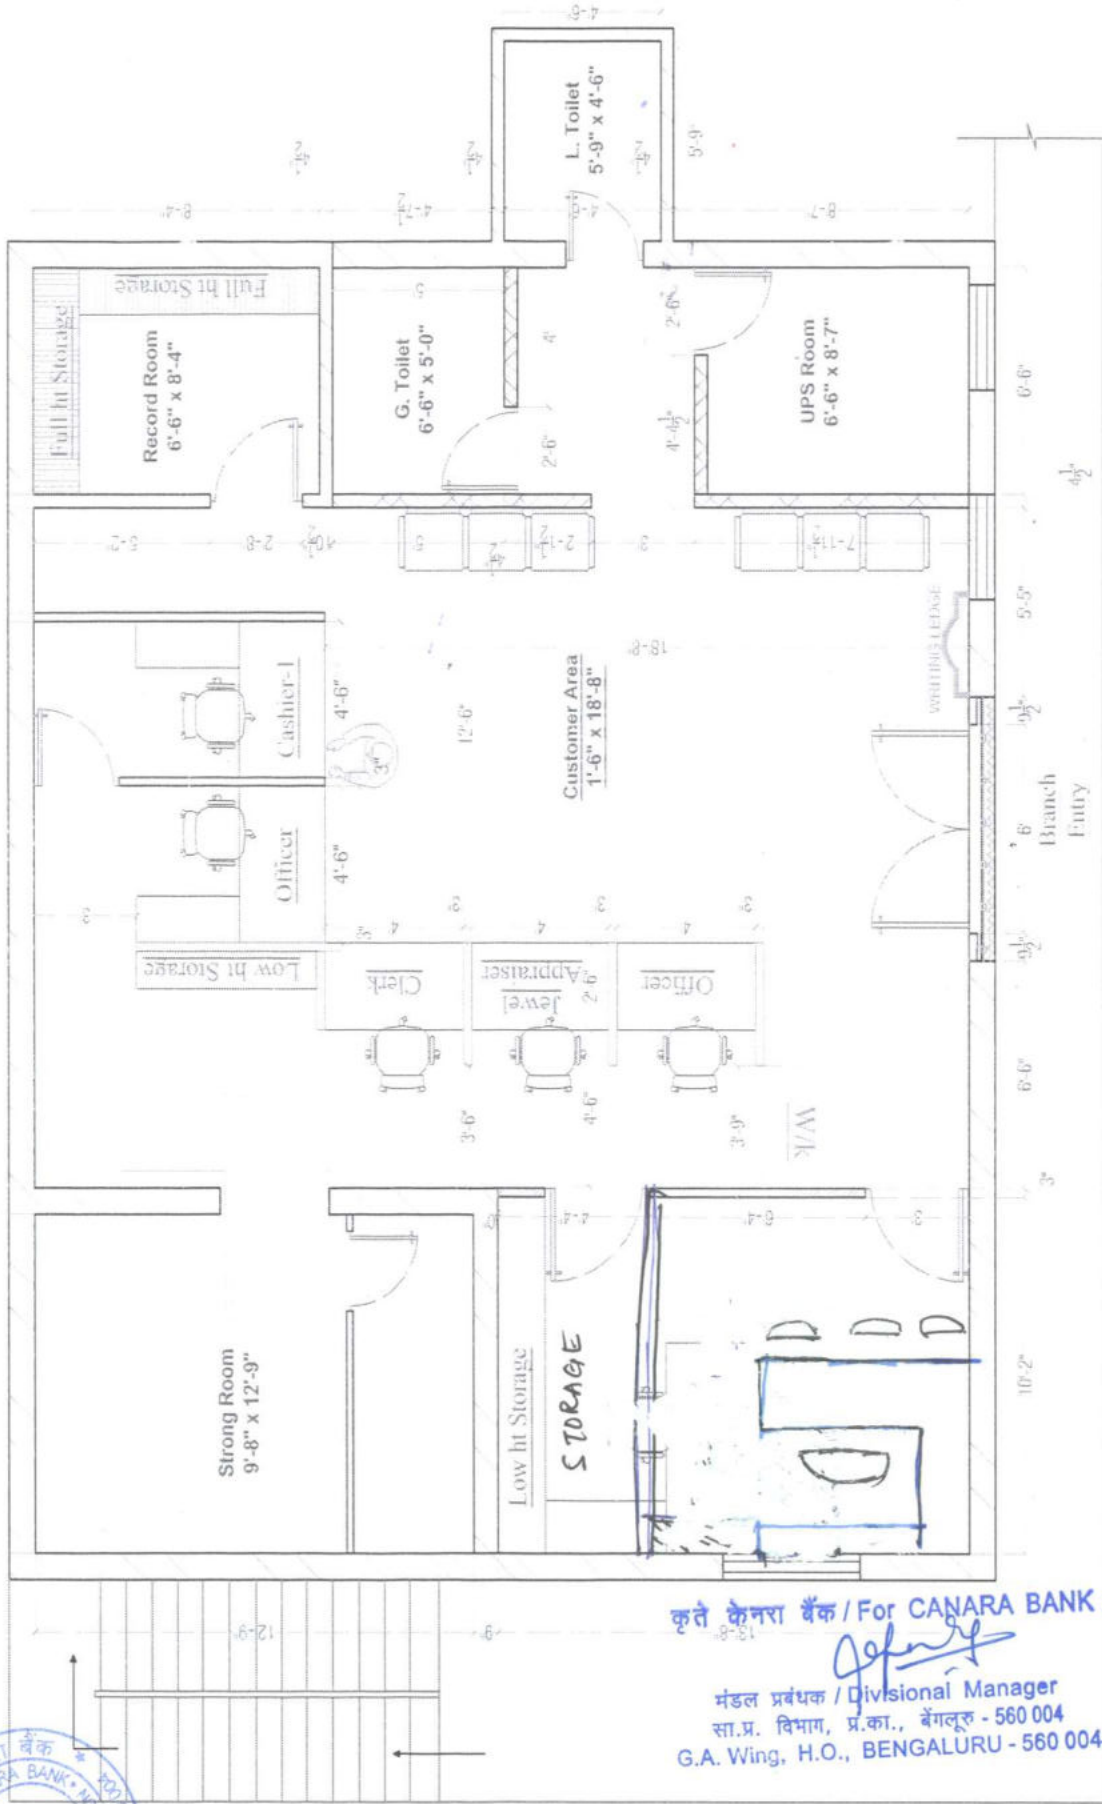

Carpet Area - 998.50 sft

PROJECT:

**Proposed Interior Layout Plan For
Canara Bank at Canara Bank
Kaligiri Branch Nellore.**

SHEET TITLE:

PROPOSED INTERIOR LAYOUT PLAN

OPTION - I

Date: 06-06-2024

Drawn by: Pavan Kunga

Checked by: Akash

Sheet No. - 01



DESIGN INTEGRATION

Hyderabad Office: H.No:1-79/1, Kothapet, Near
Balapur, Balapur Mandal, RR District,
Hyderabad, Telangana - 500005.
Mob:8125196178, 9553495945.
E-mail: akash.designintegration@gmail.com

ARCHITECTURE & INTERIORS

Layout is Approved Subject to
compliance of observations made vide
Ref. No. 936/2024-25
Date: 03/08/2024