



NOTES

Deduction of Existing & Proposed Toilet Area with Wall,
Strong Room wall, ATM Wall & Premises Internal Columns

Branch Total Area = 1930.00 Sqft
Branch Carpet Area = 1834.00 Sqft
Carpet Area Shown as =

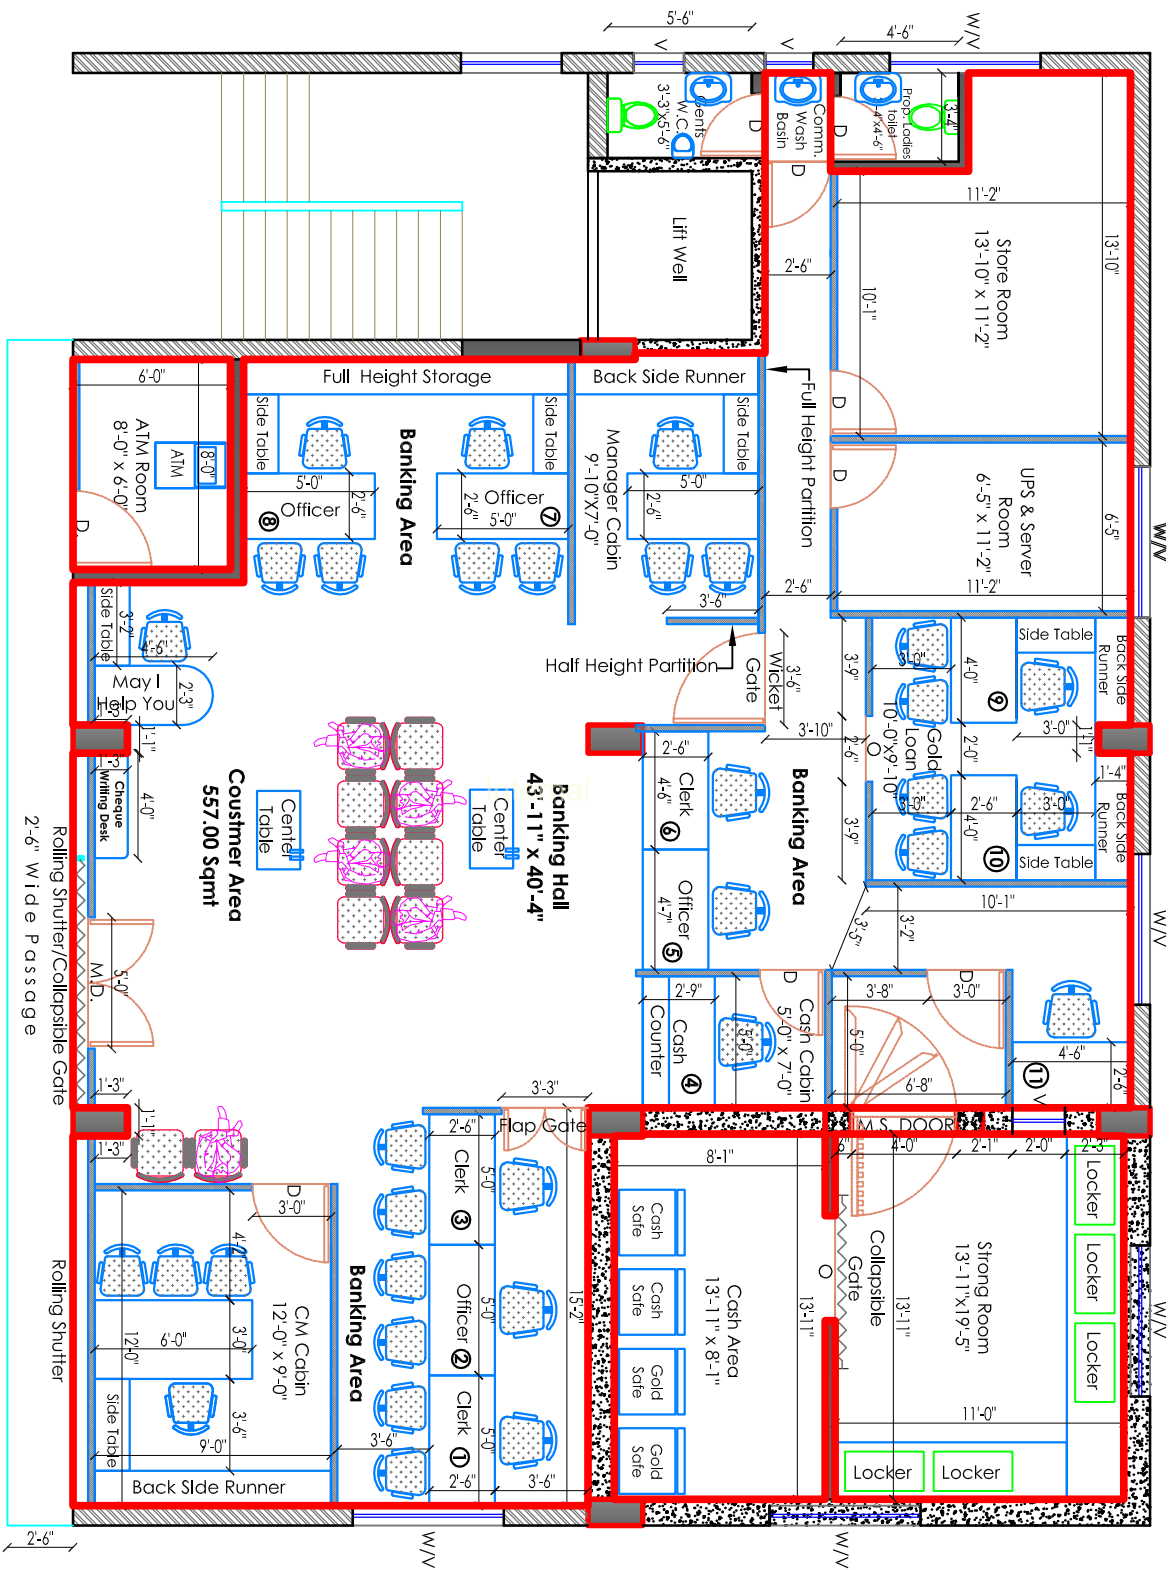

Revised Furniture Layout Plan 09

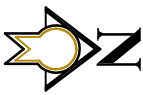

Revised Furniture Layout Plan For Canara Bank
Alternate Leased Premises Shahaganj Branch,
(Dp code-0233) Chatrapati Sambhajnagar A,bad.

Revised Furniture
Layout Plan 08

GIRDHARI - SHAH & ASSOCIATES
☐ ARCHITECTS
☐ INTERIOR DESIGNERS