



Window to be blocked / closed.

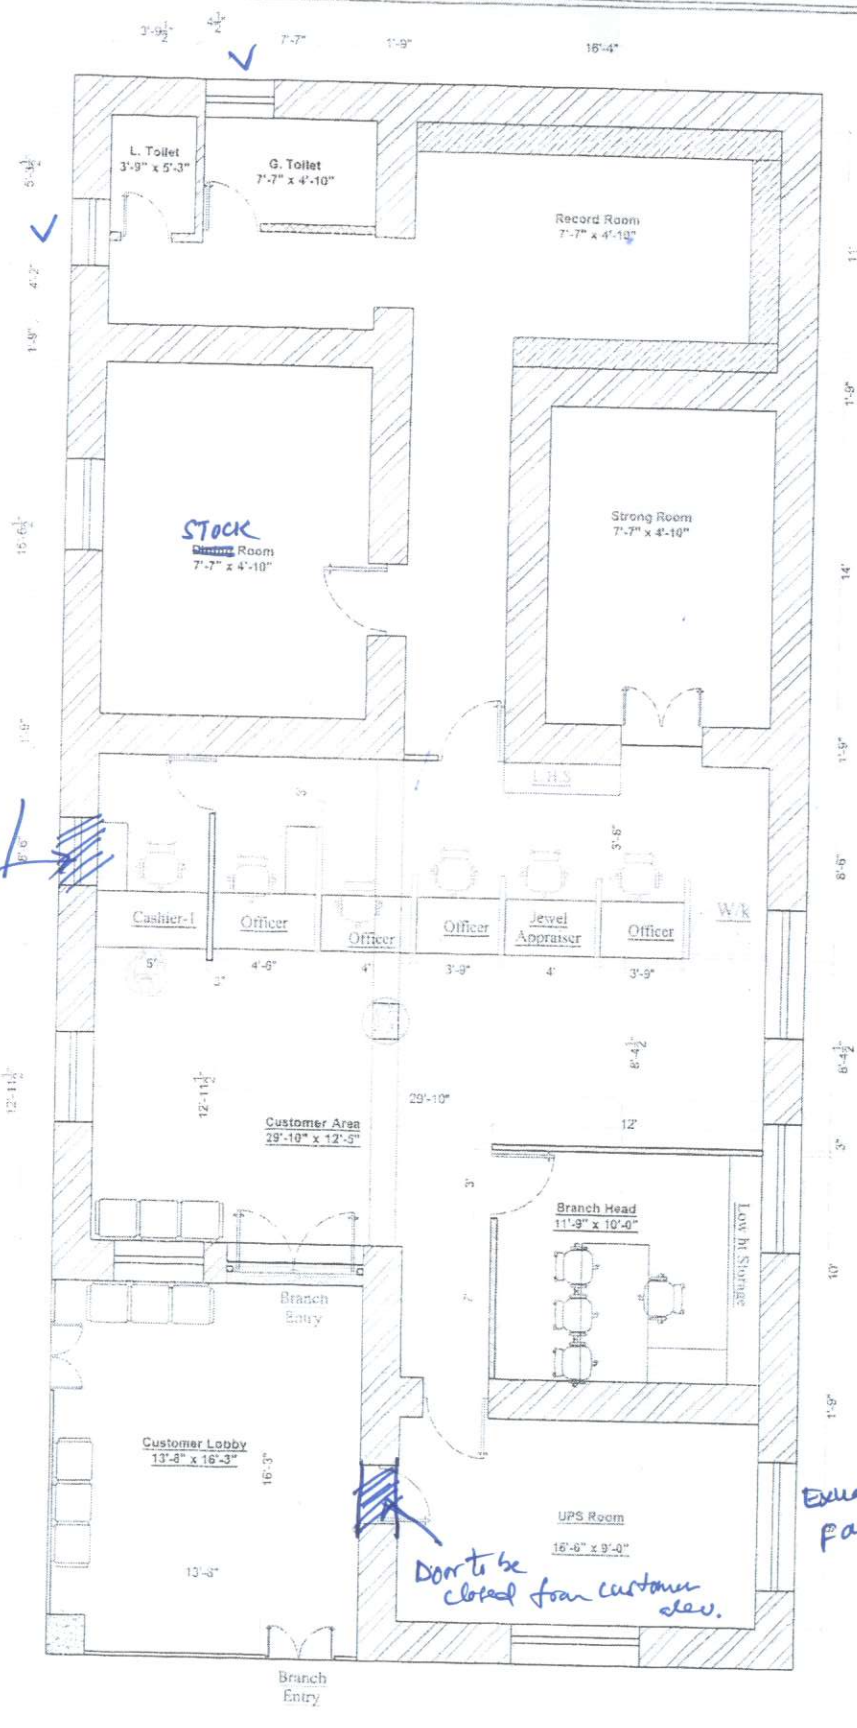

Layout is Approved Subject to compliance of observations made vide Ref. No. 238/29/24/25 Date: 21/06/2024

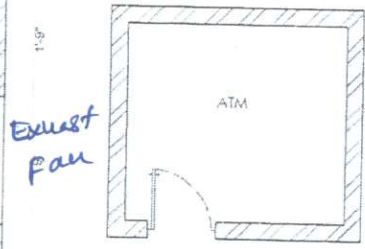

Door to be closed from customer side.

<p>PROJECT: Proposed Interior Layout Plan For Canara Bank at Canara Bank Yallur, Nandhyala Branch.</p>	<p>SHEET TITLE: PROPOSED INTERIOR LAYOUT PLAN</p> <p>OPTION-1</p> <p>Date: 05-06-2024</p> <p>Drawn: Pawan Kanga</p> <p>Checked: Akash</p> <p>Sheet No: - 01</p>	<p>DESIGN INTEGRATION Hyderabad Office: H.No:1-79/1, Kothapet, Near Balapur, Balapur Mandal, RR District, Hyderabad, Telangana - 500005. Mob: 8125196178; 9553495945. E-mail: akash.designintegration@gmail.com</p> <p>ARCHITECTURE & INTERIORS</p>
---	--	---

कृते केनरा बँक / For CANARA BANK

Jefur
मंडल प्रबंधक / Divisional Manager
सा.प्र. विभाग, प्र.का., बेंगलूरु - 560 004
G.A. Wing, H.O., BENGALURU - 560 004

Puh
Sr. Manager