


ROAD

WARDHANNAPETA BRANCH

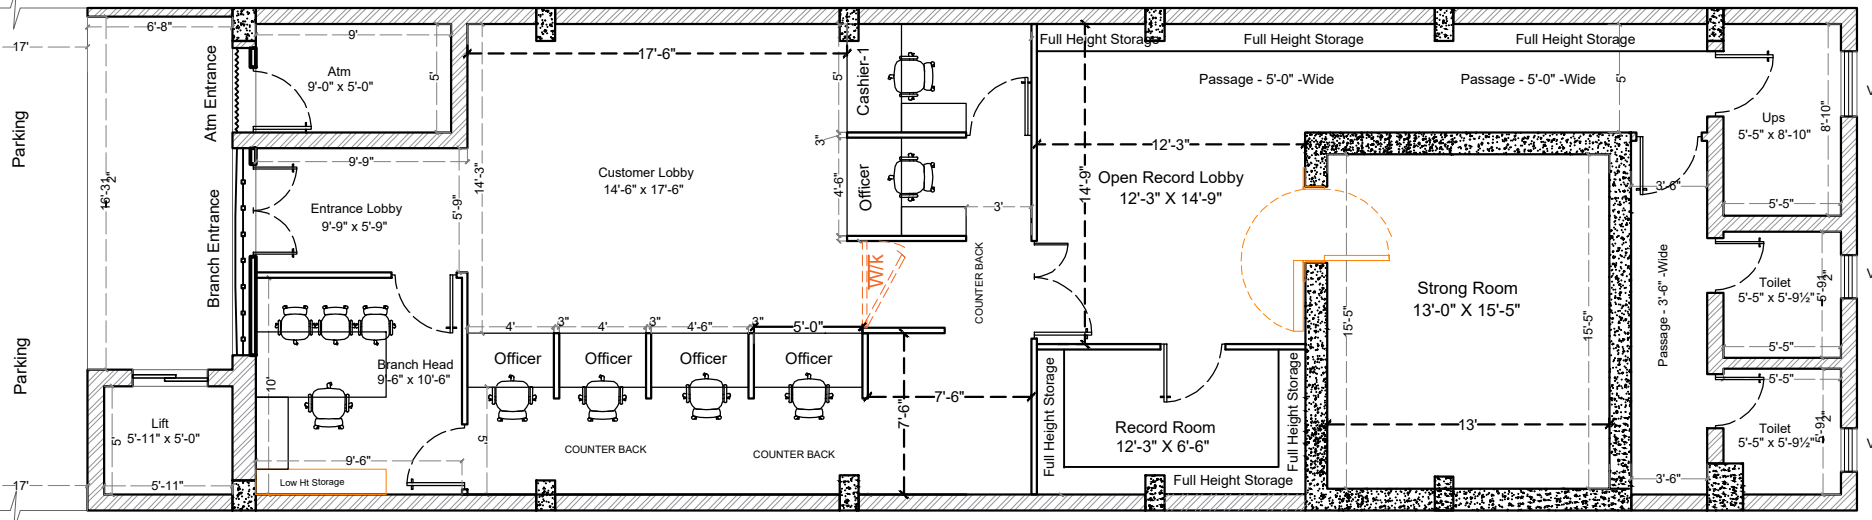

PROJECT:-

PROPOSED INTERIOR PROJECT FOR CANARA BANK  
WARDHANNAPETA BRANCH AT WARDHANNAPETA, WARANGAL DIST.

TITLE:-

INTERIOR LAYOUT  
ALT-2

Sign:



SCALE:-

N.T.S

DATE:-

18/09/2024

DRAWN:-

J. SHYAM RAJ

DEALT:-

S RAGHURAM



SRR Architechniques  
Architects, Planners & Engineers

Address: 24/205, 10th/12th, Gold Run, Apartments, Street No.5, Huzurpeta,  
Medak, Telangana - 500029  
E: rajuram@srarchitects.com