


OPTION-06

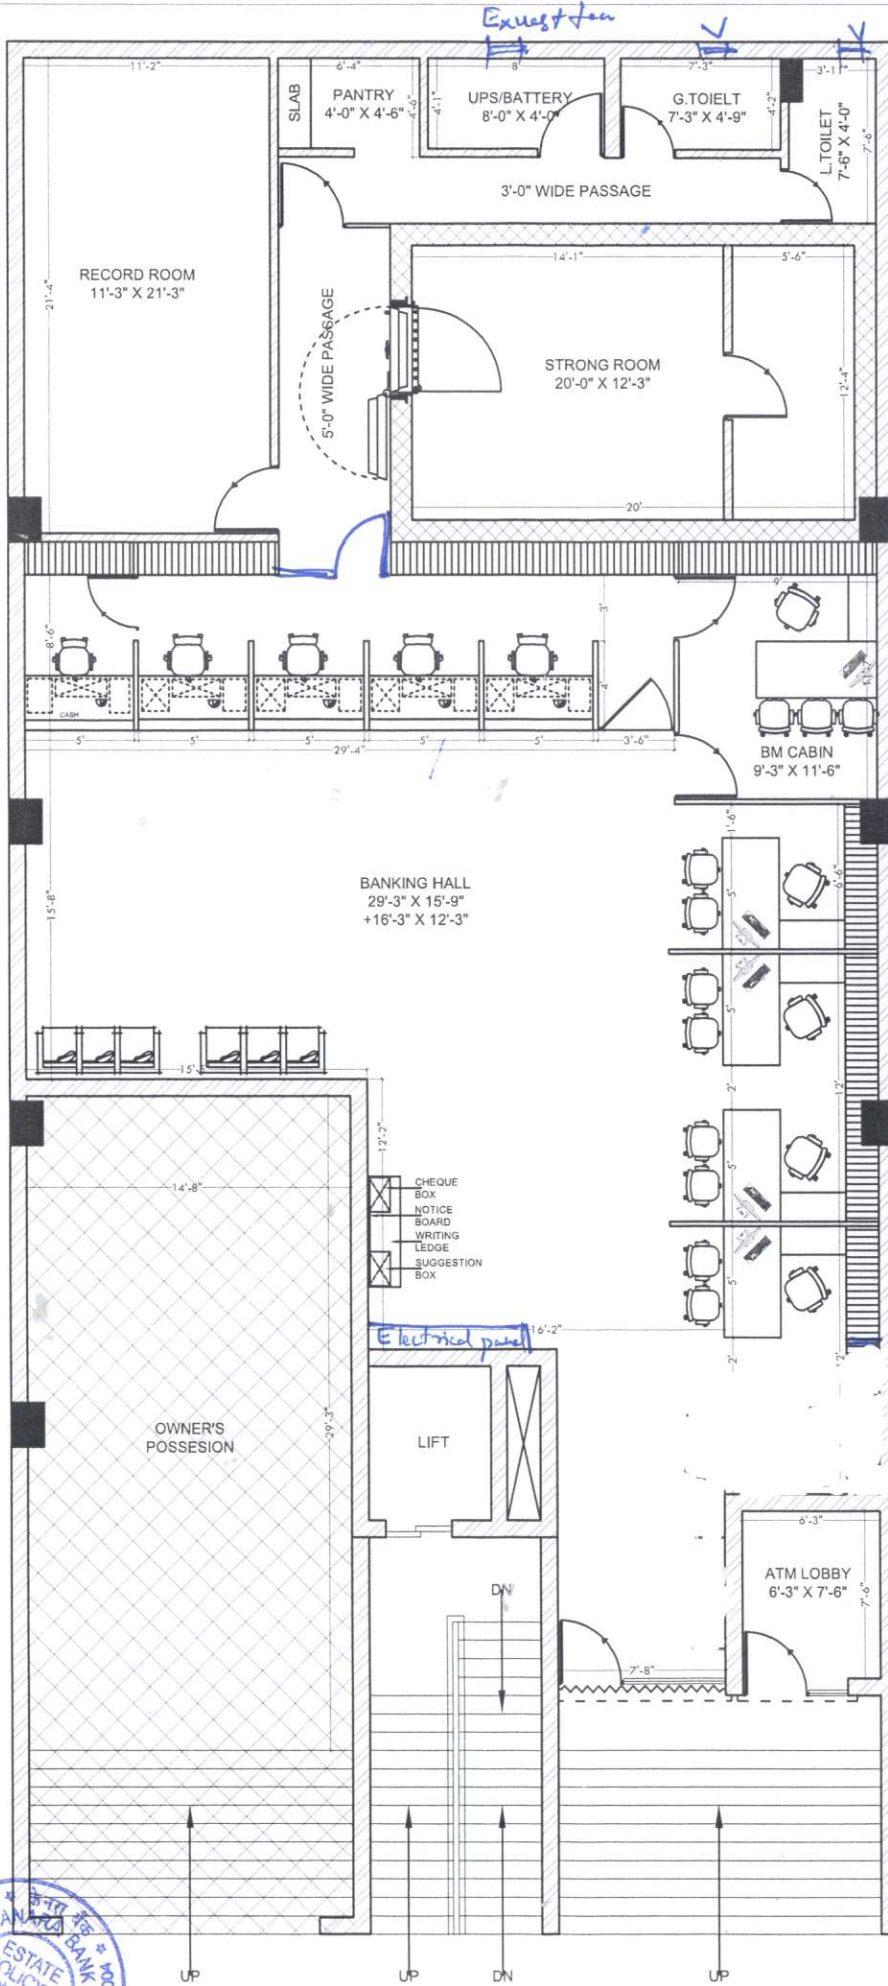

Layout is Approved Subject to compliance of observations made vide Ref. No. 1231/2023-24 Date: 03/02/2024.

कृते केनरा बैंक / For CANARA BANK
 मंडल प्रबंधक / Divisional Manager
 सा.प्र. विभाग, प्र.का., बेंगलूरु - 560 004
 G.A. Wing, H.O., BENGALURU - 560 004

- GENERAL NOTES:-
- THIS DRAWING IS THE PROPERTY OF ARCH DESIGN ARCHITECTS AND IS NOT TO BE USED FOR ANY PURPOSE OTHER THAN FOR WHICH IT IS ISSUED WITH OUT PERMISSION OF ITS PRINCIPALS.
 - THIS DRAWING IS TO BE READ IN CONJUNCTION WITH OTHER RELEVANT ARCHITECTURAL, STRUCTURAL AND OTHER SERVICES/ CONSULTANTS DRAWING. IT SHALL BE THE DEEMED RESPONSIBILITY OF THE CONTRACTOR/ FABRICATOR TO BRING IN TO NOTICE OF ARCHITECTS IF ANY DISCREPANCY WITHIN OR BETWEEN THE DRAWINGS PRIOR TO CONSTRUCTION.
 - ALL WRITTEN DIMENSIONS ARE TO BE FOLLOWED AND THE DRAWING IS NOT TO BE SCALED.
 - NOTE: ALL DIMENSION ARE IN FEET UNLESS MENTION IN DWG

CLIENT:-
 CANARA BANK,
 CIRCLE OFFICE KARNAL

PROJECT:-
 PROPOSED INTERIOR LAYOUT
 PLAN FOR CANARA BANK AT
 NIT FARIDABAD

DRAWING TITLE:-
 INTERIOR LAYOUT PLAN
 FOR GROUND FLOOR

SCALE:- N.T.S.
 DWG. NO.:- ADA-CB-NIT-01
 DATE:- 09.01.2024



ARCH DESIGN ARCHITECTS

ARCHITECTS INTERIOR DESIGNER LANDSCAPE CONSULTANTS
 GANPATI NIWAS, CIVIL LINES, BSR MIDJ: 9899227440, 9412857609, 988292762