


**PLAN FOR
CANARA BANK,
SAI NAGAR
PREMISES ,
AMRAVATI**

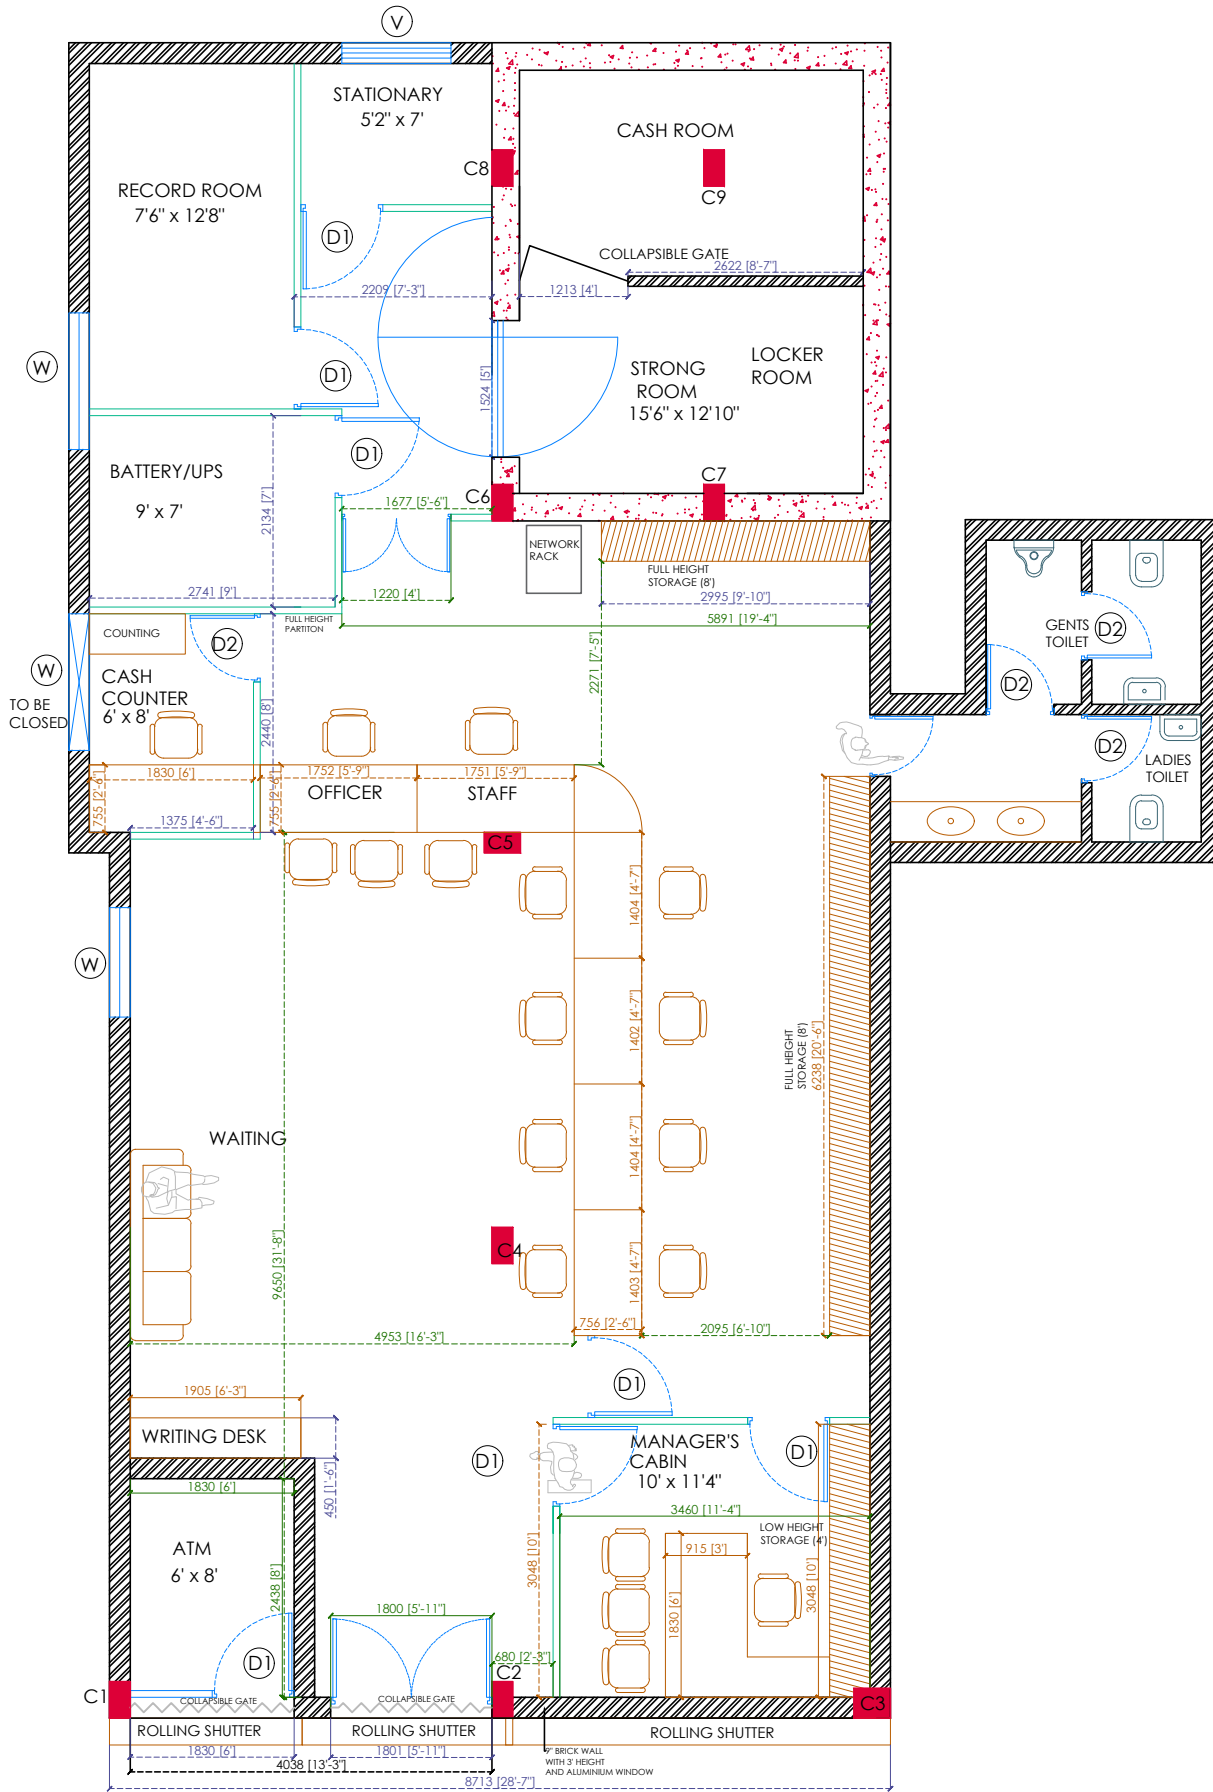

FURNITURE LAYOUT PLAN



Drawn By : ATHARVA

Checked By : SURAJ

Seen By : Ar. Sojwal

REV DWG NO.: 12
DATE : 30-10-23

Sanjeev Raoot

Architect, Interior Designer & Bank Valuer

Design Center : J-6, Kartikeya Aptt.
8-Rasta Chowk, Behind Hotel Ashok,
Laxminagar , NAGPUR 22