


Electrical layout

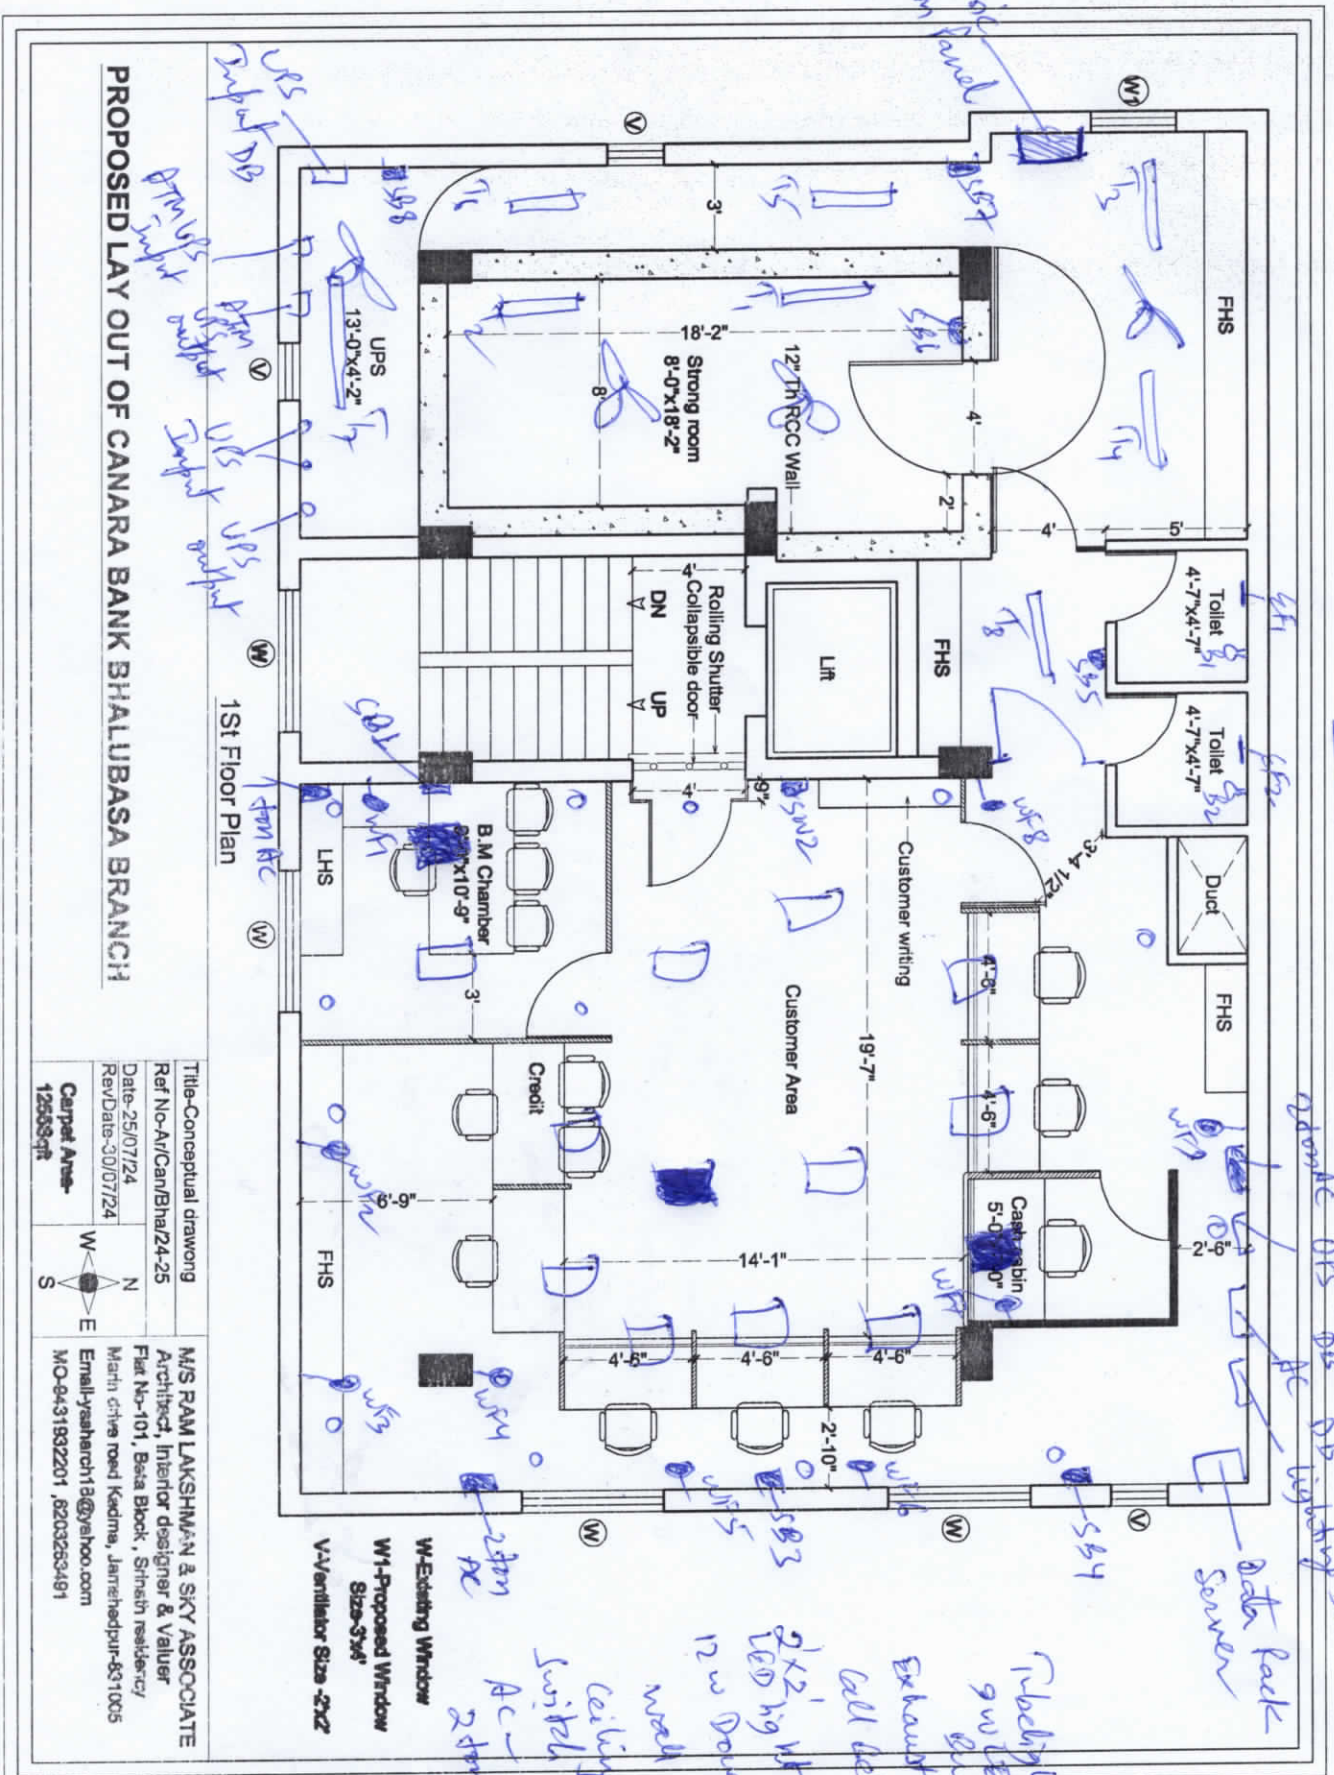

PROPOSED LAY OUT OF CANARA BANK BHALUBASA BRANCH

Title-Conceptual drawing		M/S RAM LAKSHMAN & SKY ASSOCIATE Architect, Interior designer & Valuer Flat No-101, Beta Block, Shreehari residential Main ch'na road Kadma, Jamshedpur-831005 Email-yesheerchi13@yahoo.com MO-9431892201, 8203263491
Ref No-AV/Can/Bha/24-25	Date-25/07/24	
Rev/Date-00/07/24	Rev/Date-00/07/24	
Carpet Area- 12583sqft	W N E S	