


Slab -3.00M
BEAM-2.63M

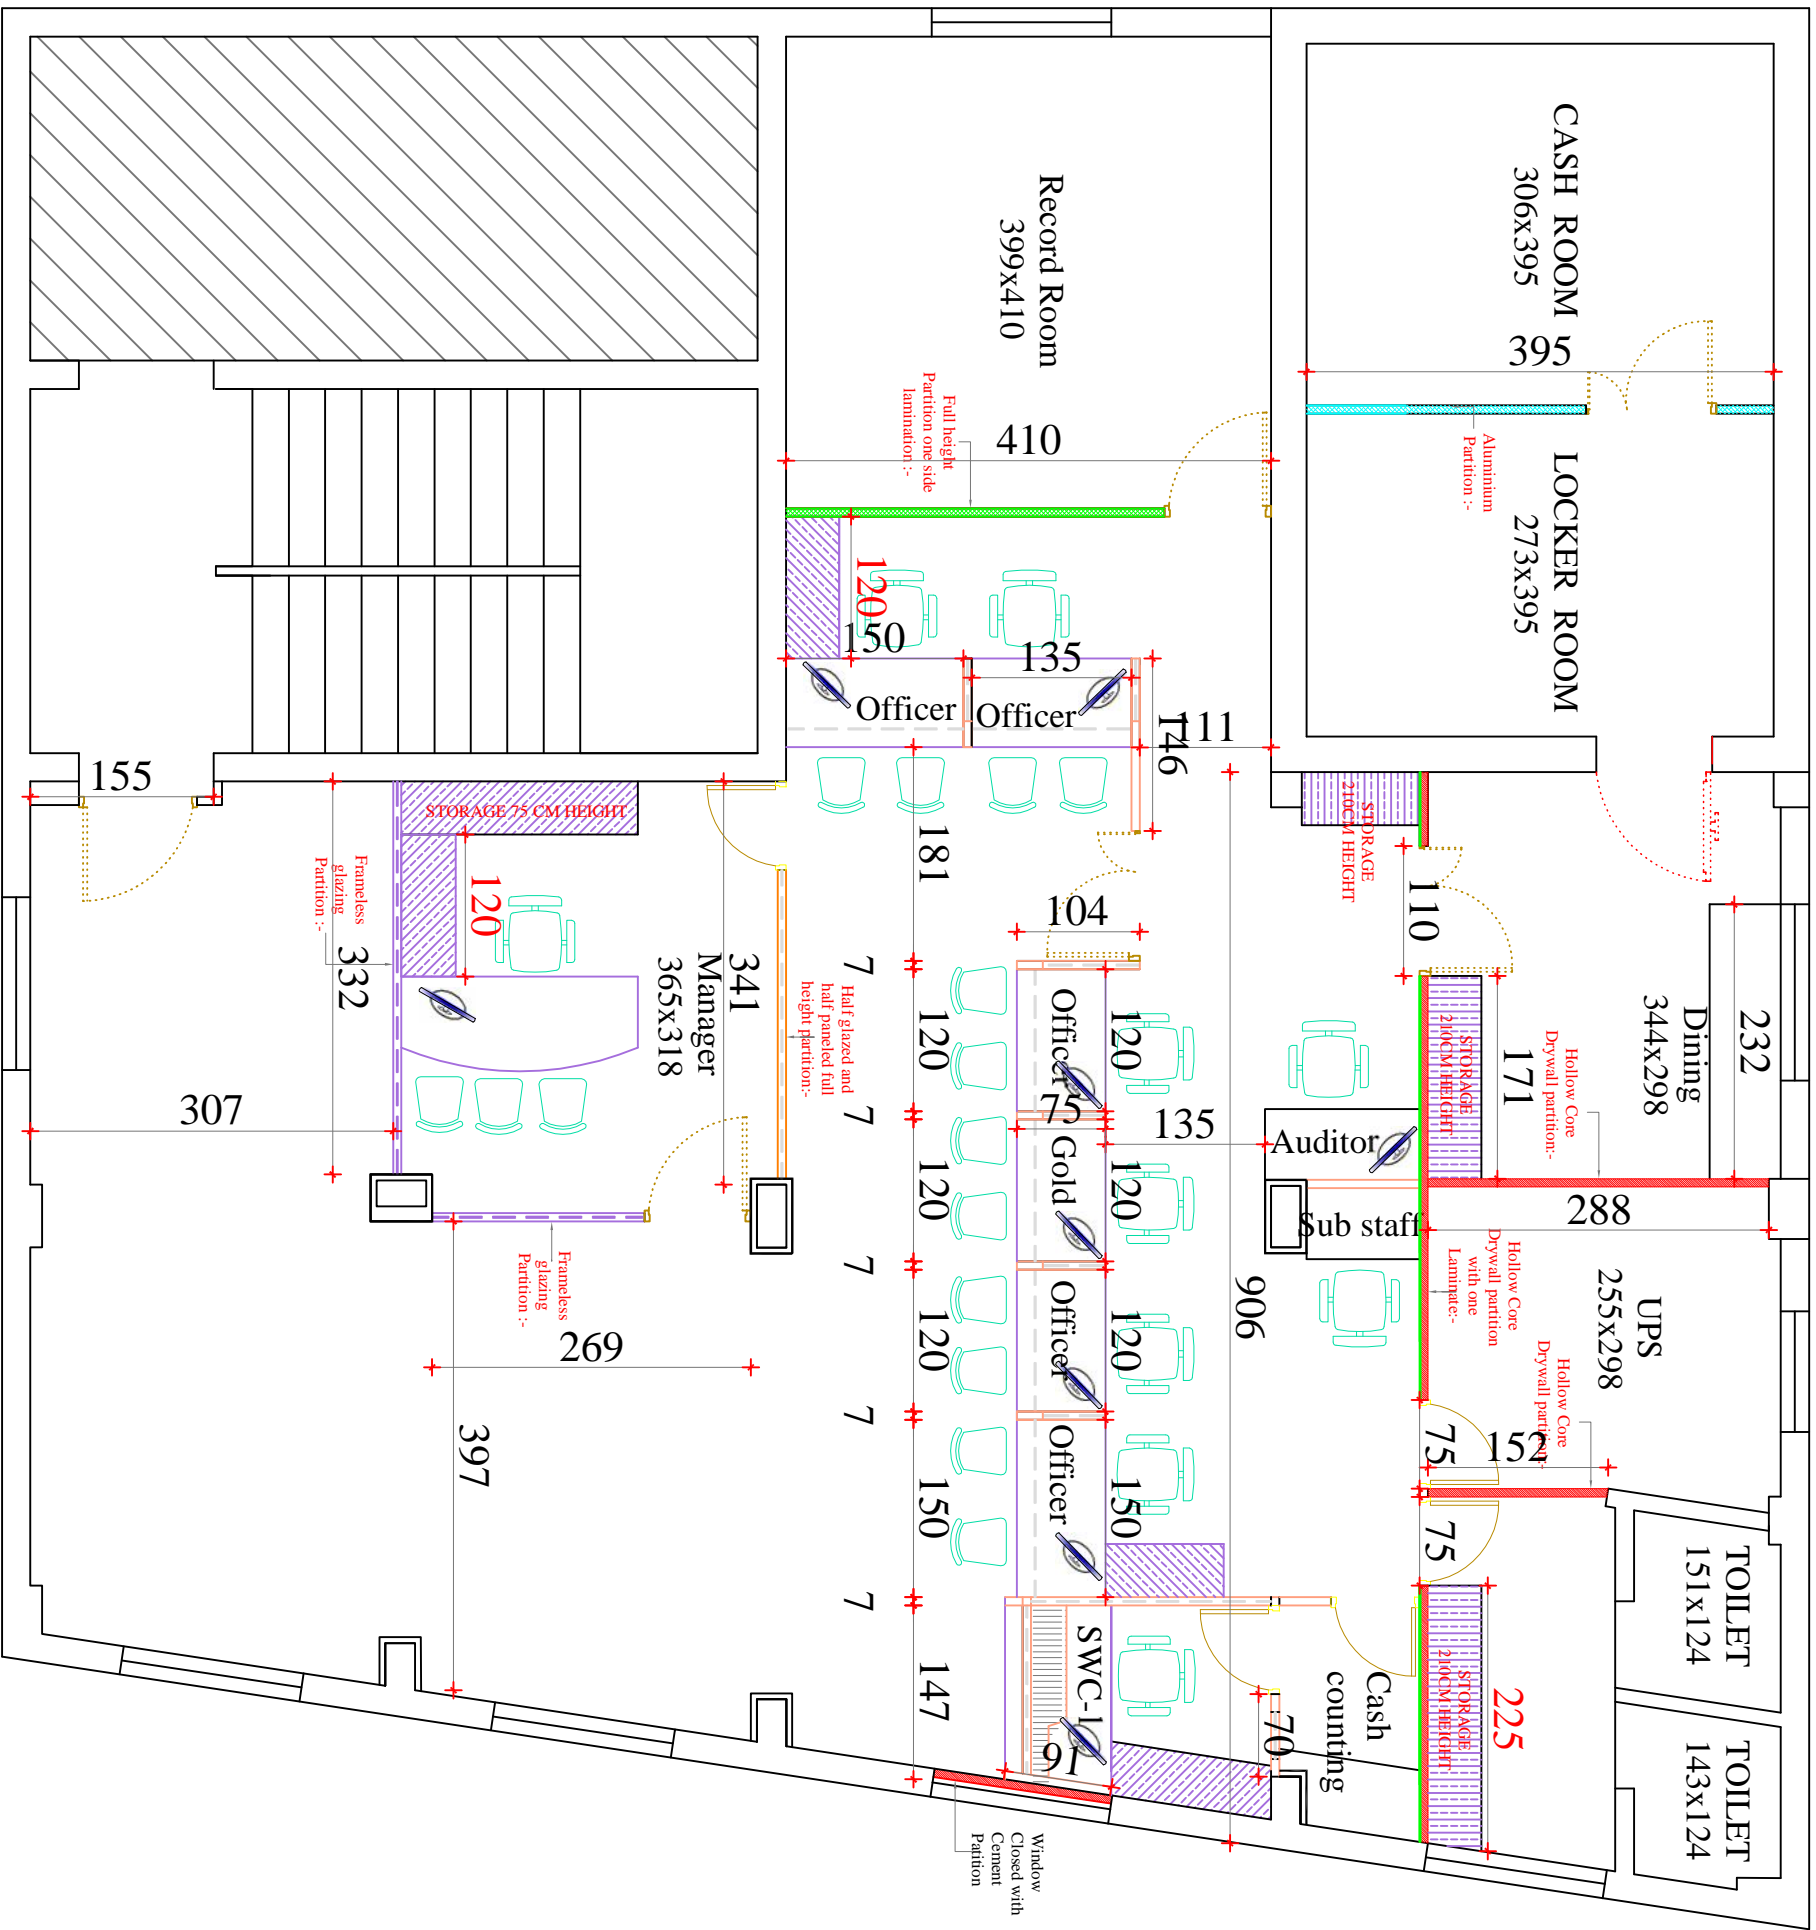

AREA CALCULATION

CUSTOMER AREA -	54.81 Sqm
BANKING AREA -	49.10 Sqm
Stationary	- 16.64 Sqm
Wash/Dining	- 23.71 Sqm
STRONG ROOM -	23.15 Sqm
TOTAL	- 167.41 Sqm
	- 1801.33 Sft

Revisions

S.No	Rev : Date	Remarks	Sign	Check

Scale : NTS Date : 07-08-2023

DC : Dealt :

Checked : Drawn By: Sujesh

Drawing No : 1 Job no :

ALL DIMENSIONS ARE IN CENTIMETERS

Title : CANARA BANK KATTAPPANA

Name of work: PROPOSED LAYOUT -2a

Clients Signature:-

Client :
Canara Bank
Regional Office
Kottayam

Architects Signature & seal :-

Architect :

Prima Arch

Head office
(Architect, CA-84 8733,REG Value-F-3047)
359 - E, 1st Floor
Convent Road, Cherthala - 688 524
PH - 0478 - 2820159
E-mail primaarch@gmail.com