


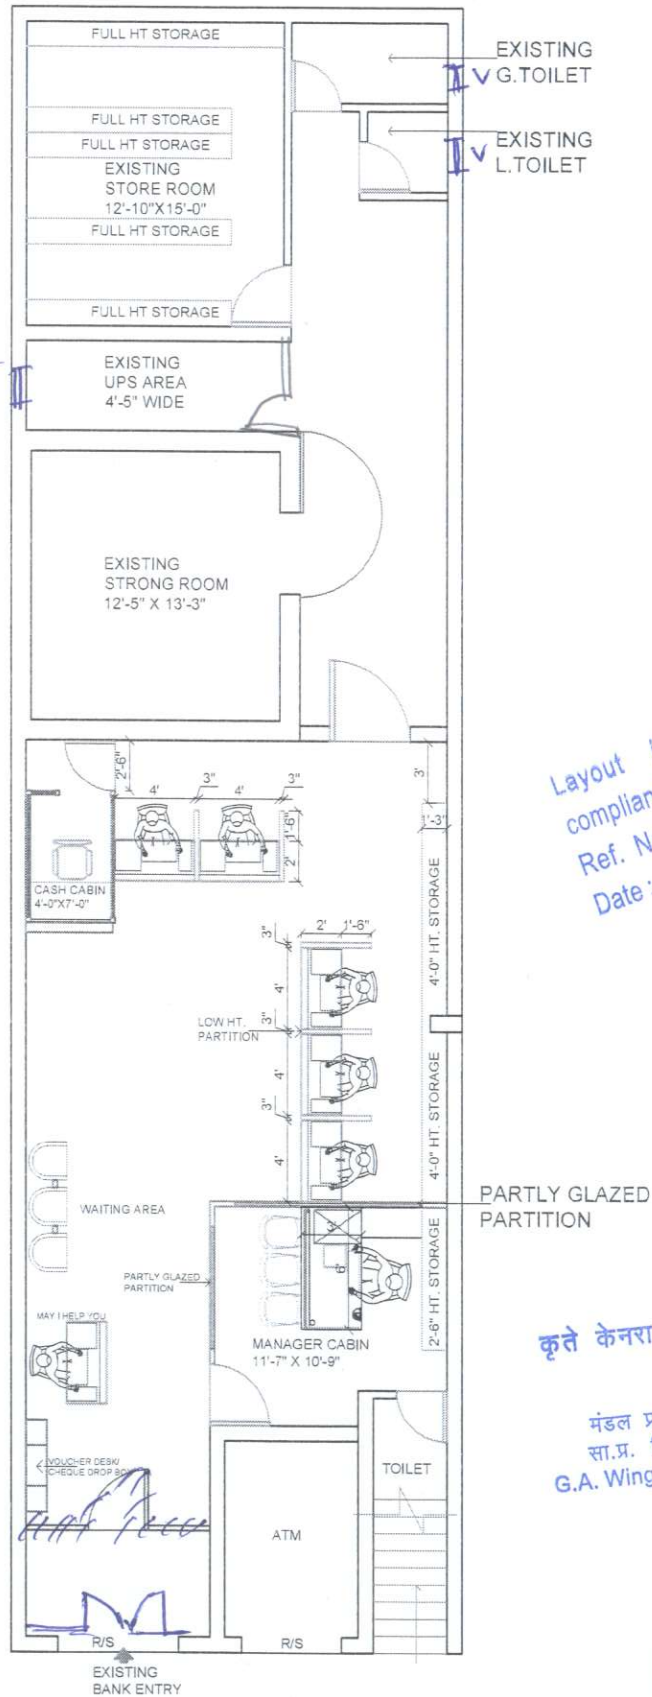

Layout is Approved Subject to
compliance of observations made vide
Ref. No. 258/24-25
Date: 16/05/24

कृते केनरा बैंक / For CANARA BANK
मंडल प्रबंधक / Divisional Manager
सा.प्र. विभाग, प्रका., बंगलूरु - 560 004
G.A. Wing, H.O., BENGALURU - 560 004

LEGENDS	
	LOW HT. PARTITION (4'-0" HT)
	FULL HT. PARTITION

PROJECT :	DRG TITLE:	SCALE:	DATE :	ARCHITECT :
CANARA BANK HATHIN BRANCH, HARYANA.	PROPOSED PLAN OPTION-01	SCALE TO FIT	11.05.2024	PAHWA ARCH-TECH SERVICES ARCHITECTS, ENGINEERS, INTERIOR DESIGNER, VALUER PLOT NO-53, BLOCK-A, SECTOR-49, NOIDA PH: 0120-4167183
	DRAWN BY:-	REVISION DATES	DRG.NO	
	VIKRAM RAWAT		PAHS/CANARA BANK/HATHIN/02	