


PADUMA BRANCH PROPOSED LAYOUT
TO BE RECOMMENDED FOR PERMISSION

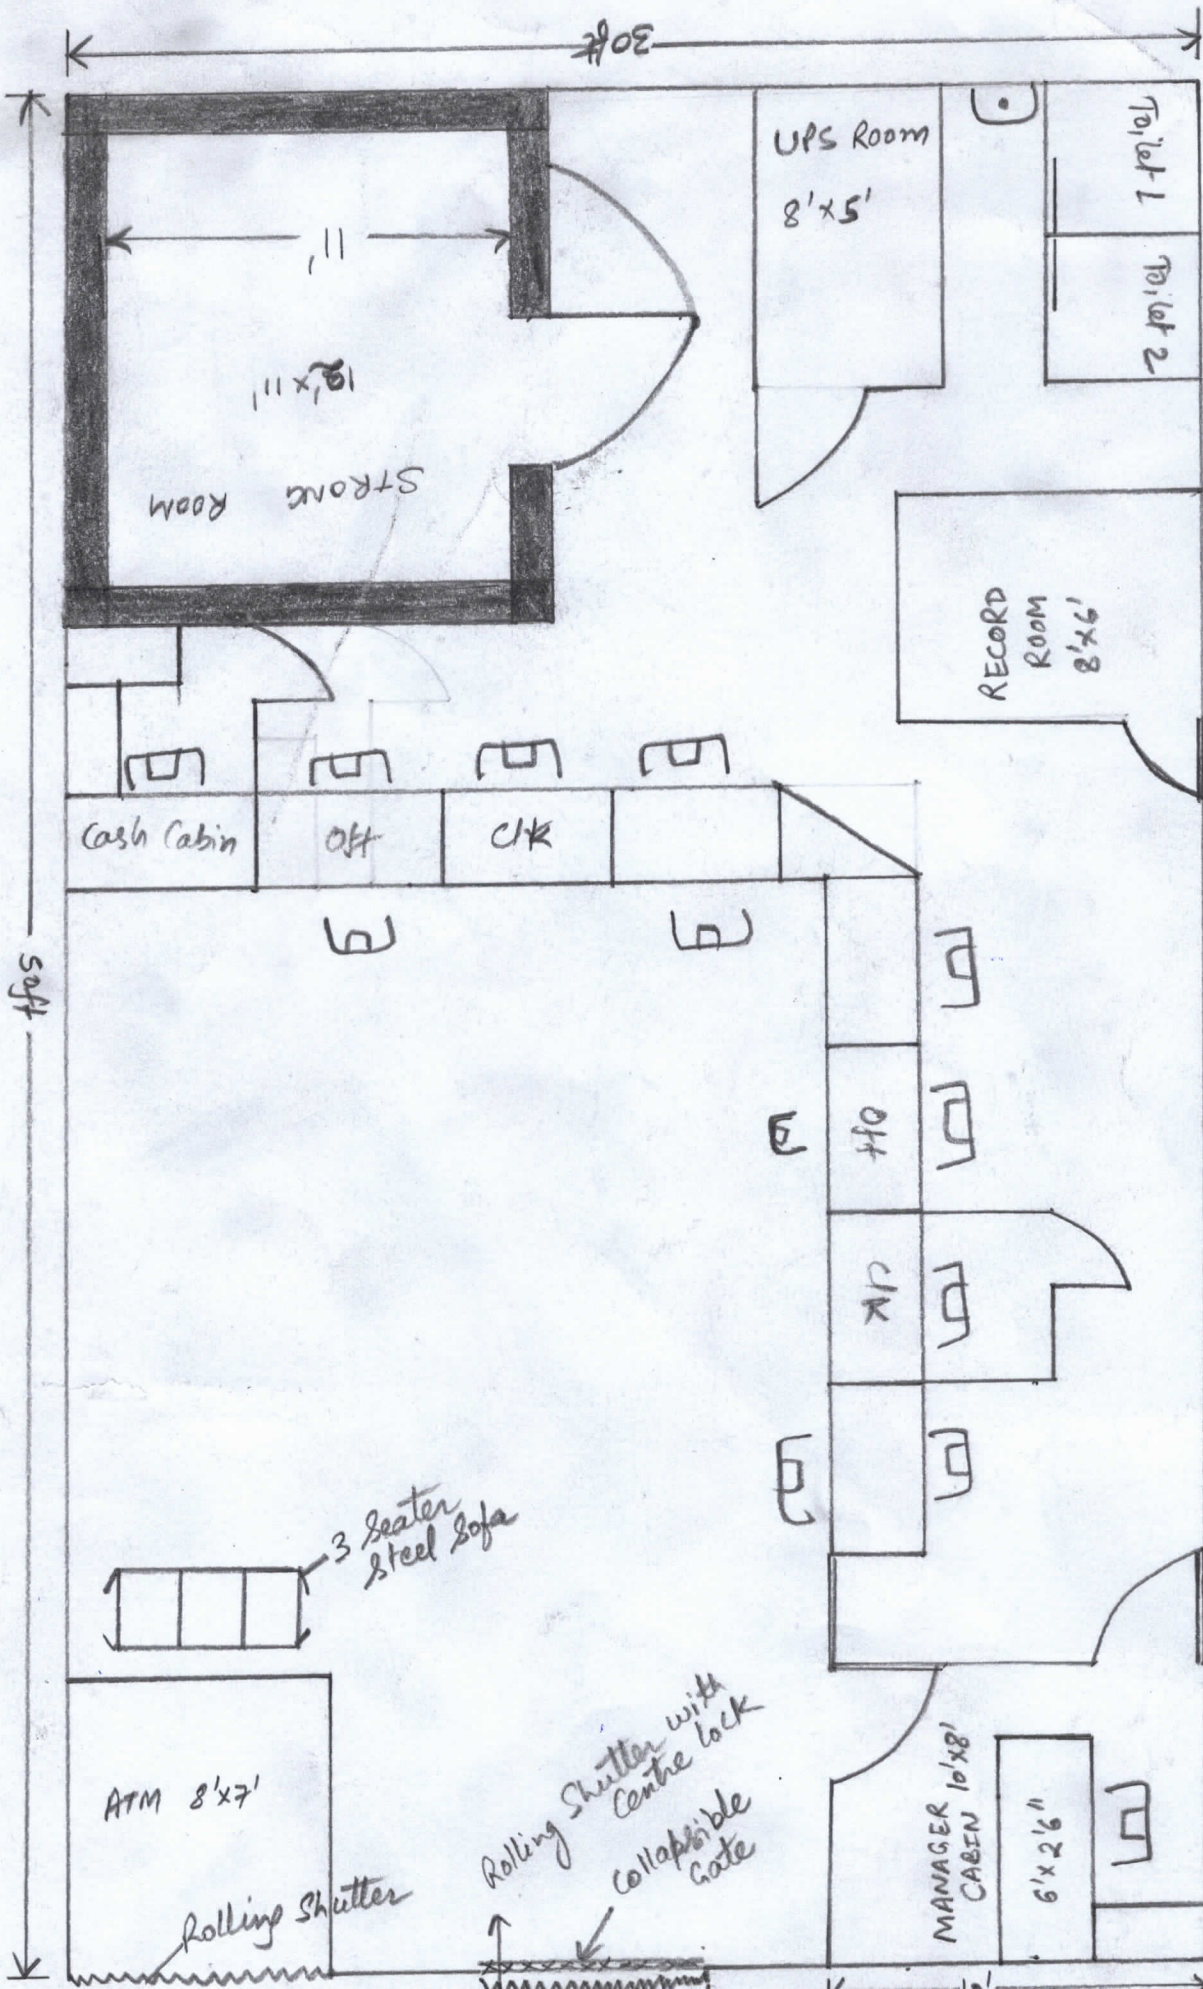

This is a proposed layout. Permission for permanent premises is to be obtained. Any Construction by the landlord at this stage is as per his own wish.

Maish

