

DRG. NO:- C-180/ L-96/ H-135/ 1112-2023

PROJECT.

EXISTING BUILDING
& INTERIOR LAYOUT
PLAN OF THE
"CANARA BANK"
BRANCH :- **LAKSAR**
DISTT.- HARIDWAR

OPTION :-02

29-MAY.-2024 WEDNESDAY

SPACE FOR OFFICE USE:-

DETAIL OF AREA CHART

IN SQ.FTS.

CARPET AREA FOR BANK.
CARPET AREA FOR A.T.M

1347.70
0080.58

TOTAL CARPET AREA.

1428.28

CARPET AREA FOR BANKING
HALL

0356.45

CARPET AREA FOR CUSTOMER

0585.83

CARPET AREA OF TOILET'S
(NOT COUNTING IN CARPET AREA)

0041.66



FLOOR NO.- GROUND FLOOR

EXISTING HEIGHT WITHOUT SLAB:-

UP TO BEAM 09'-09"

FULL HEIGHT 11'-04"

**ANY INQUIREY /INFORMATION
CONTACT TO:- Er. ABDUL MANNAN
MOB.09997339956,09837933338**



Ar.MANMEET SINGH BAJAJ


M/S BAJAJ & ASSOCIATES
ARCHITECT, ENGINEERS PLANNERS & VALUERS,
SOPHIA MARKET COURT ROAD, SAHARANPUR-247001
TEL.No.- 0132-2724396, 098970-66906, 098370-23300
email- manmeet225@yahoo.com

**CORPORATE OFFICE :- B-24 GROUND FLOOR
,SEC-44,NOIDA-201301(U.P.)**

**BRANCH OFFICE :- (01)- H.NO. 197/ 8 / 1 RAJPUR ROAD
,DEHRADUN -248001 (U.K)**

**(02)- 333 LANE NO 02, SIYA RAM VIHAR
,NEAR INDIAN OIL PUMP, TAKROHI,
INDIRA NAGAR, LUCKNOW 226016(UP)**

**(03)- H.NO. 5 / 1 A, Aman NAGAR, opp
DMW workshop,Patiala**

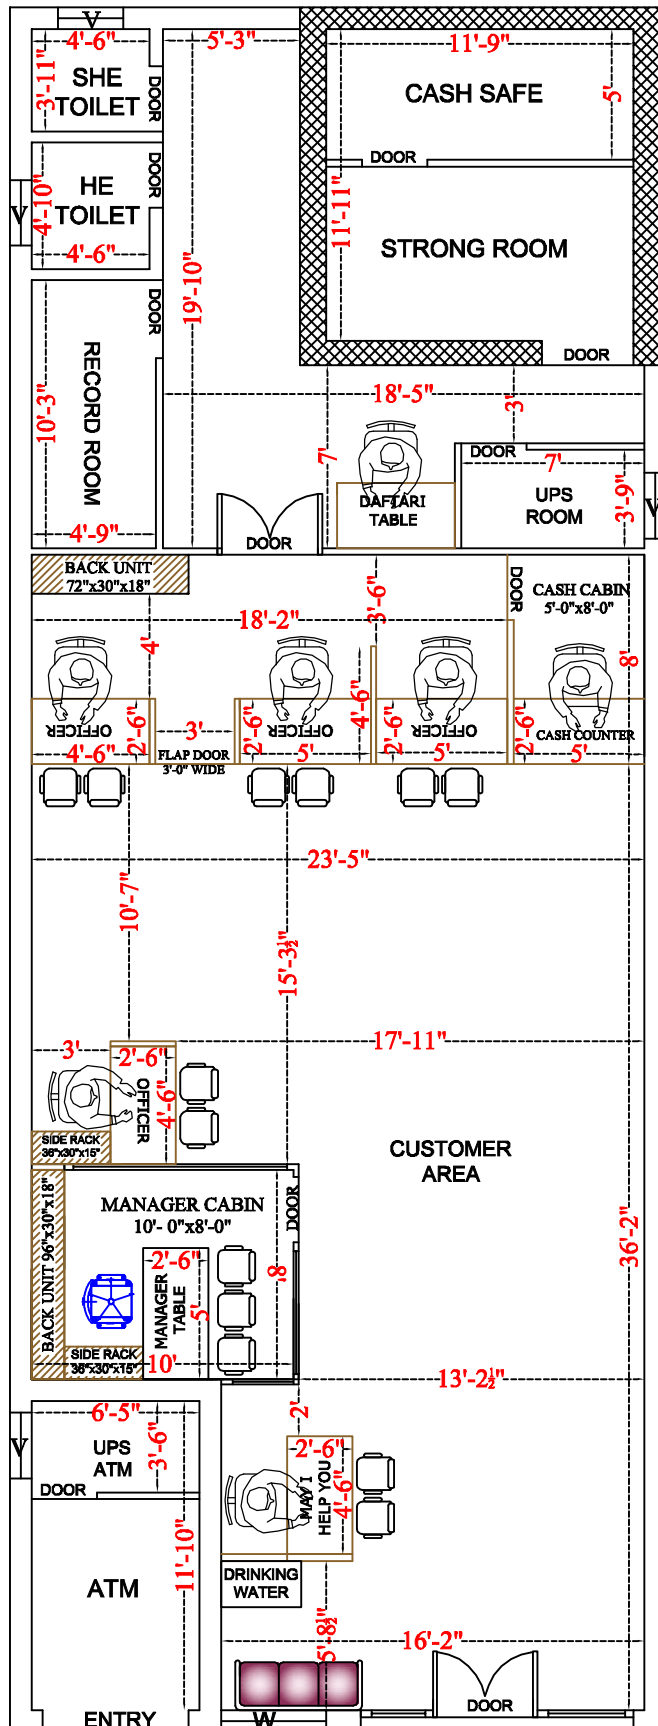

ROAD