
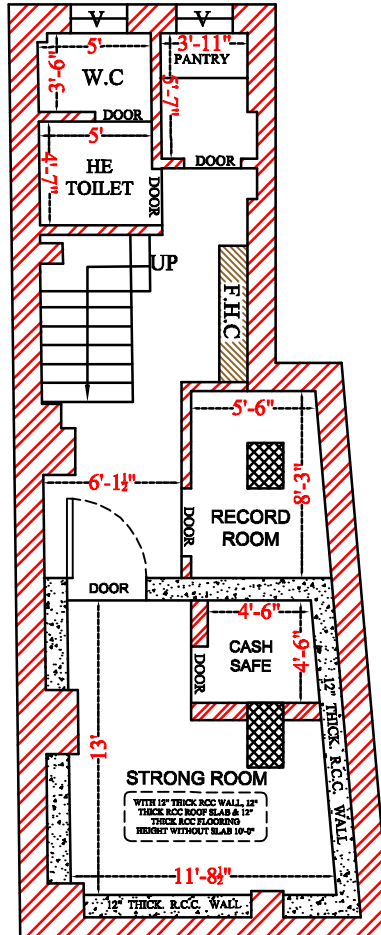


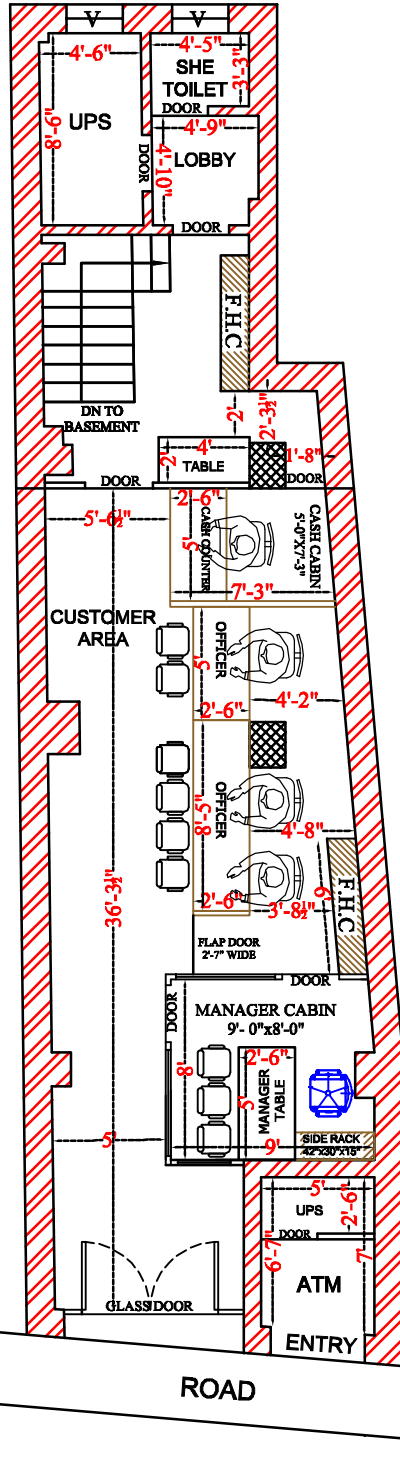

DRG. NO:- C-182/ B-254/ N-112/ 1127-2023


PROJECT.

MODIFIED BUILDING &
INTERIOR LAYOUT
PLAN OF THE
"CANARA BANK"
BRANCH :- **NAINITAL**

OPTION :-02
28-MAR.-2024 THURSDAY

SPACE FOR OFFICE USE:-

DETAIL OF AREA CHART	IN SQ.FTS.
CARPET AREA FOR BASEMENT	0329.08
CARPET AREA FOR GROUND FLOOR	0648.79
CARPET AREA FOR ATM	0039.18
TOTAL CARPET AREA.	1017.05
CARPET AREA OF TOILET'S (NOT COUNTING IN CARPET AREA)	0051.29

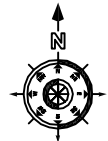

FLOOR NO.- GROUND FLOOR

EXISTING HEIGHT WITHOUT SLAB:-

UP TO BEAM 06'-05"
FULL HEIGHT 07'-04"

ANY INQUIREY /INFORMATION
CONTACT TO:- Er. ABDUL MANNAN
MOB.09997339956,09837933338



Ar.MANMEET SINGH BAJAJ

M/S BAJAJ & ASSOCIATES
ARCHITECT, ENGINEERS PLANNERS & VALUERS,
SOPHIA MARKET COURT ROAD,SAHARANPUR-247001
TEL.No.- 0132-2724386,069970-88806, 098370-23300
email:- manmeet225@yahoo.com

CORPORATE OFFICE :- B-24 GROUND FLOOR

SEC-44,NOIDA-201301(U.P.)

BRANCH OFFICE :- (01)- H.NO. 187/ 8/1 RAJPUR ROAD

,DEHRADUN -248001 (U.K)

(02)- 333 LANE NO 02, SIYA RAM VIHAR

NEAR INDIAN OIL PUMP, TAKROHI,

INDIRA NAGAR, LUCKNOW 226018(UP)

(03)- H.NO. 5/1 A, Aman NAGAR, opp

DMW workshop,Patlaia