


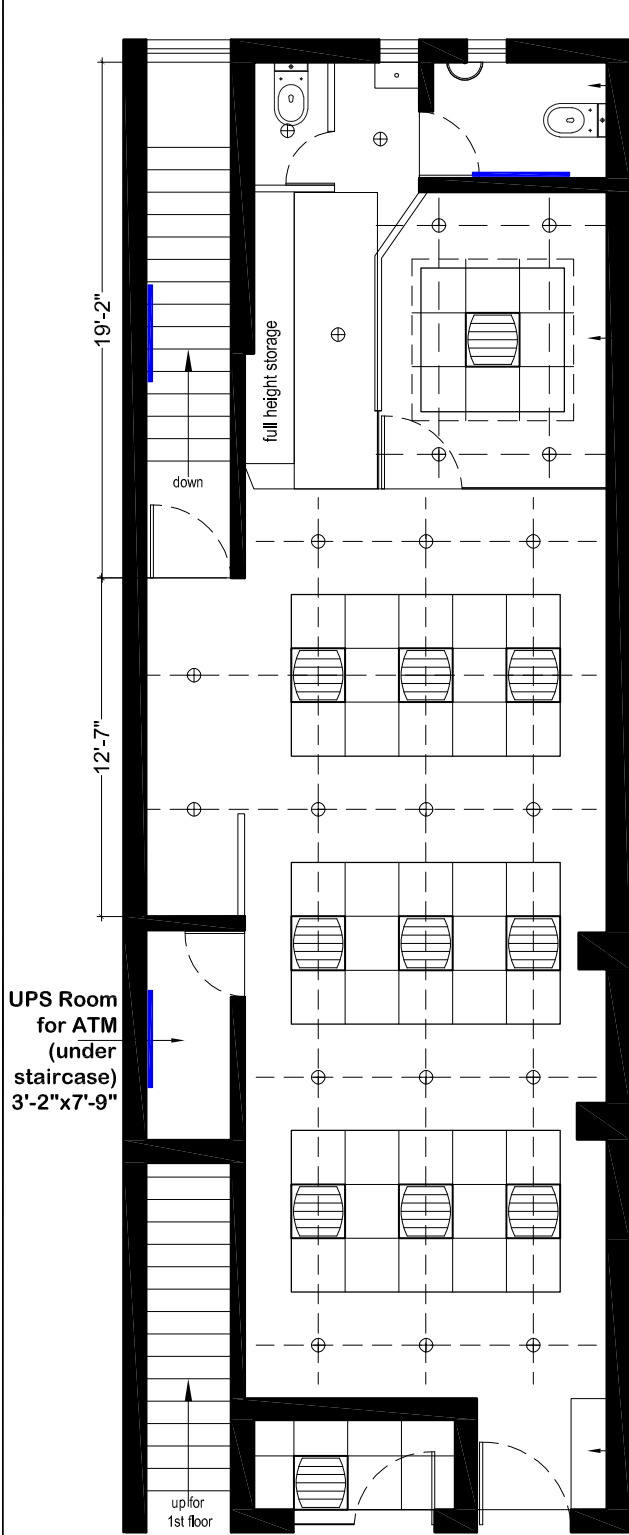


GROUND FLOOR

ENTRANCE
TO ATM

ENTRANCE
TO BANK

Electrical
panel

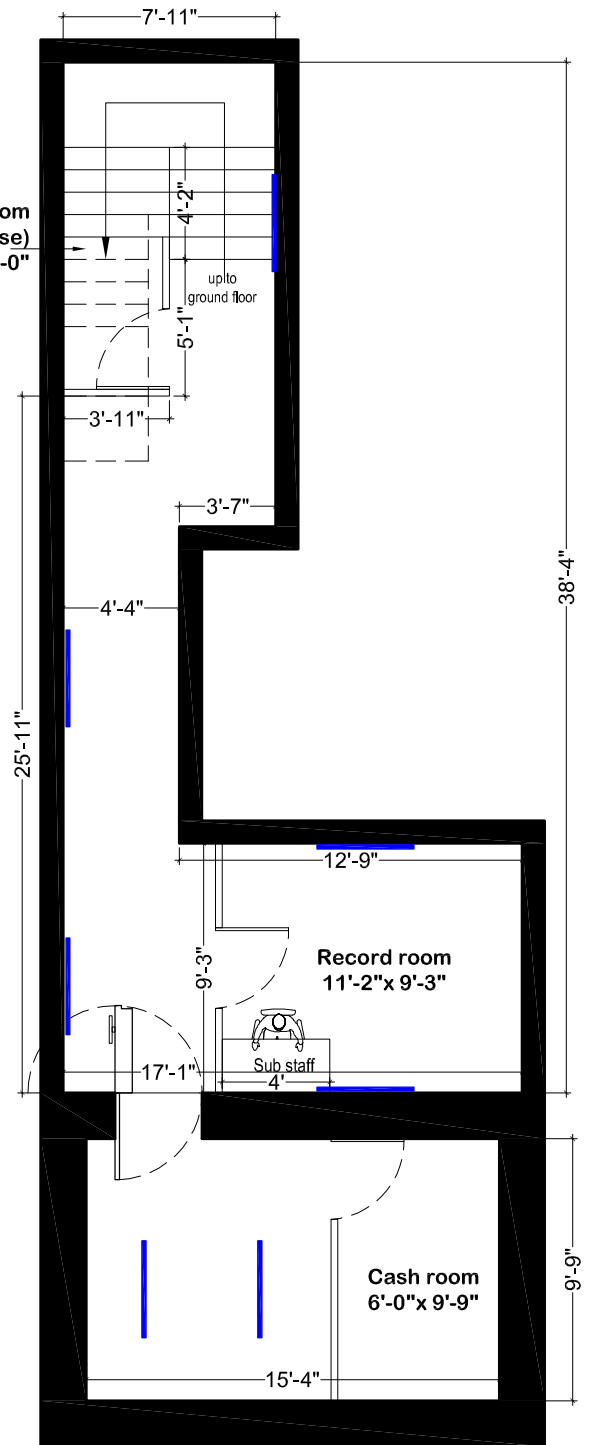

BASEMENT FLOOR

LEGEND

S.No.	SYMBOL	DESCRIPTION	Nos.
1	⊕	DOWN LIGHTER	21
2	—	T- 5	10
3	⊞	600X600 DOWN LIGHT	11
4	---	STRIP LIGHT	02



CANARA BANK
SECTOR 55 BRANCH,
GURUGRAM

Drawing Title:
LAYOUT PLAN- GROUND & BASEMENT

Date:
16/04/2027

Drawing No.:
CN/NO/AD/02

GEOTECH TECHNICAL ASSOCIATES
G T A

B-004, Amrapali Princely Estate, Sector - 76, Noida - 201301
ph.: 9818938150, 9910297218
e-mail: technicalassociates9@gmail.com