




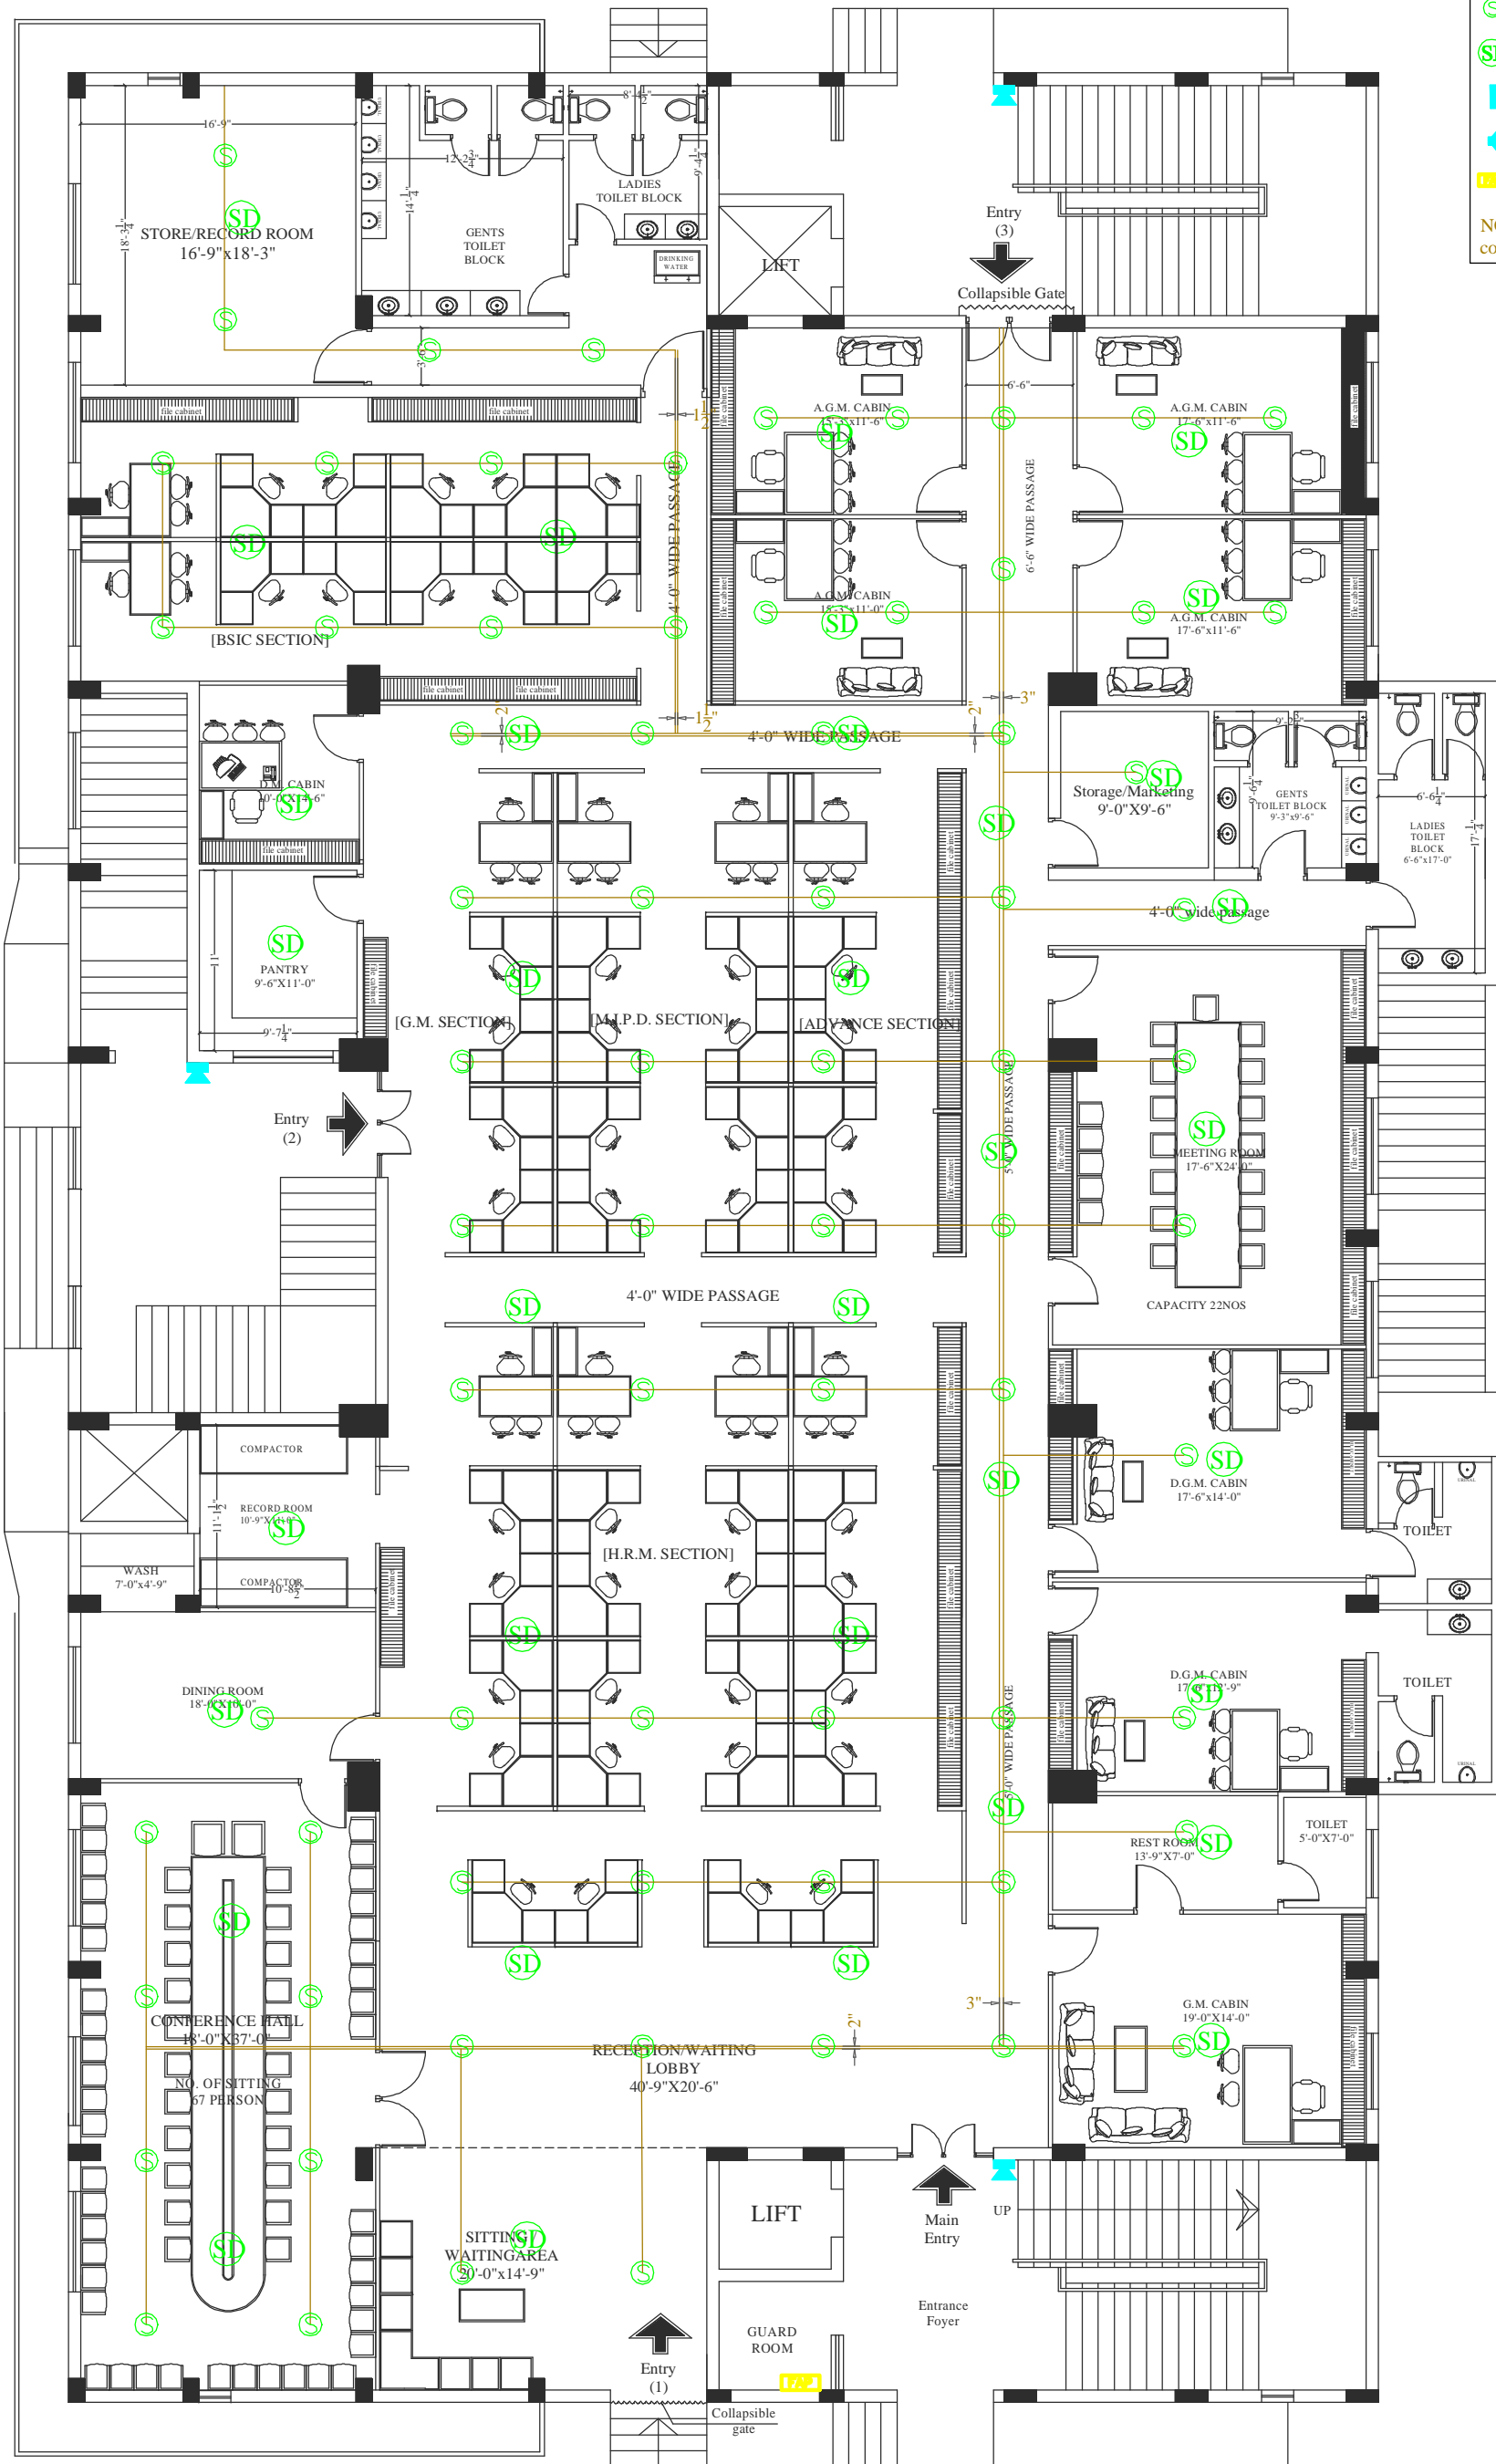


- FIRE LEGENDS -**
-  SPRINKLER-74
 -  SMOKE DETECTOR-35
 -  MCP-03
 -  HOOTER-03
 -  MAIN ALARM PANEL-1
ZONE PANEL-02
- NOTE-Sprinkle is connected to riser.



PROPOSED INTERIOR PLAN FOR
CANARA BANK, CIRCLE OFFICE
AT RAJENDRA PLAZA, SIKANDRA, AGRA

GROUND FLOOR PLAN



ARDECO
Architects & Interior des.
Sanjay Place, Agra
2525060, 2526060