


AREA CHART	
CARPET AREA OF BRANCH	= 892.3 SQFT.
CARPET AREA OF ATM	= 73.3 SQFT.
BANKING HALL AREA	= 642.47 SQFT.
CUSTOMER LOBBY AREA	= 291.74 SQFT.

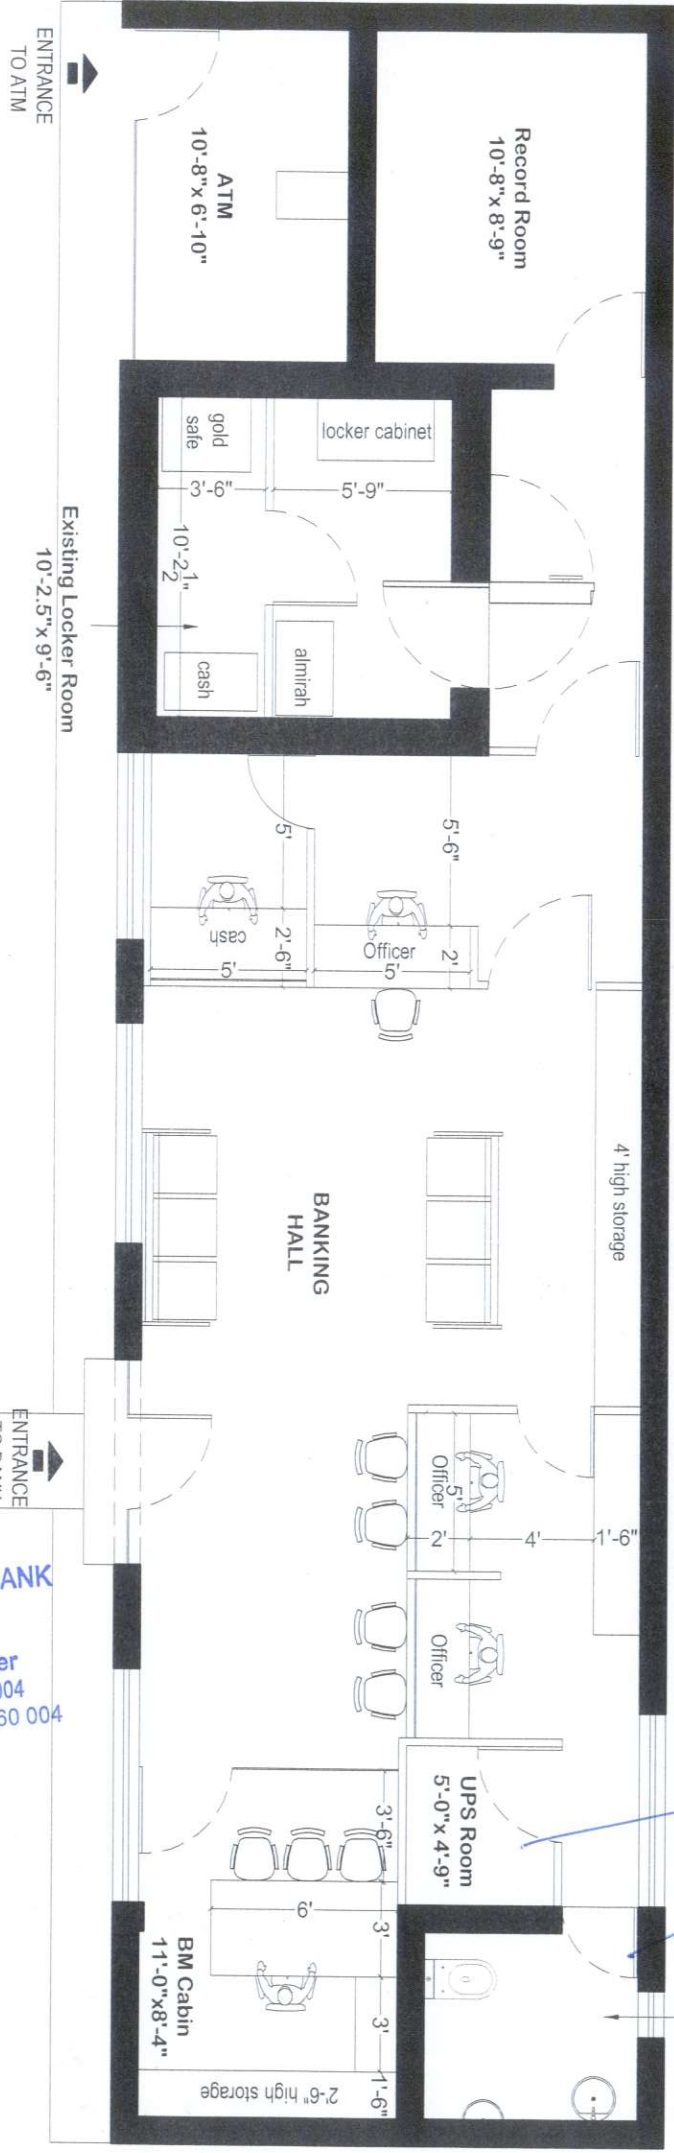

Layout is Approved Subject to compliance of observations made vide Ref. No. 248/24-25 Date: 09/05/24

Exempt Pen to be provided for UPS Room
Second Toilet to be provided

Existing Toilet 5'-11" x 6'-11"

Second Toilet must be provided.

कृते केनरा बैंक / For CANARA BANK
मंडल प्रबंधक / Divisional Manager
सा.प्र. विभाग, प्र.का., बेंगलुरु - 560 004
G.A. Wing, H.O., BENGALURU - 560 004



CANARA BANK
SUNCITY BRANCH,
GURUGRAM

Drawing Title: LAYOUT PLAN

Date: 22/04/2024

Drawing No.: CN/GU/AD/02

GEOTECH TECHNICAL ASSOCIATES

B-004, Annapali Princely Estate, Sector - 76, Noida - 201301
ph.: 9818938150, 9910297218
e-mail: technicalassociates@gmail.com

OPTION -1