


(FIRE/BURGLAR ALARM
BAS, CCTV, NETWORK
SWITCH)
Loc: Preferable near
DVR/Network Switch

- BULB 1 RED
- BULB 2 BLUE
- BULB 3 YELLOW
- BULB 4 GREEN

CANARA BANK PATTIKKAD
METER BOARD TO MAIN PANEL

| | |
|----------------------------------|------------------|
| Date | : 17 - 05 - 2024 |
| Scale | : NTS |
| Sheet No | : |
| Note: All Dimensions are in Cms. | |


FROM MAIN PANEL

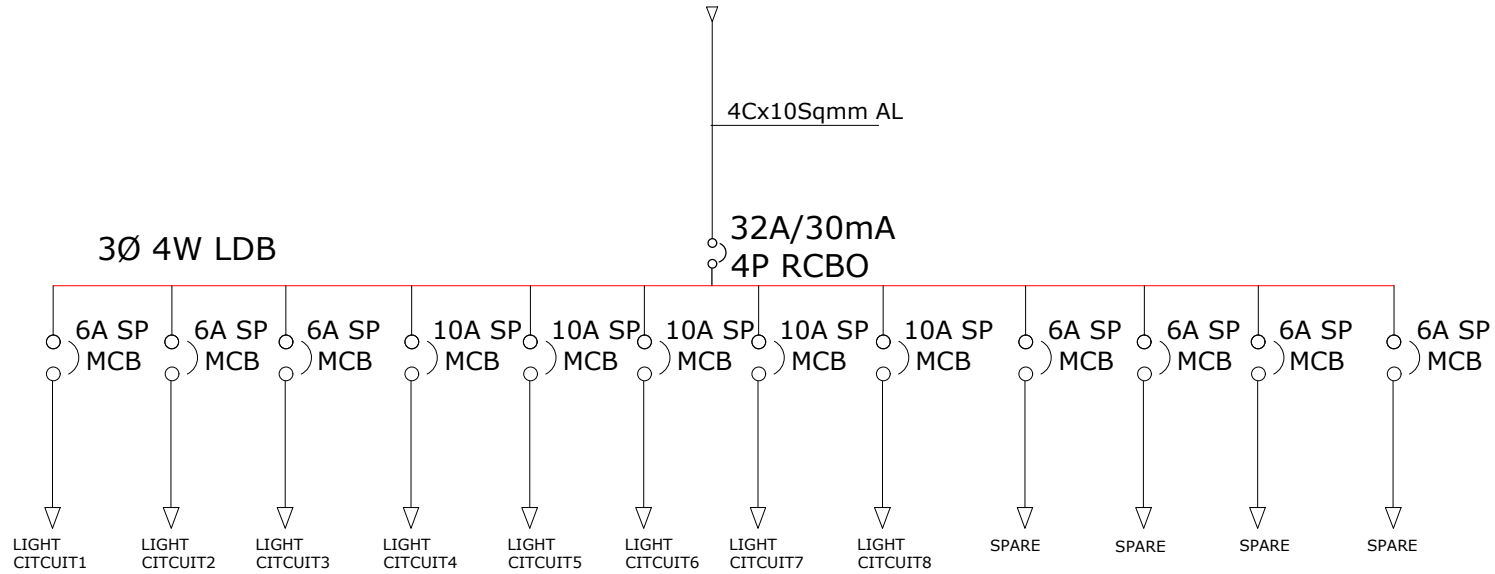

CANARA BANK PATTIKKAD

MSB TO LIGHTING DB


| | |
|----------------------------------|------------------|
| Date | : 17 - 05 - 2024 |
| Scale | : NTS |
| Sheet No | : |
| Note: All Dimensions are in Cms. | |

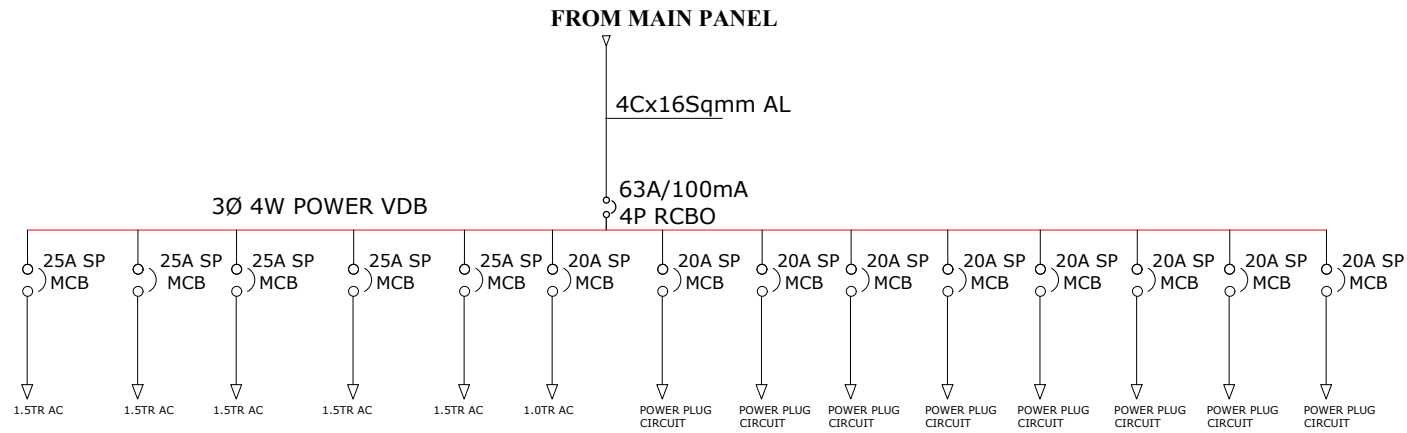

CANARA BANK PATTIKKAD

MSB TO POWER DISTRIBUTION BOARD

| | |
|----------------------------------|------------------|
| Date | : 17 - 05 - 2024 |
| Scale | : NTS |
| Sheet No | : |
| Note: All Dimensions are in CMs. | |

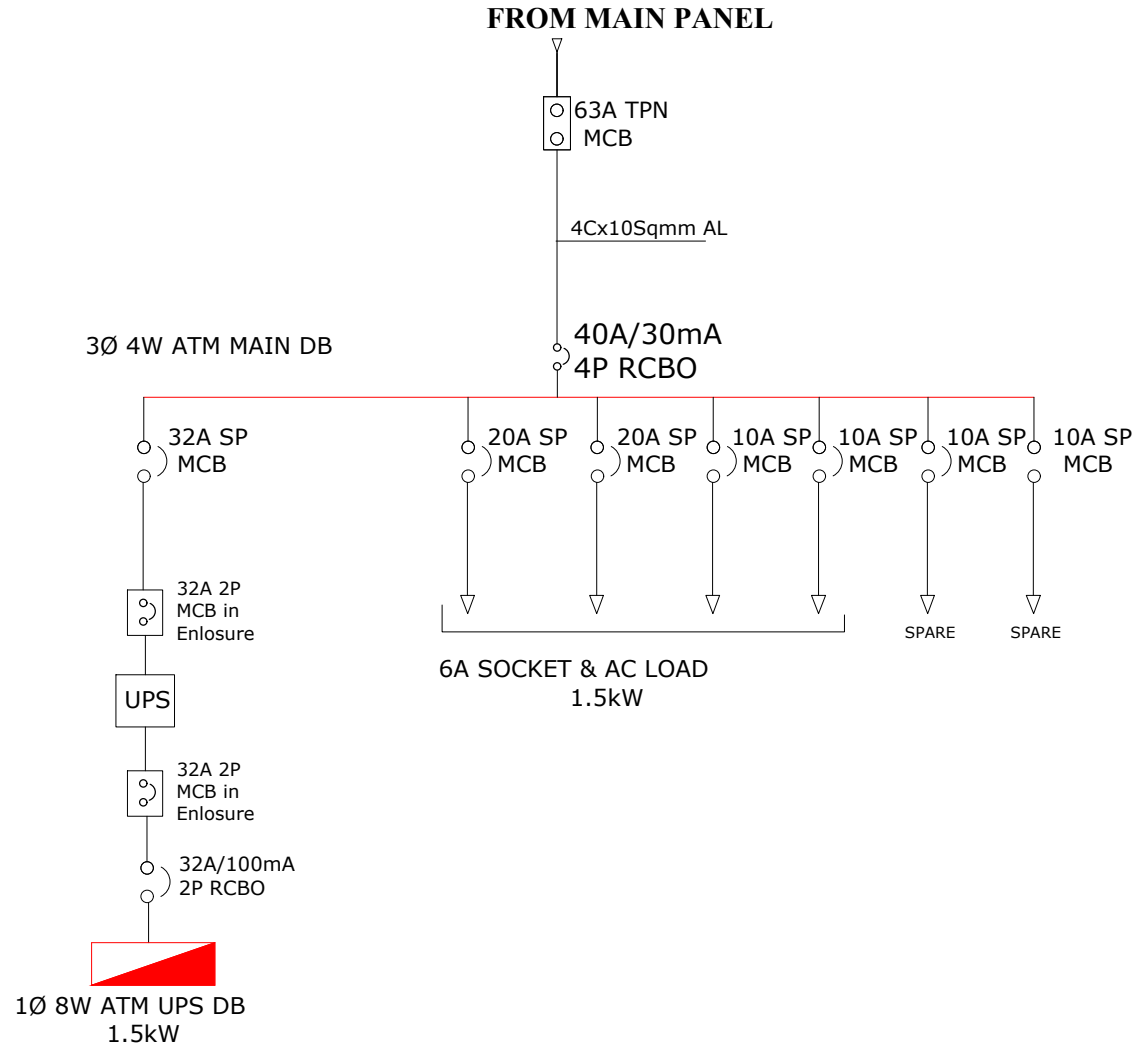

CANARA BANK PATTIKKAD

MAIN PANEL TO ATM MAIN PANEL

Date : 17 - 05 - 2024

Scale : NTS

Sheet No :

Note: All Dimensions are in Cms.