


Revised

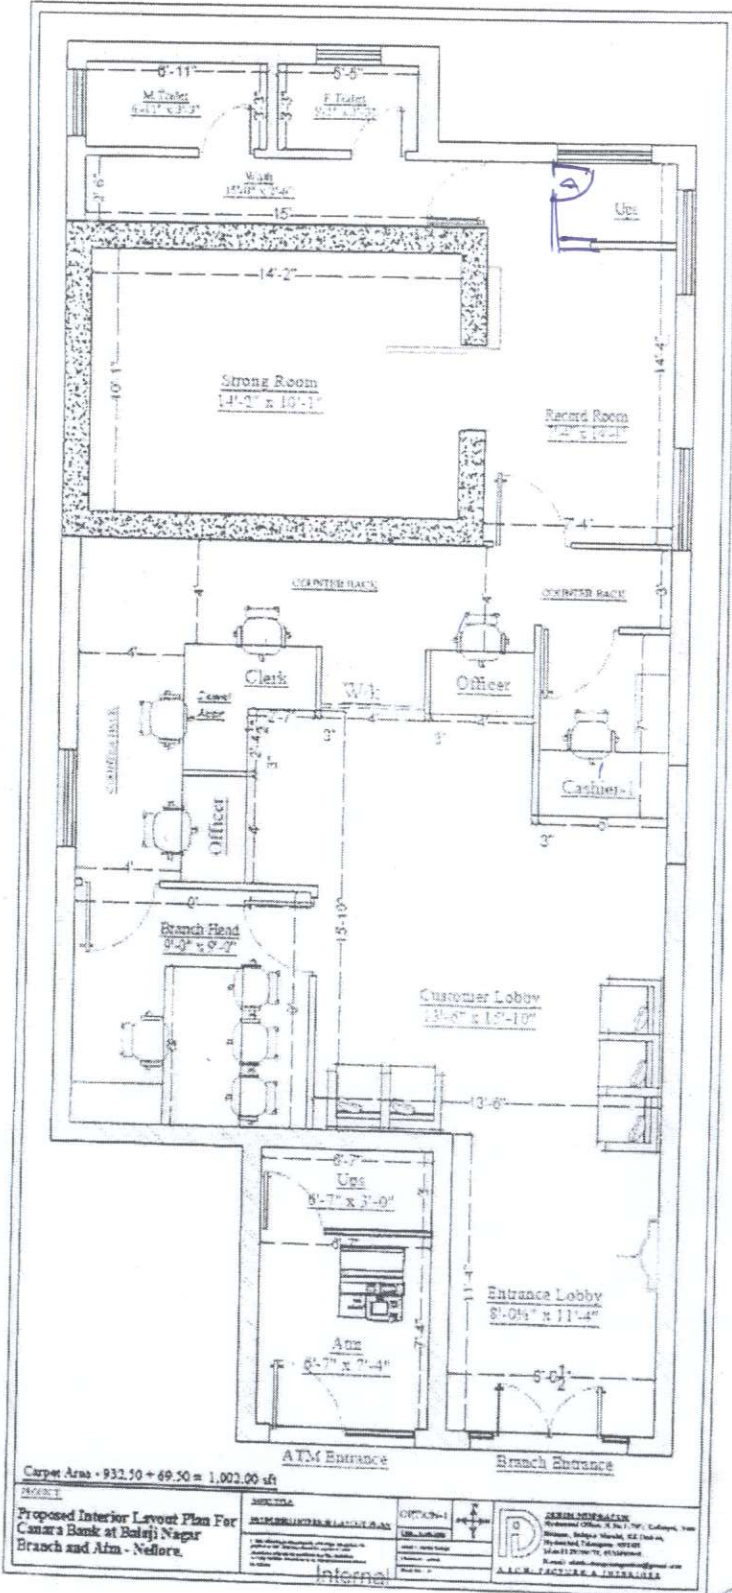

Layout is Approved Subject to compliance of observations made vide Ref. No. 869/2024-25 Date: 14/06/2024

For approval to G.O. 12/9/19

कृते केनरा बैंक / For CANARA BANK
 मंडल प्रबंधक / Divisional Manager
 सा.प्र. विभाग, प्र.का., बेंगलूरु - 560 004
 G.A. Wing, H.O., BENGALURU - 560 004

from [Signature]

Renovation



[Signature]
 Sr. Manager