


- SB1 SWITCH BOARD
- SB1a INVERTER SWITCH BOARD
- SB1b UPS SWITCH BOARD

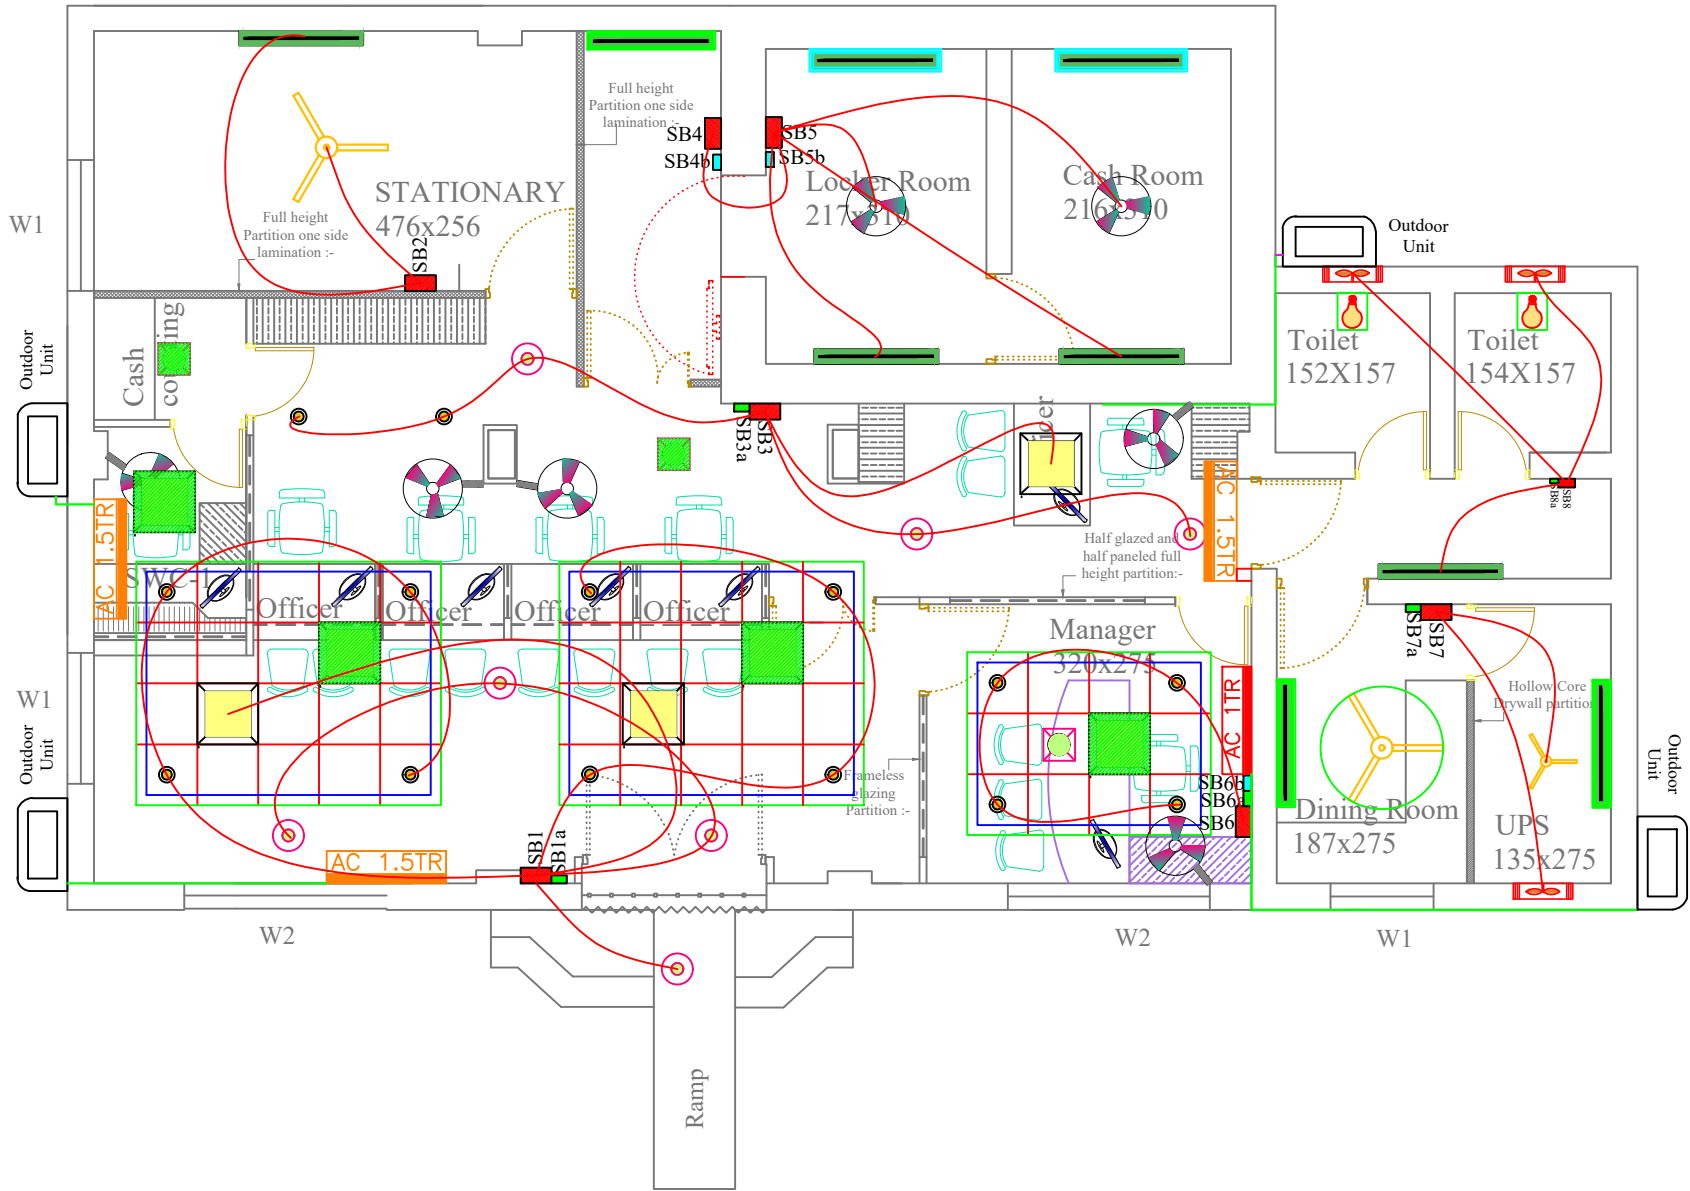

●	1x9W ROUND LED FITTING	14
■	36W LED FITTING	3
■	36W LED FITTING FROM INVERTER	4
●	LED bulb FROM INVERTER	2
■	LED TUBE FITTING	4
■	LED TUBE FITTING FROM INVERTER	3
■	LED TUBE FITTING FROM UPS	2
■	12" EXHAUST FAN	3
■	1200MM CEILING FAN	1
■	600MM CEILING FAN	1
■	1200MM CEILING FAN FROM INVERTER	1
■	CABIN FAN	2
■	WALL FAN FROM INVERTER	5
---	STRIP-LED	30M
○	1x18 ROUND FITTING	7
■	1x18 ROUND FITTING FROM INVERTER	2
■	1x18 ROUND FITTING FROM UPS	1
■	1.5 TONE AC	3
■	2 TONE AC	0
■	1.0TONE AC	1

Scale :	NTS	Date :	01/09/2023
DC :		Dealt :	
Checked :		Drawn By:	Sujesh
Drawing No :	01	Job no :	

ALL DIMENSIONS ARE IN CENTIMETERS

Title : THRIKKUR Electrical RAW Power  
Name of work: PROPOSED LAYOUT -1

Clients Signature-

Client : CANARA BANK  
BRANCH OFFICE  
TRIKKUR

Architects Signature & seal :-

Architect : *Prima Arch*  
Head office  
(Architect, CA, 84 8733, REG Valuer-F-3047)  
359 - E, 1st Floor  
Convent Road, Cherthala - 688 524  
PH - 0478 - 2820159  
E-mail primaarch@gmail.com