


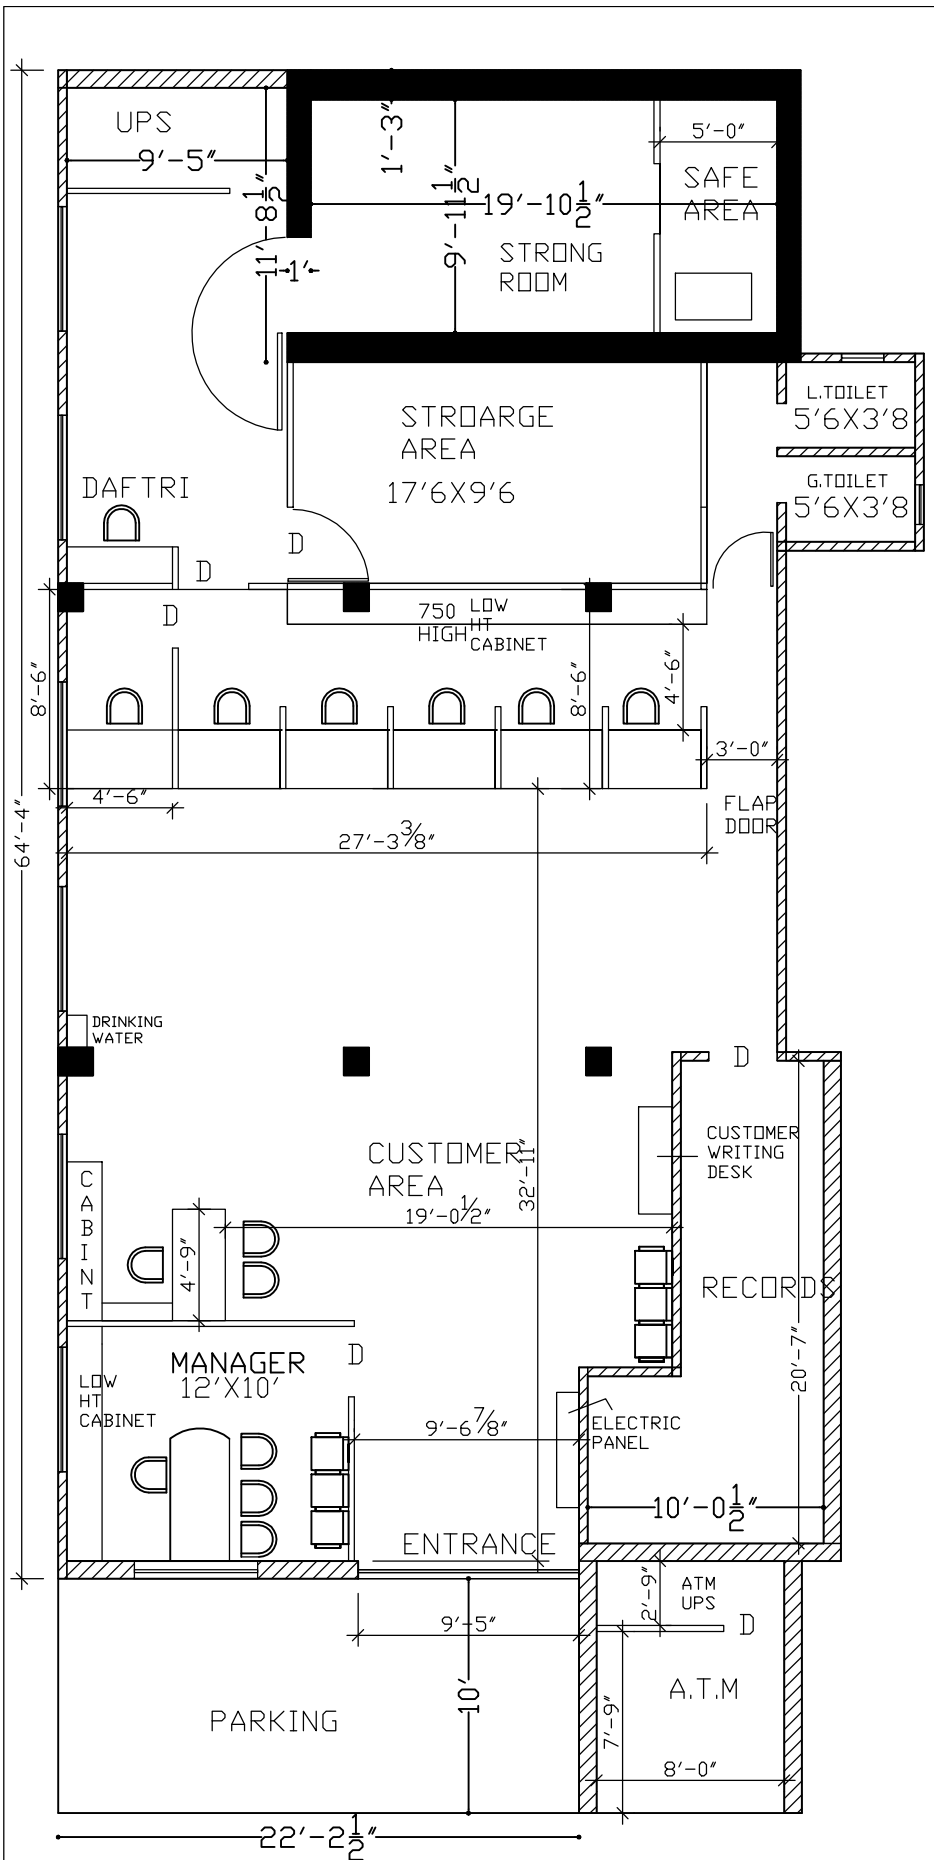

PROPOSED LAYOUT FOR BRANCH
OFFICE AT DHARAMPUR
C.D. DEHRADUN

COVERED AREA :- 2198SFT
CARPET AREA :- 1925SFT
BANKING AREA :- 1120SFT
CUSTOMER AREA:- 652SFT

M/S ASHOK AGARWAL & CO
ARCHITECT, ENGG., VALUER
38F/1 SAHARANPUR ROAD
DEHRADUN
PH. 2721418, 9897327950