


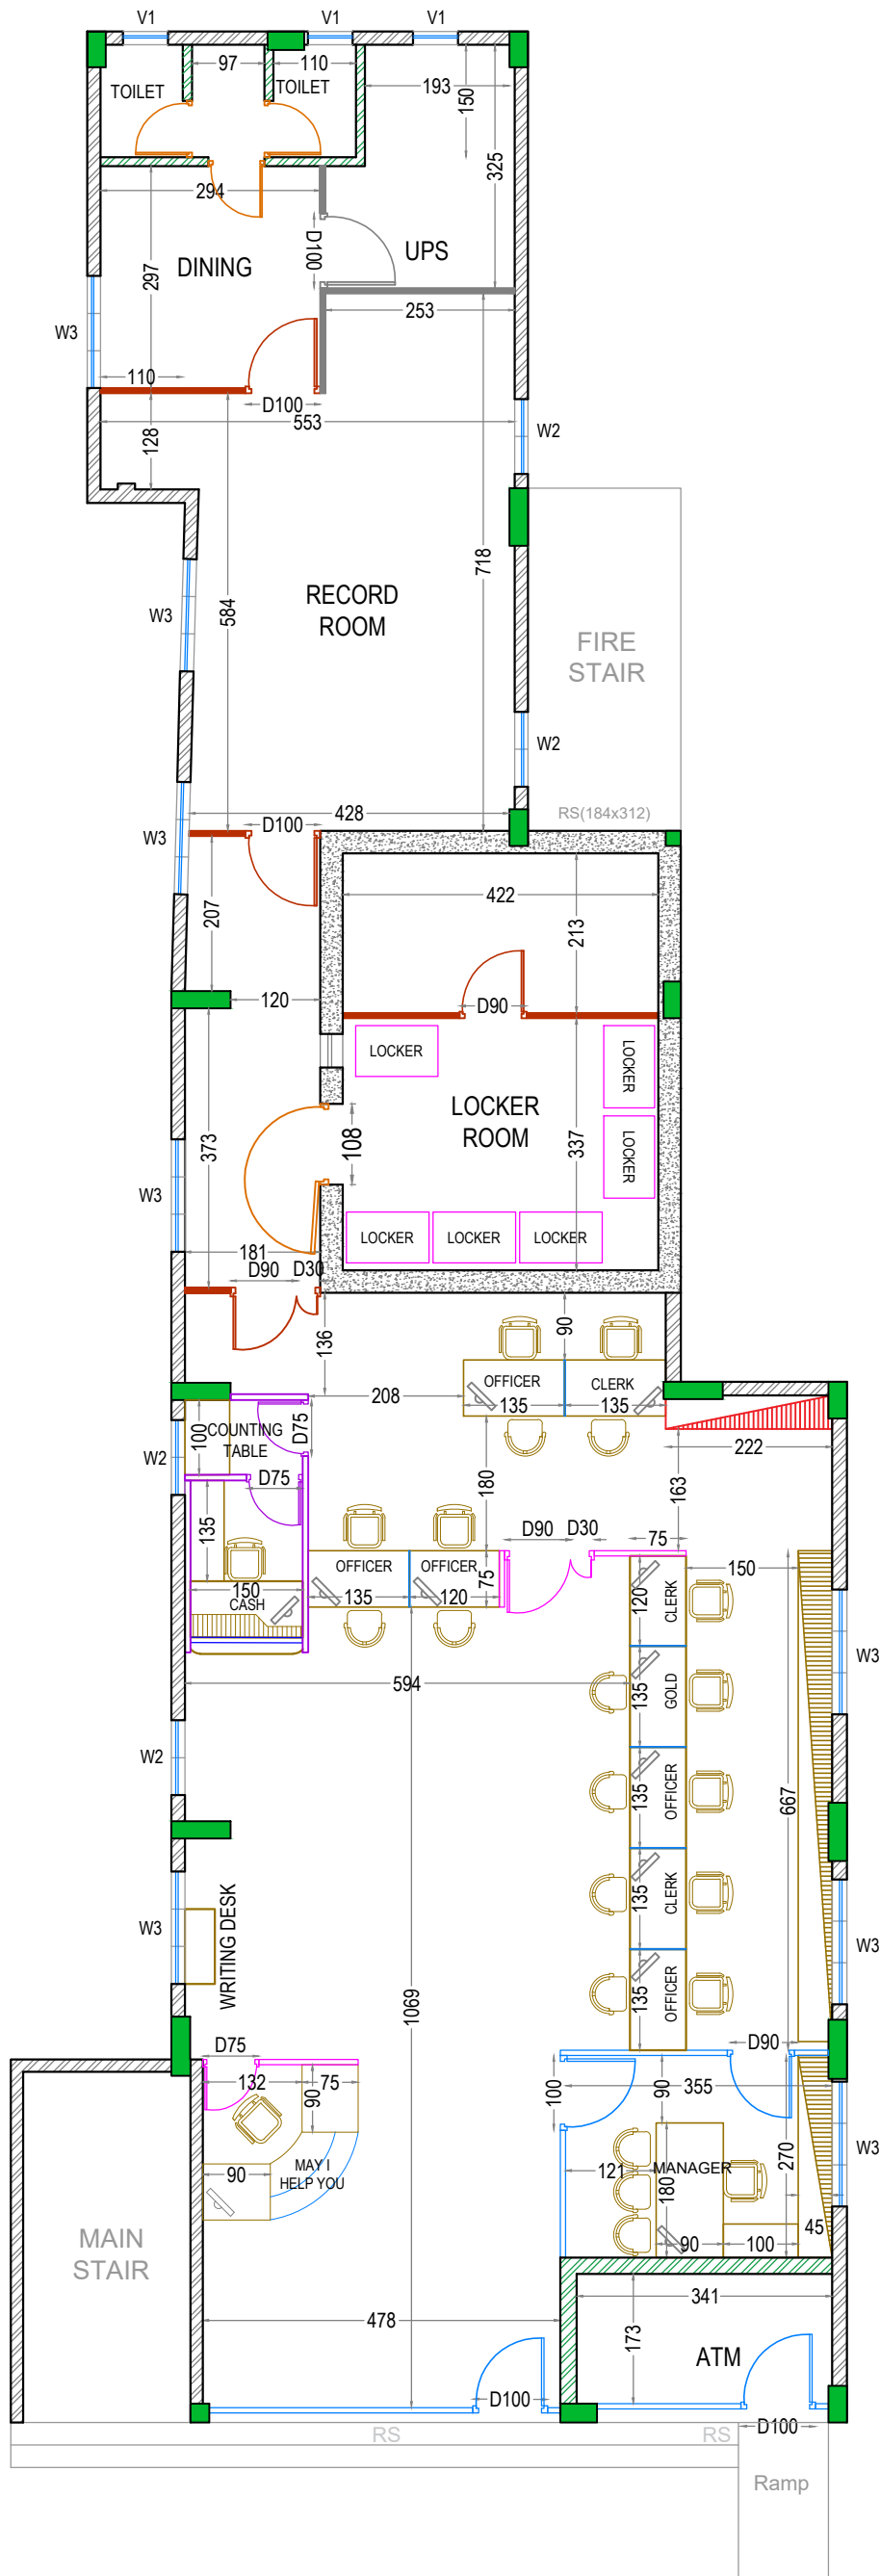

AREA STATEMENT		
SPACE	AREA (IN SQ.M)	AREA (IN SQ.FT)
BANKING AREA	69.96	752.77
CUSTOMER AREA	58.16	625.80
STRONG ROOM	23.48	252.64
DINING ROOM	8.91	95.87
ATM	6.27	67.47
RECORD ROOM	30.19	324.84
UPS ROOM	7.45	80.16
TOTAL AREA	204.42	2199.56
TOILET AREA	4.98	53.58

- LEGEND
- PROPOSED BRICK WORK
 - EXISTING BRICK WORK
 - CUPBOARD 75 CM HEIGHT
 - CUPBOARD 210 CM HEIGHT
 - FULL GLAZED PARTITIONS
 - DOUBLE SKIN SOLID GLAZED PARTITIONS
 - SOLID PARTITIONS
 - SEMI PARTITIONS (210 cm ht.Half glazed)
 - SEMI PARTITIONS(120 cm ht.Half glazed)
 - FIRE RATED CEMENT PARTITION

ENARC CONSULTANTS
ARCHITECTS AND ENGINEERS
M. G. Road, Thrissur - 1.
Tel. : +91 (487) 2441901
E-mail : office@enarc.net.in

**PROPOSED INTERIOR FURNISHING
FOR BANKS CANARA BANK
KATTAKADA BRANCH**

INTERIOR LAYOUT

Drawn By Ar. ARUN VARGHESE M

Architect

Ar.PRAVEEN.P
B. Arch.[Reg], A.I.I.A, A.I.I.I.D

Chief Architect

Ar. K. RAMAKRISHNAN
B.Sc.(Engg), F.I.E, C. Eng (I),
F.I.V , F.I.I.A. (Regd), A.I.I.I.D

Date : 04 -10 -2023

Revision Date:25 -10 -2023
26 -10 -2023
14 -11 -2023

Sheet No : 01

Scale : N T S

All Dimensions are in CMs.