


# Bahri Kala Ro Raktak

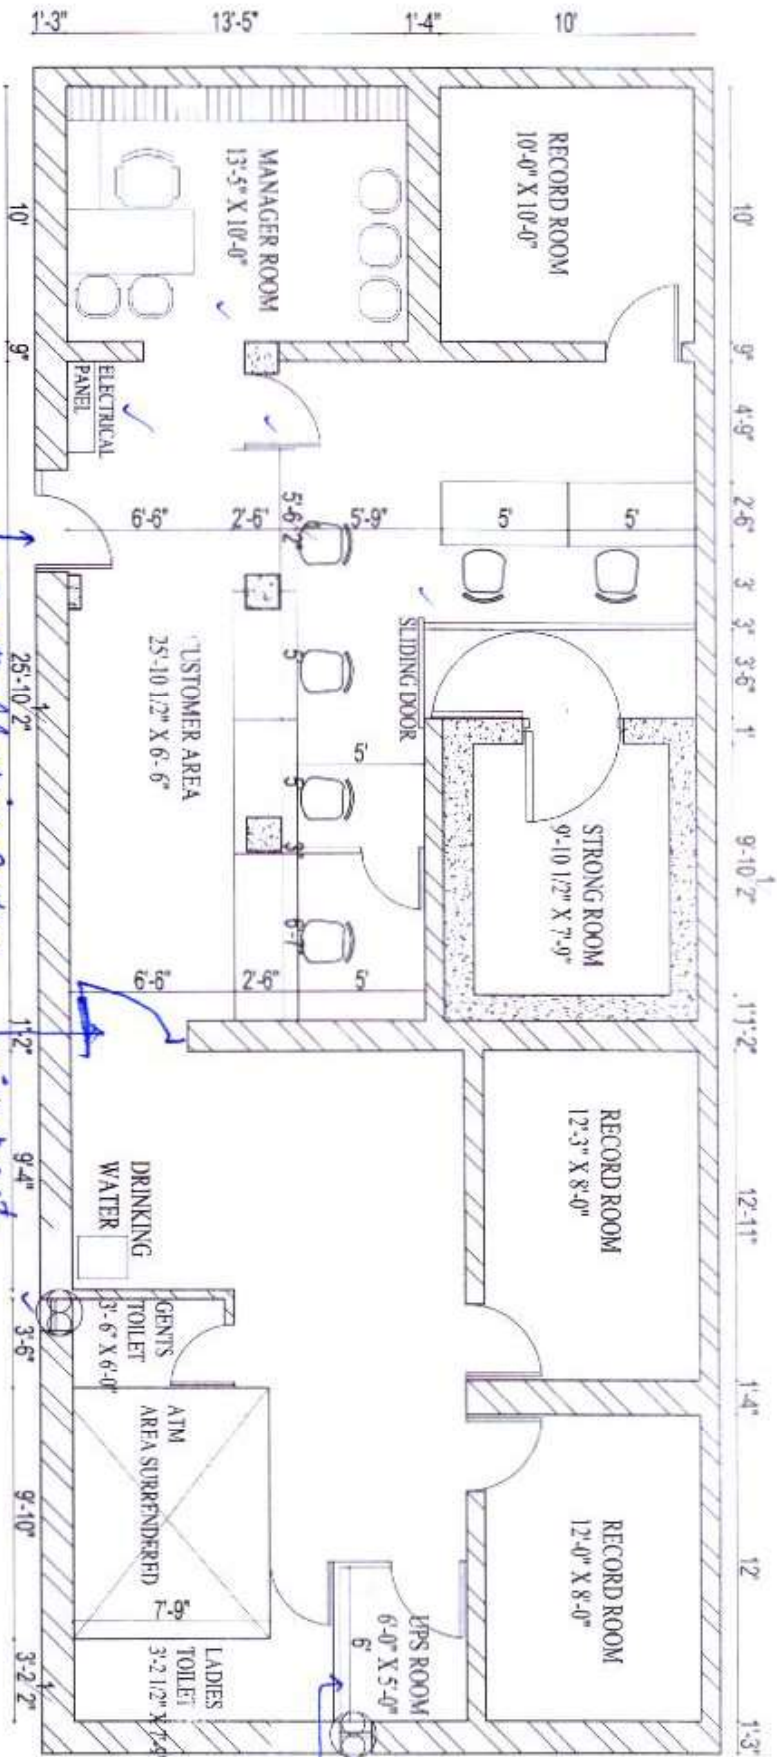

OPTION - IV

Existing premises of Bahri Kala branch having number of windows and all should be closed permanently with brick wall as incidents of burglary happened in the branch.  
Security clearance to be lay out & provided subject to compliance & observations.

Central locking system to be provided.

wicket gate to be provided to restrict movement in record room area.



DESIGNER / DRAWER	
DATE	06-11-2018
TITLE	RENDERED V/O SIBIRI KALAN BRANCH, CHANDER DATED
DESIGNER ASSOCIATES	
ARCHITECT INTERIOR DESIGNER	
PROJECT NO.	PA1429CK/SHK
DEL-11-11025	08110611048

श्री. ए. (सुरक्षा) / Sr. Manager Security  
श्री. ए. (सुरक्षा) / Dy. Comdt. Hukam Singh  
श्री. ए. (सुरक्षा) / Regional Office, Gurgaon