


AREA CHART	
CARPET AREA of GROUND	= 1536.70 SQFT.
CARPET AREA OF BASEMENT	= 639.35 SQFT.
CARPET AREA of ATM	= 106.74 SQFT.
BANKING HALL AREA AT GF	= 1192.32 SQFT.
CUSTOMER LOBBY AREA AT GF	= 608.56 SQFT.

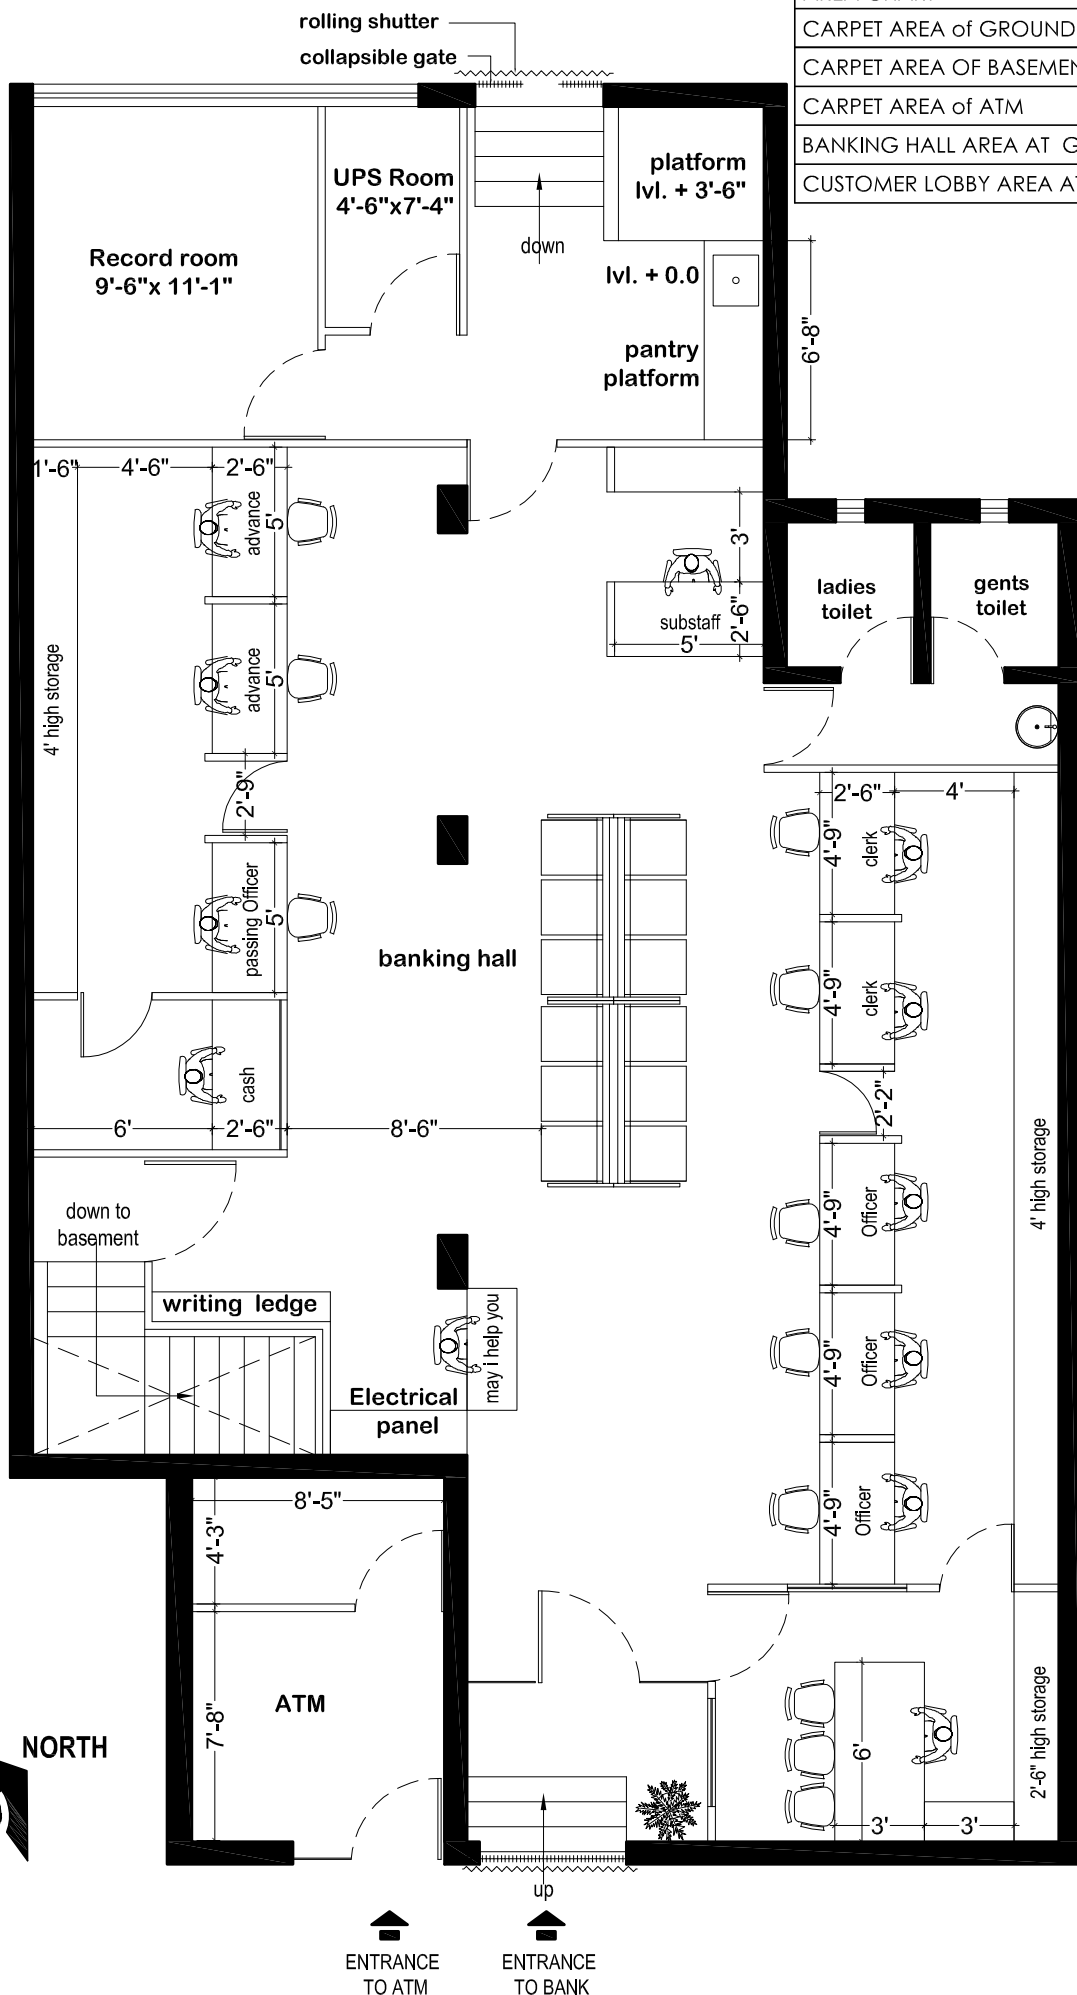

CANARA BANK
SECTOR 10A BRANCH,
GURUGRAM

Drawing Title:
LAYOUT PLAN- GROUND FLOOR

Date:
07/05/2024

Drawing No.:
CN/NO/AD/02

GEOTECH TECHNICAL ASSOCIATES (P) LTD.

G T A

B-004, Amrapali Princely Estate, Sector - 76, Noida - 201301
ph.: 9818938150, 9910297218
e-mail : technicalassociates9@gmail.com

Internal