













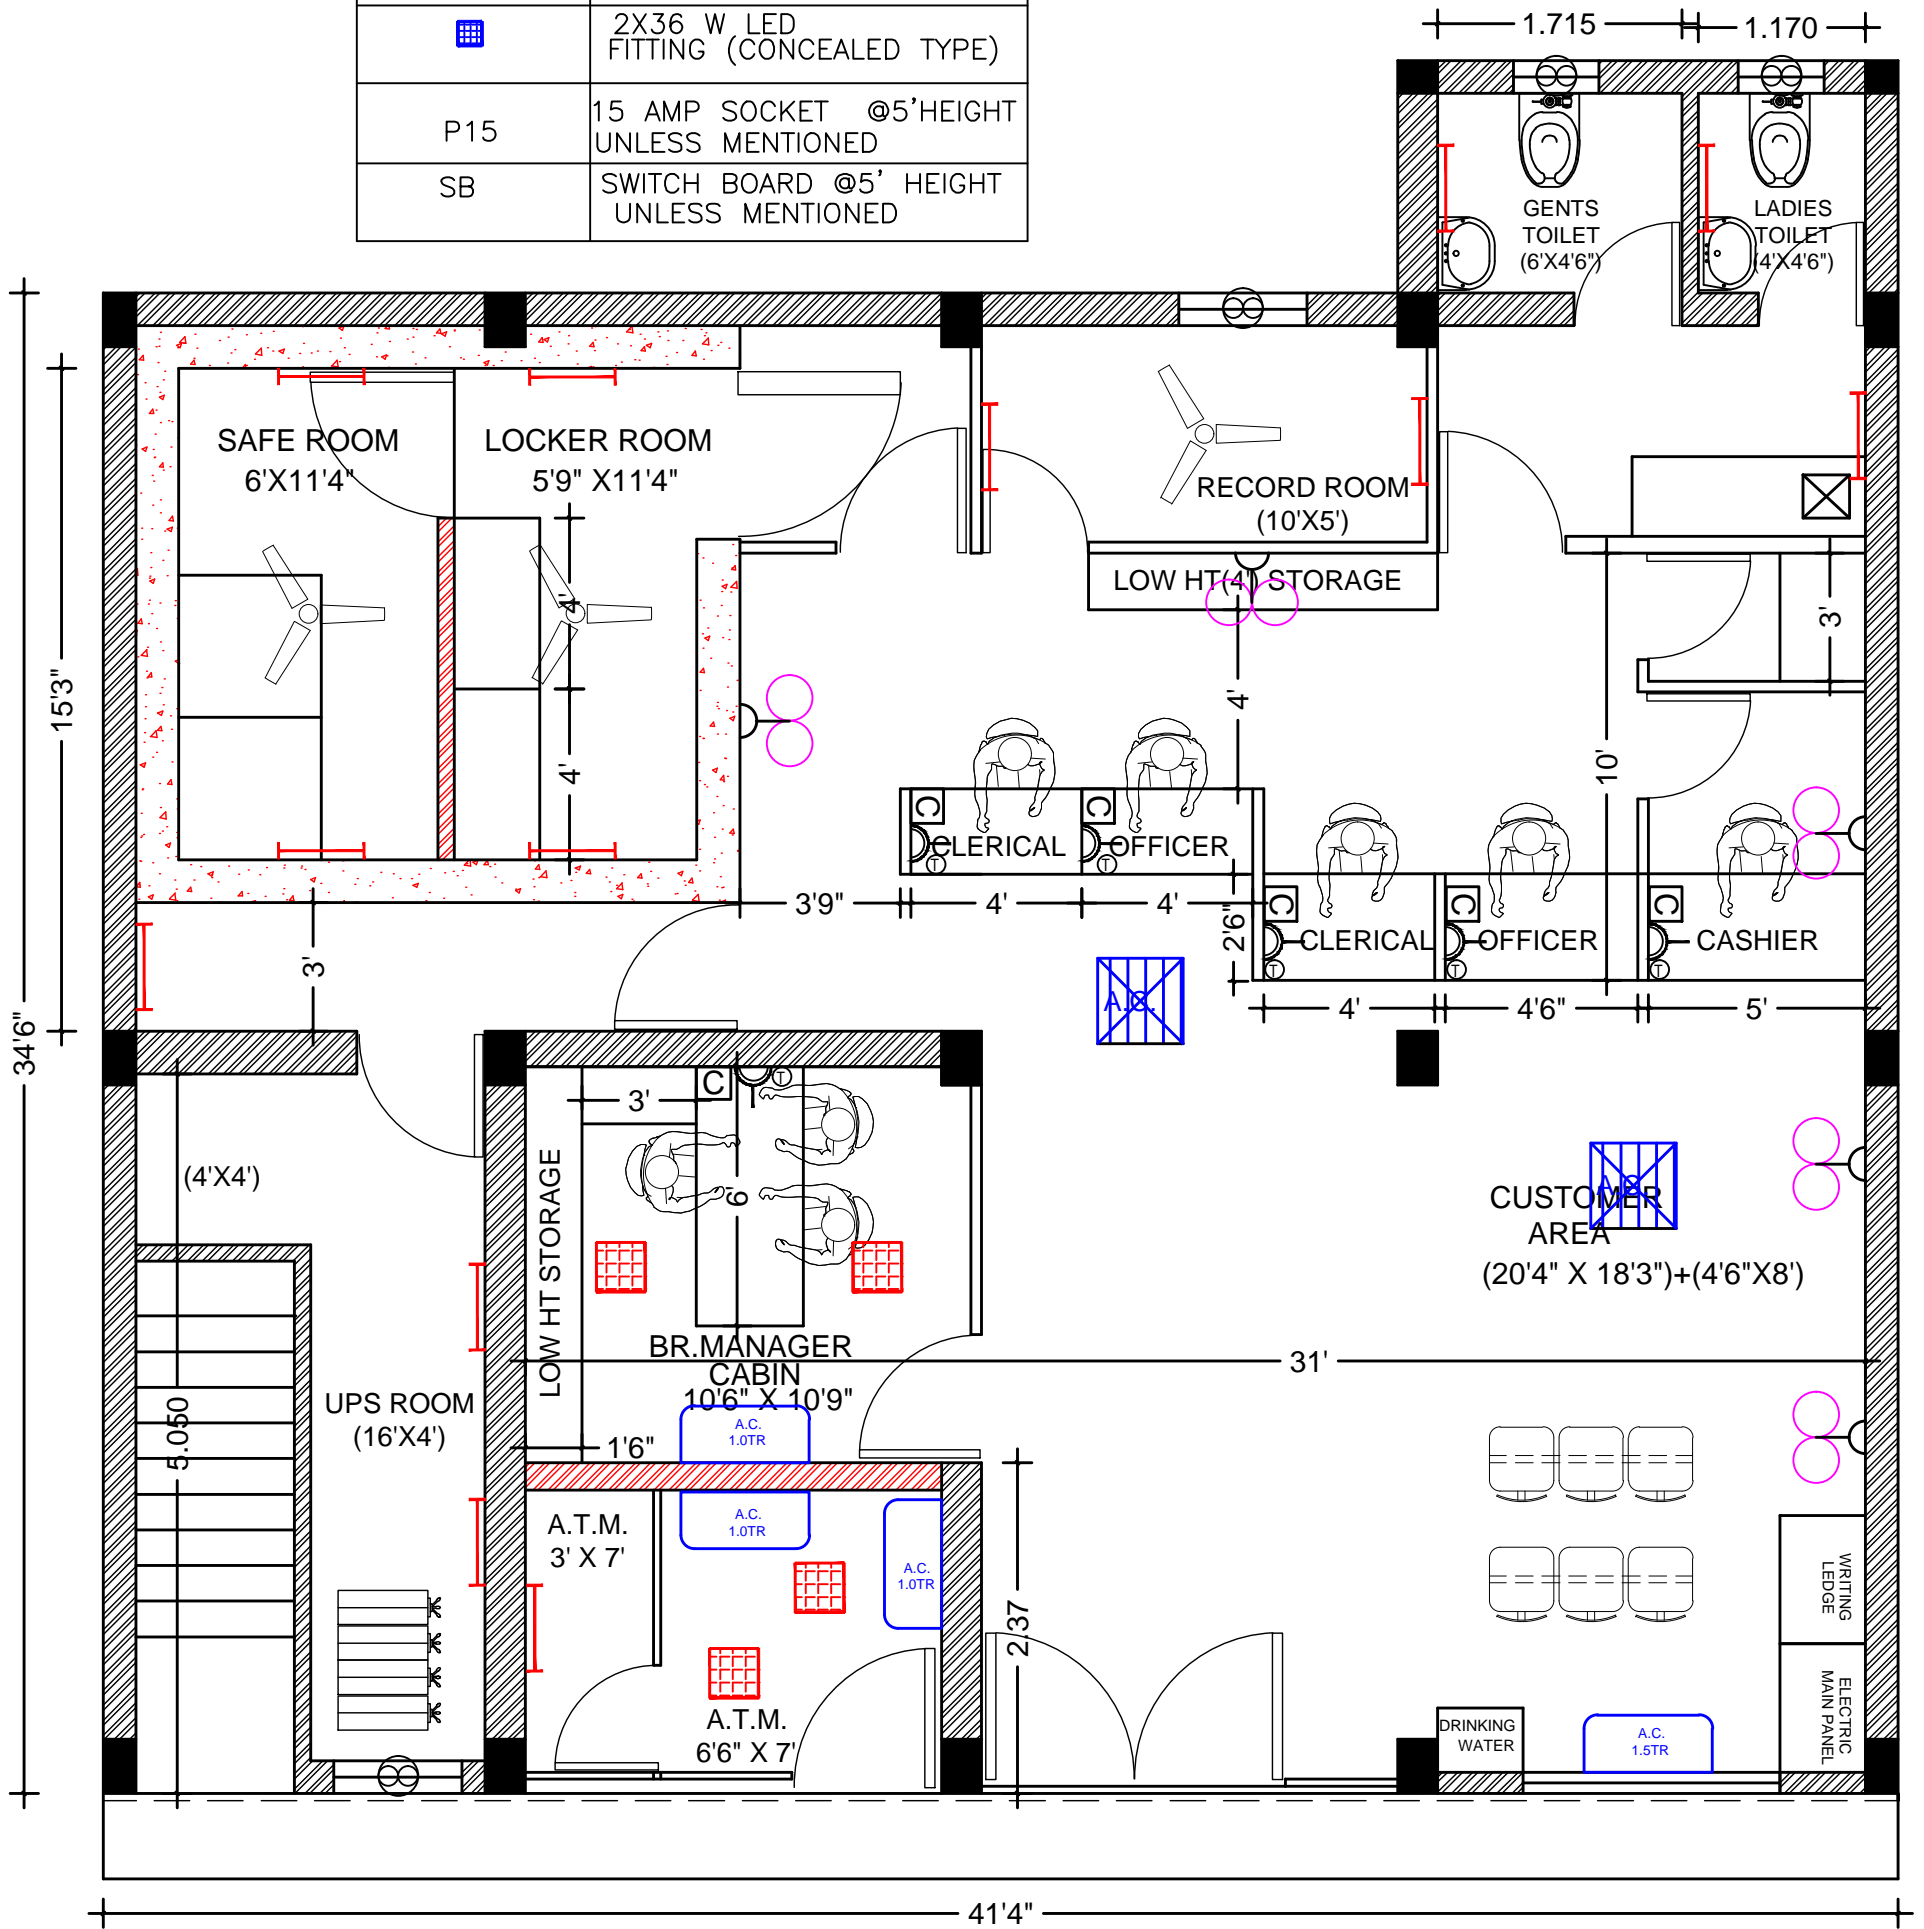


INDEX	
	15W LED LIGHT
	1X18 W T25 TYPE SURFACE MOUNTED FITTING
	BOXES FOR COMPUTERS.
	5A PLUG POINTS. UPS POWER
	TELEPHONE POINT
	MCB DB
	EXHAUST FAN
	CEILING FAN
	CALL BELL
	WALL FAN
	2X36 W LED FITTING (CONCEALED TYPE)
P15	15 AMP SOCKET @5' HEIGHT UNLESS MENTIONED
SB	SWITCH BOARD @5' HEIGHT UNLESS MENTIONED

INDEX	
	1.5 TR CASSETTE TYPE UNIT WITH 4 WAY/ROUND FLOW
	1.5 TR WALL MOUNTED SPLIT UNIT
	1.0 TR WALL MOUNTED SPLIT UNIT

 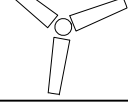 

ELECTRICAL / A.C. LAYOUT

BRANCH & ATM AT NER DIST. YAWATMAL



SAKAR DESIGNERS
 AR. HARISH KALIKAR
 PLOT NO 150 SHIVAJINAGAR
 NAGPUR 440010
 PH. NO. 9822227834