



FROM MAIN PANEL

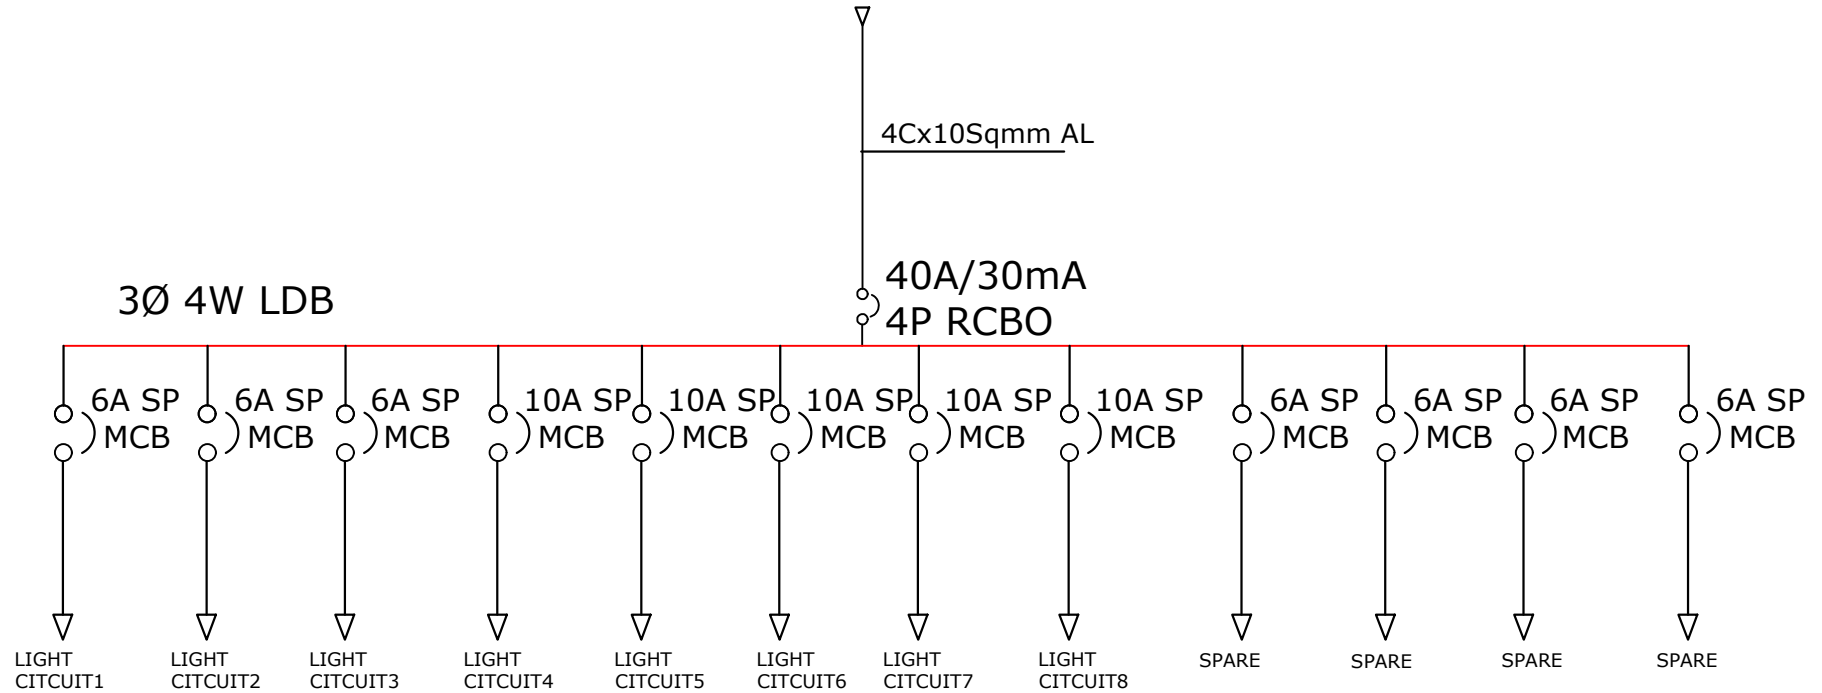

MSB TO LIGHTNG DB

NOTE : All dimensions are in inches & feet	SINGLE LINE DRAWING	CANARA BANK	
Job No. : CB/PJV/KL			
Drg No. : 02 - SLD/24	GROUND FLOOR	Email: architect.shrishti@gmail.com	
Date : 12.03.2024			
Rew Date :			
Drawn By : Umadevi			
CKD By : Vinitha Mukund			