


- SB1 SWITCH BOARD
SB1a INVERTER SWITCH BOARD
SB1b UPS SWITCH BOARD

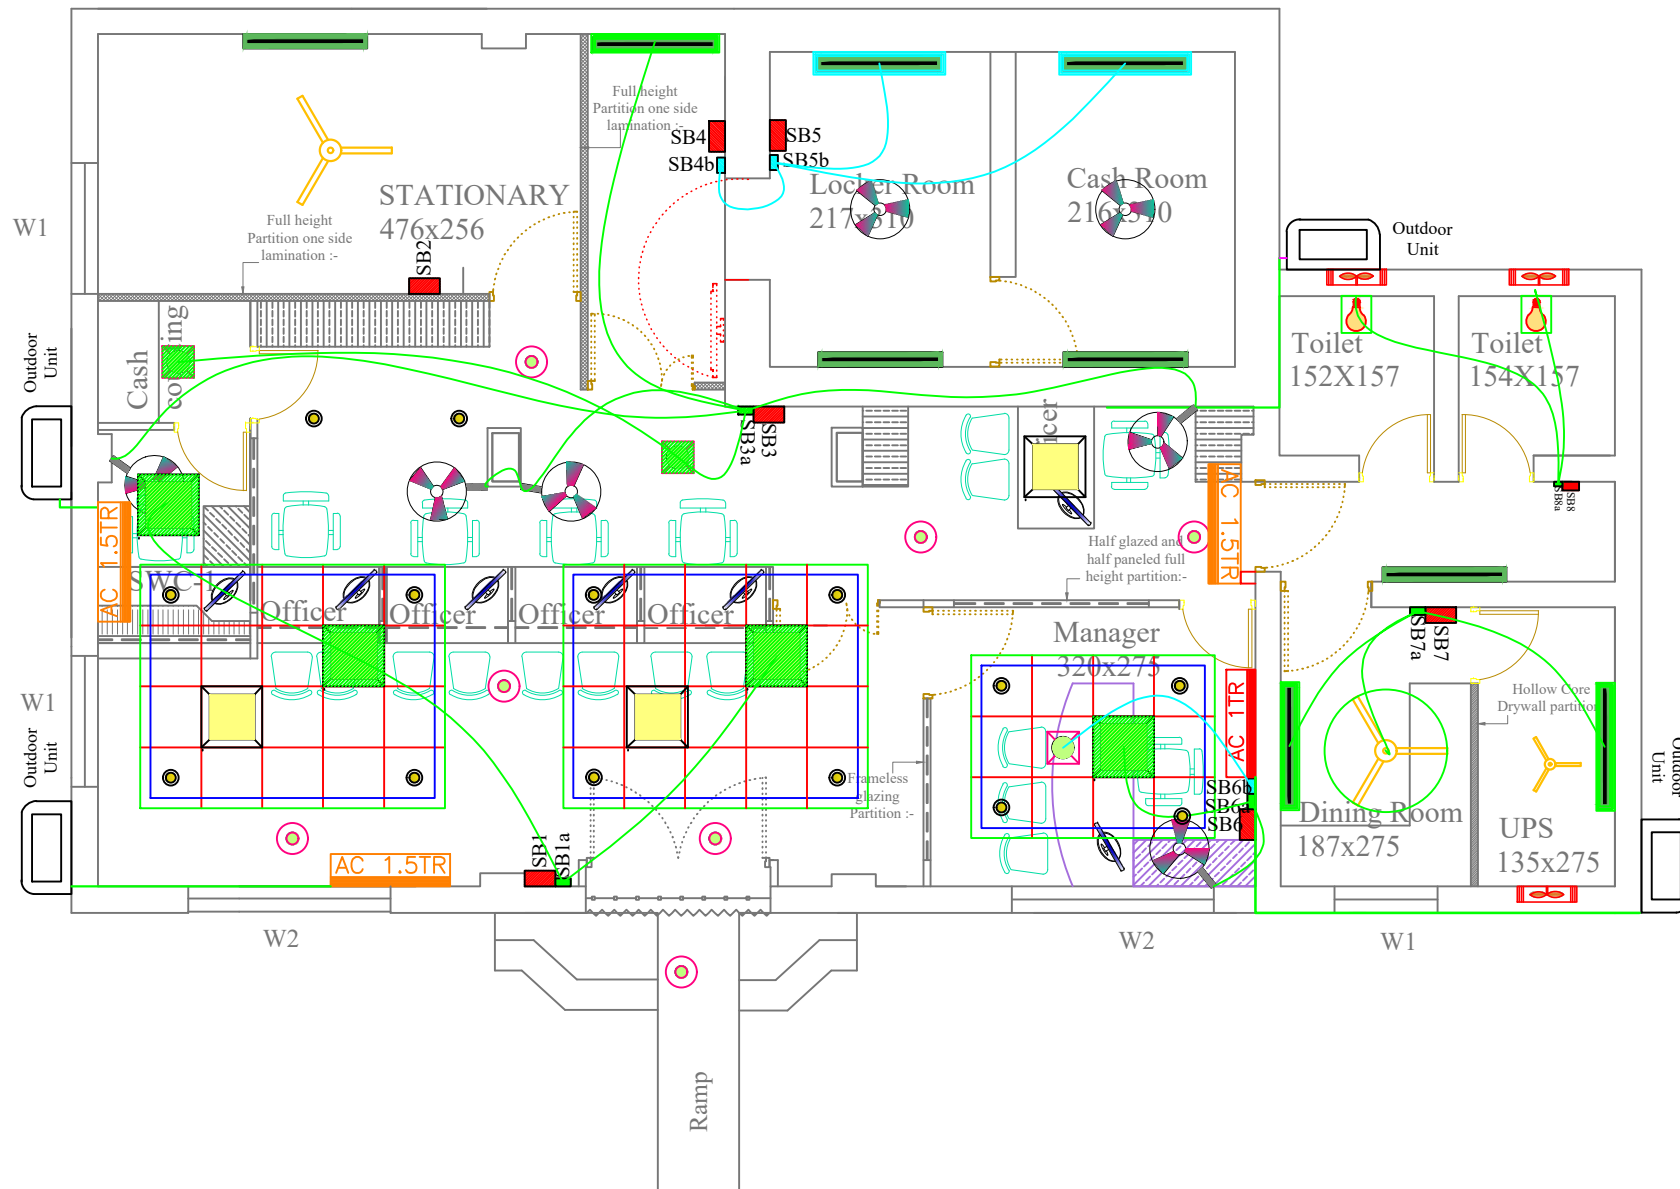

●	1x9W ROUND LED FITTING	14
■	36W LED FITTING	3
■	36W LED FITTING FROM INVERTER	4
●	LED bulb FROM INVERTER	2
■	LED TUBE FITTING	4
■	LED TUBE FITTING FROM INVERTER	3
■	LED TUBE FITTING FROM UPS	2
■	12" EXHAUST FAN	3
■	1200MM CEILING FAN	1
■	600MM CEILING FAN	1
■	1200MM CEILING FAN FROM INVERTER	1
■	CABIN FAN	2
■	WALL FAN FROM INVERTER	5
■	STRIP LED	30M
●	1x18 ROUND FITTING	7
■	1x18 ROUND FITTING FROM INVERTER	2
■	1x18 ROUND FITTING FROM UPS	1
■	1.5 TONE AC	3
■	2 TONE AC	0
■	1.0 TONE AC	1

Scale	: NTS	Date	: 01/09/2023
DC	:	Dealt	:
Checked	:	Drawn By:	Sujesh
Drawing No	: 01	Job no	:

ALL DIMENSIONS ARE IN CENTIMETERS

Title : THRIKKUR Electrical UPS & Inverter

Name of work:
PROPOSED LAYOUT -1

Clients Signature-

Client :
CANARA BANK
BRANCH OFFICE
TRIKKUR

Architects Signature & seal :-

Architect :
Prima Arch
Head office
(Architect, CA-84 8733,REG Valuer-F-3047)
359 - E, 1st Floor
Convent Road, Cherthala - 688 524
PH - 0478 - 2820159
E-mail primaarch@gmail.com