


INDEX	
●	15W LED LIGHT
— —	1X18 W T25 TYPE SURFACE MOUNTED FITTING
C	BOXES FOR COMPUTERS.
⊕	5A PLUG POINTS. UPS POWER
⊕	TELEPHONE POINT
⊕	MCB DB
⊕	EXHAUST FAN
⊕	CEILING FAN
⊕	CALL BELL
⊕	WALL FAN
⊕	2X36 W LED FITTING (CONCEALED TYPE)
P15	15 AMP SOCKET @5' HEIGHT UNLESS MENTIONED
SB	SWITCH BOARD @5' HEIGHT UNLESS MENTIONED

INDEX	
⊕	1.5 TR CASSETTE TYPE UNIT WITH 4 WAY/ROUND FLOW
A.C. 1.0TR	1.5 TR WALL MOUNTED SPLIT UNIT
A.C. 1.0TR	1.0 TR WALL MOUNTED SPLIT UNIT

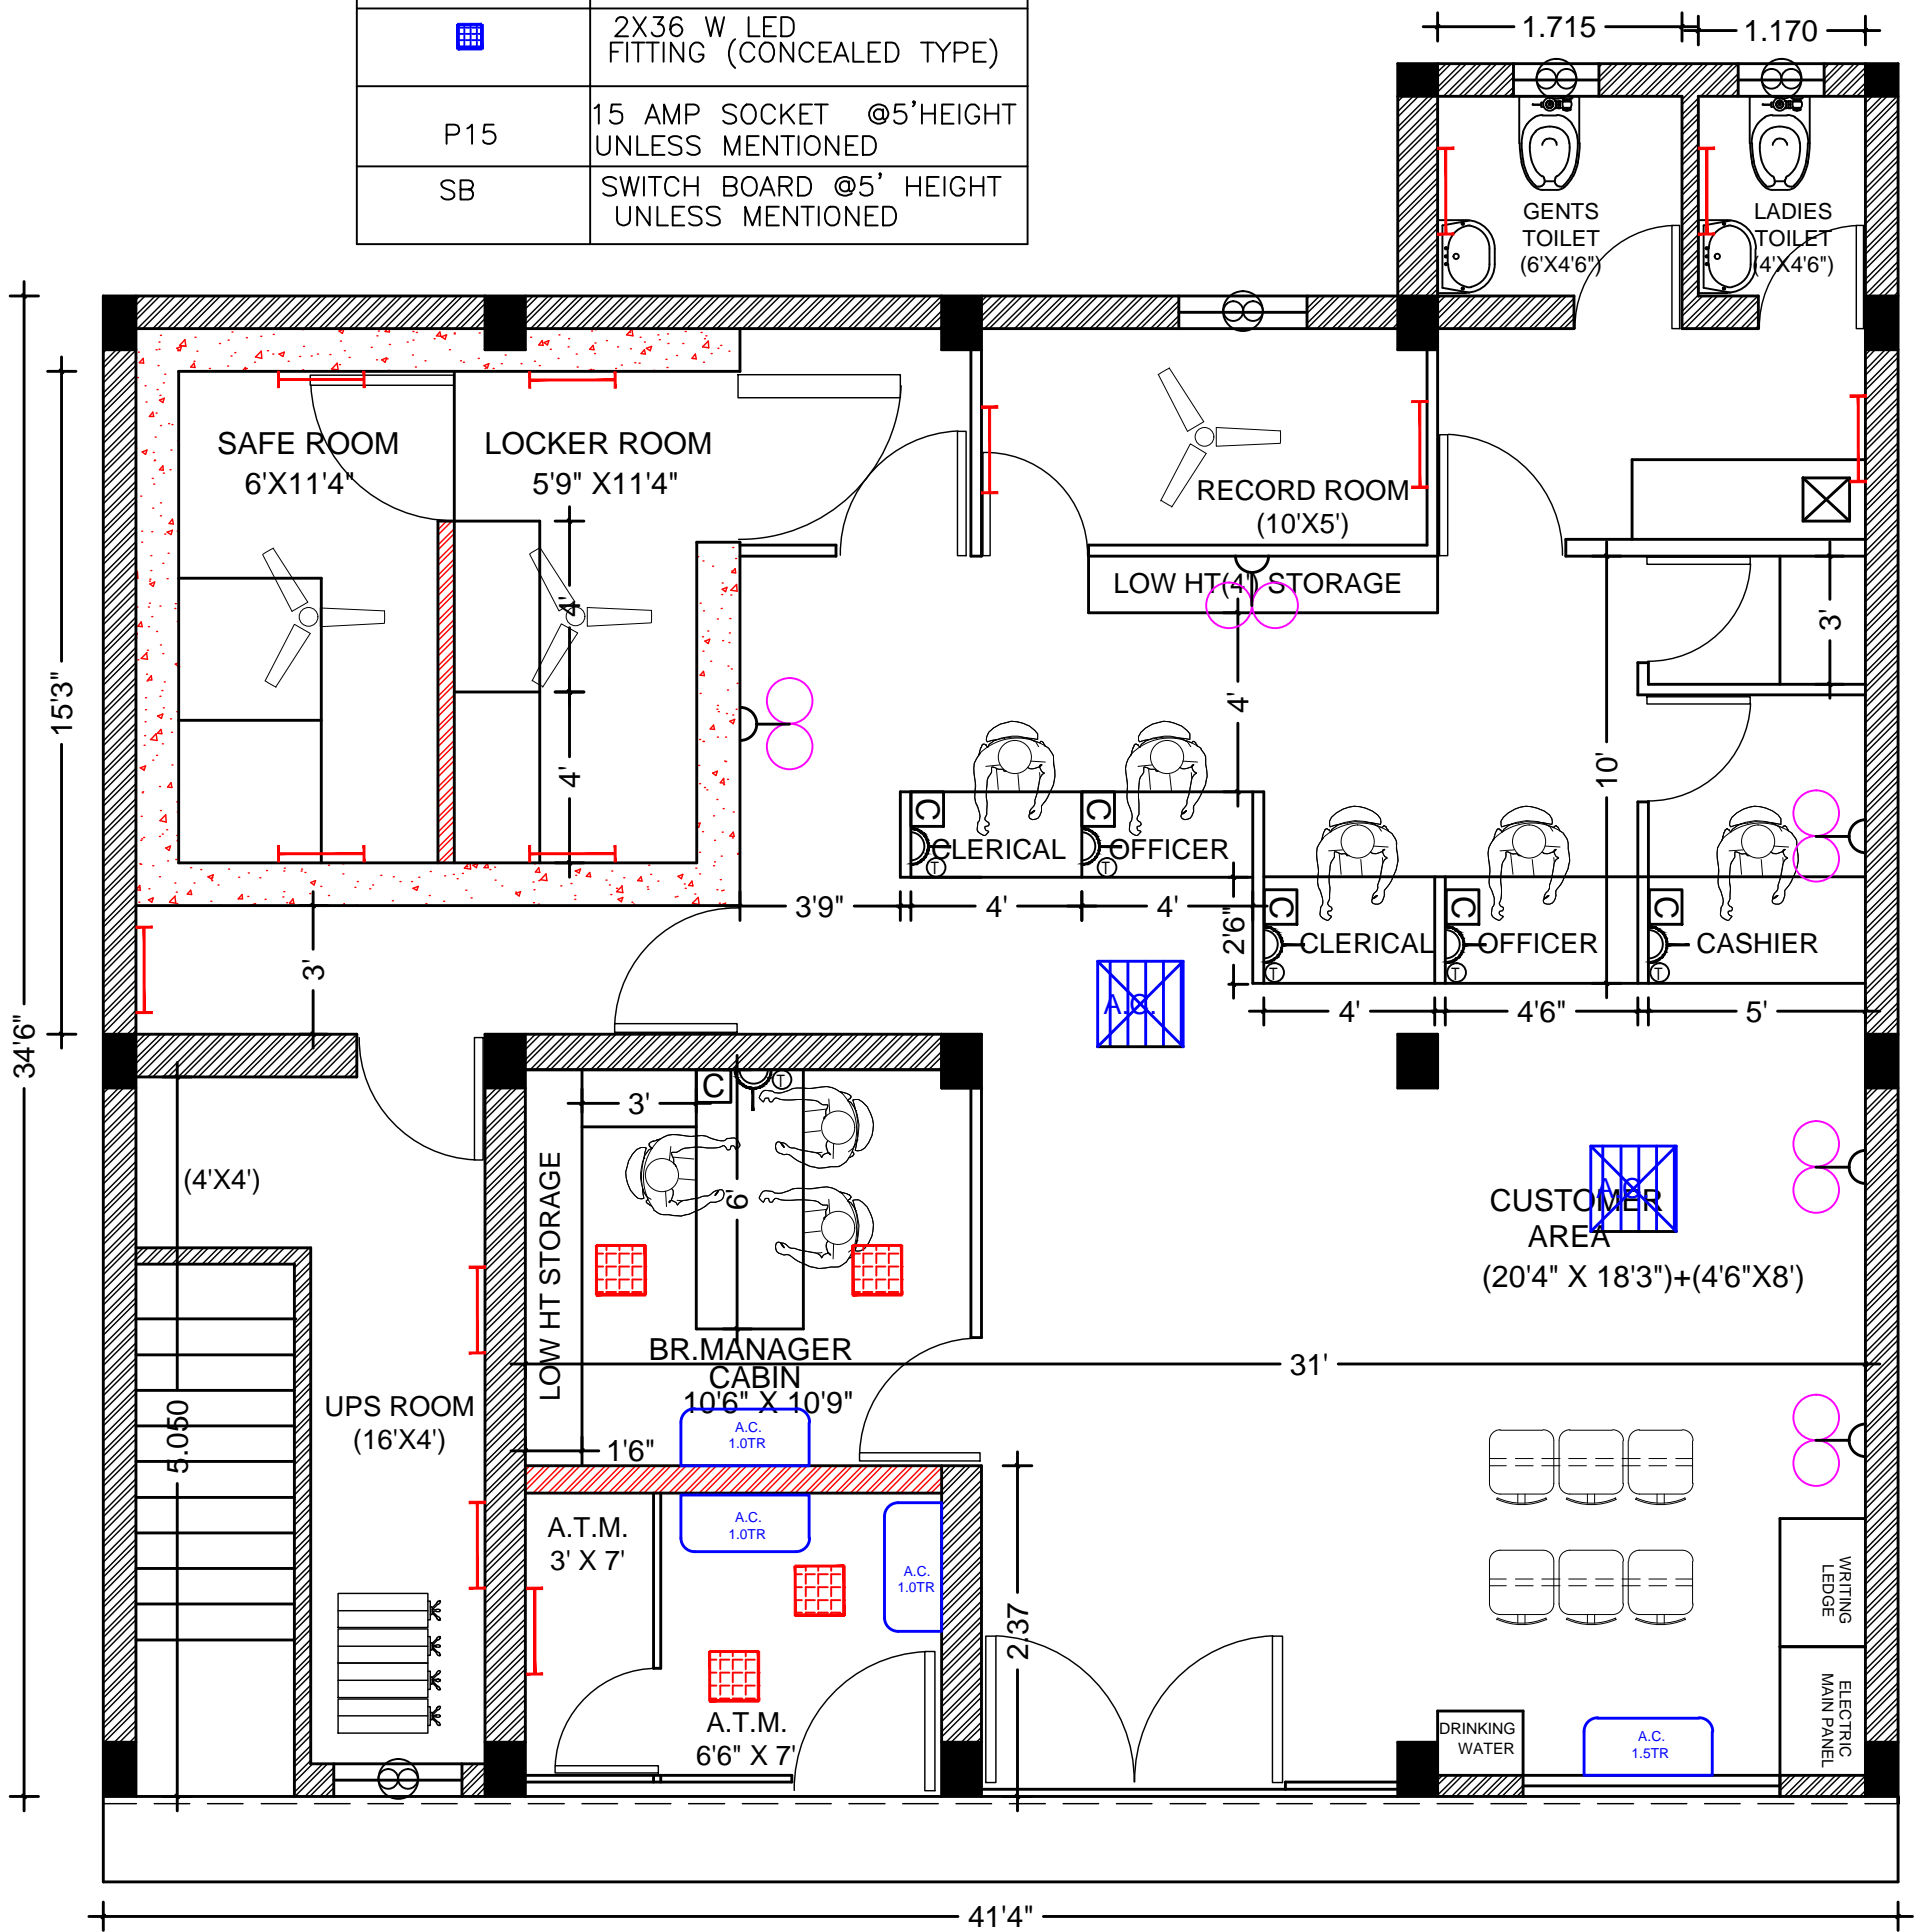

**ELECTRICAL / A.C.LAYOUT**

**BRANCH & ATM AT NER DIST. YAWATMAL**



SAKAR DESIGNERS  
 AR.HARISH KALIKAR  
 PLOT NO 150 SHIVAJINAGAR  
 NAGPUR 440010  
 PH. NO. 9822227834