


NOTES:
 ALL DIMENSIONS ARE TO BE CHECKED AND CO-RELATED WITH THE RELEVANT ARCHITECTURAL & STRUCTURAL DRAWINGS AND ANY MODIFICATION MUST BE MADE IMMEDIATELY TO THE ARCHITECT BEFORE COMMENCEMENT OF THE WORK. THIS DRAWING IS THE PROPERTY OF ATTK ARCHITECTS AND IS NOT TO BE COPIED OR USED WITHOUT THEIR PERMISSION.

DATE: 13.07.2024	Drawn by: (Signature)	Checked by: (Signature)
SCALE: NTS	DATE: 13.07.2024	REVISION NO: 01
PROJECT NO: 01	CLIENT: BARKAGAON BRANCH CANARA BANK, RANCHI ZONE	PROJECT NAME: BARKAGAON BRANCH
SUBMITTED FOR: PRELIMINARY PROPOSAL	APPROVAL: O	CONSTRUCTION: O
REVISIONS:		
CLIENT:		

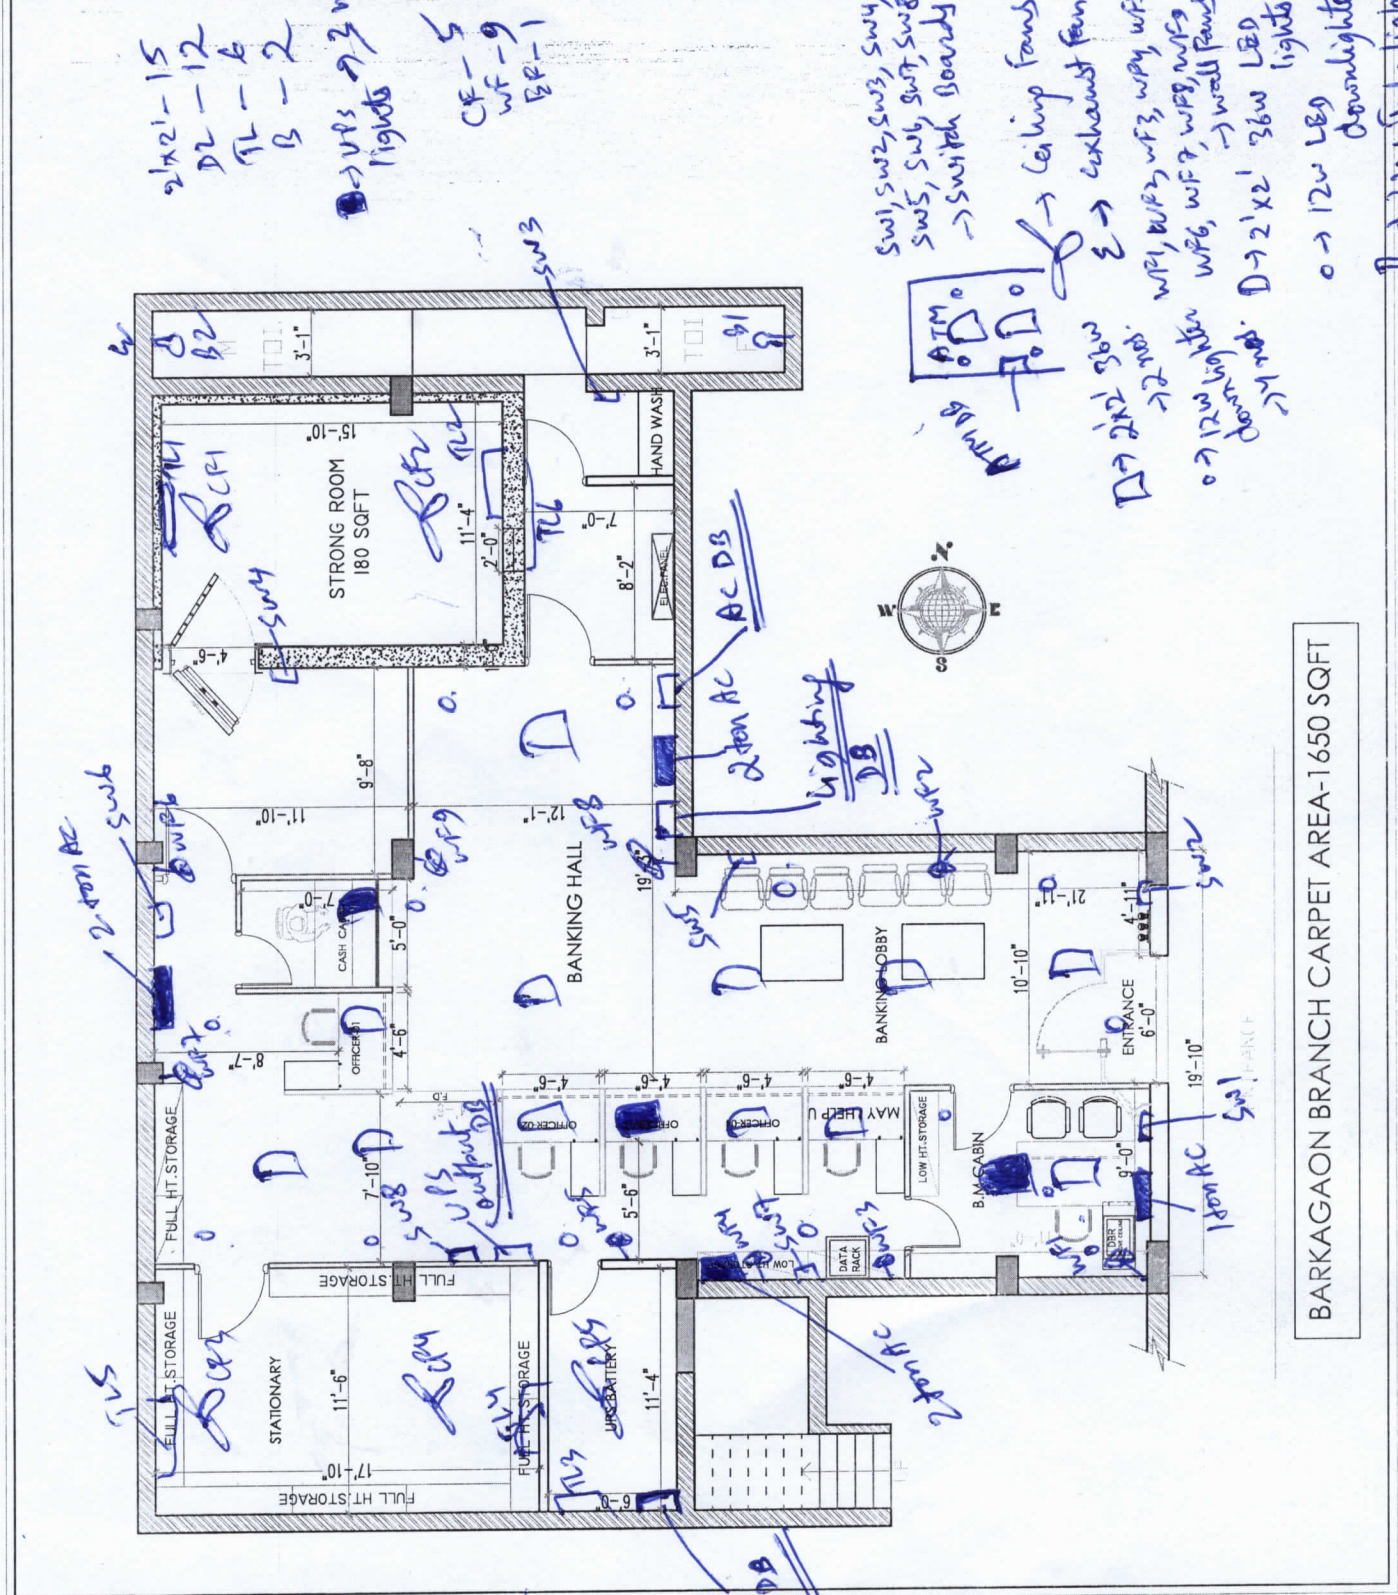

BARKAGAON BRANCH CARPET AREA-1650 SQFT

Handwritten Notes:
 2x2x15
 DL-12
 TL-6
 B-2
 → UPS → 3 nos lights
 CF-5
 WF-9
 BR-1
 SW1, SW2, SW3, SW4
 SW5, SW6, SW7, SW8 → Switch Boards
 → Ceiling fans
 → exhaust fan
 W/F1, W/F2, W/F3, W/F4, W/F5
 W/F6, W/F7, W/F8, W/F9 → wall fans
 o → 12w LED downlighter

