


OPTION - 05

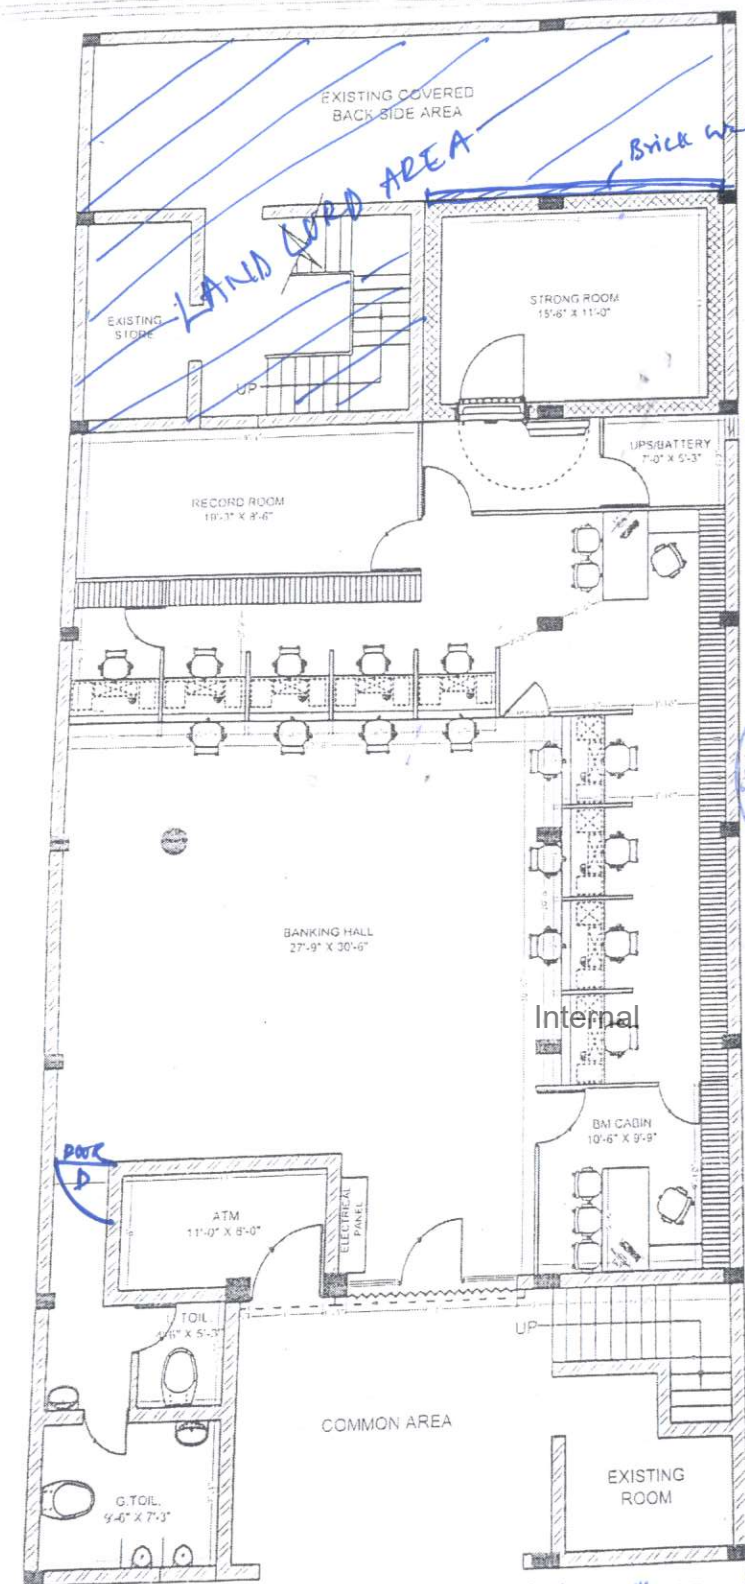

Layout is Approved Subject to compliance of observations made vide Ref. No. 892/2024-25 Date: 03/08/2024

CARPET AREA	1083.00Sqft.
BANKING HALL AREA	1742.00Sqft.
CUSTOMER AREA	715.00Sqft.

GENERAL NOTES:-

- THIS DRAWING IS THE PROPERTY OF ARCH DESIGN ARCHITECTS AND IS NOT TO BE USED FOR ANY PURPOSE OTHER THAN FOR WHICH IT IS ISSUED WITHOUT PERMISSION OF ITS PRINCIPALS.
- THIS DRAWING IS TO BE READ IN CONJUNCTION WITH OTHER RELEVANT ARCHITECTURAL, STRUCTURAL AND OTHER SERVICES/CONSULTANTS DRAWING. IT SHALL BE THE DEEMED RESPONSIBILITY OF THE CONTRACTOR/PARTICIPANT TO BRING IN TO NOTICE OF ARCHITECTS IF ANY DISCREPANCY WITHIN OR BETWEEN THE DRAWINGS PRIOR TO CONSTRUCTION.
- ALL WRITTEN DIMENSIONS ARE TO BE FOLLOWED AND THE DRAWING IS NOT TO BE SCALED.
- NOTE:- ALL DIMENSIONS ARE IN FEET UNITS MENTION IN DWG.

CLIENT:-

CANARA BANK,
CIRCLE OFFICE KARNAL

PROJECT:-

INTERIOR FURNISHING WORK
FOR CANARA BANK AT
HODAL, HARYANA

DRAWING TITLE:-

PROPOSED INTERIOR LAYOUT
PLAN FOR GROUND FLOOR

SCALE:-	NORTH:-
DWG. NO.:-	N.T.S.
DATE:-	ADA-C3-HO-01
	24.07.2024



ARCH DESIGN
ARCHITECTS

ARCHITECTS INTERIOR DESIGNER LANDSCAPE CONSULTANTS
GRAPHIC/PAINTS CIVIL/MECH/ELECTRICAL/PLUMBING/PAINTING/PAINTING

कृते केनरा बैंक / For CANARA BANK

मंडल प्रबंधक / Divisional Manager
सा.प्र. विभाग, प्र.का., बंगलूरु - 560 004
Wing, H.O., BENGALURU - 560 004

