


Window to be closed/blocked.

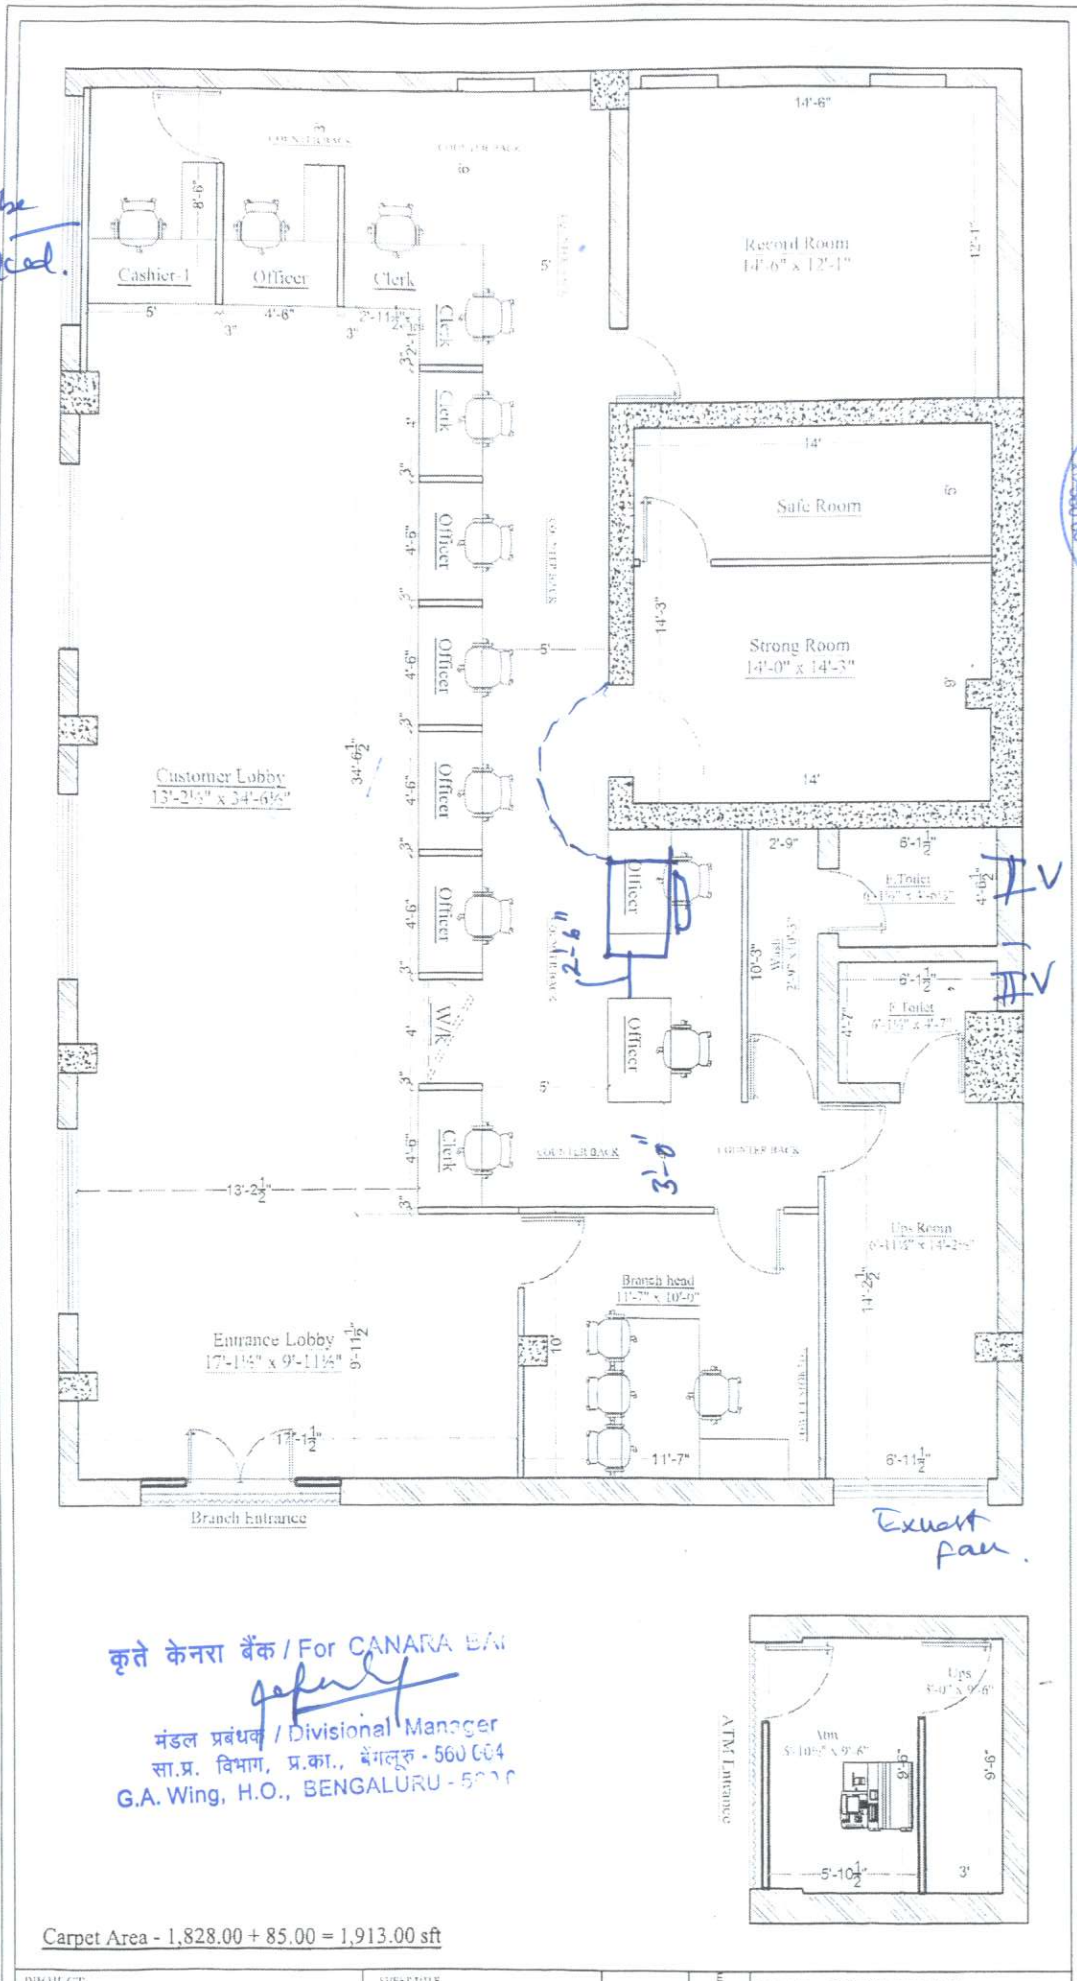


Layout is Approved Subject to compliance of observations made vide Ref. No. 1035/2016-25 Date: 29/06/2016

Proposed layout for Proclatur Branch DP Code - (1963)

कृते केनरा बैंक / For CANARA BANK  
 मंडल प्रबंधक / Divisional Manager  
 सा.प्र. विभाग, प्र.का., बेंगलूरु - 560 004  
 G.A. Wing, H.O., BENGALURU - 560 004

Carpet Area - 1,828.00 + 85.00 = 1,913.00 sft

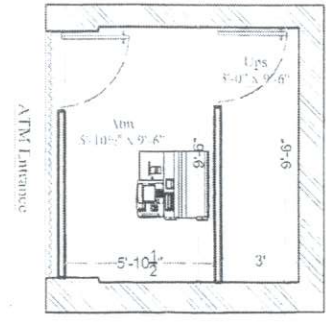

*Paul*  
 Sr. Manager