


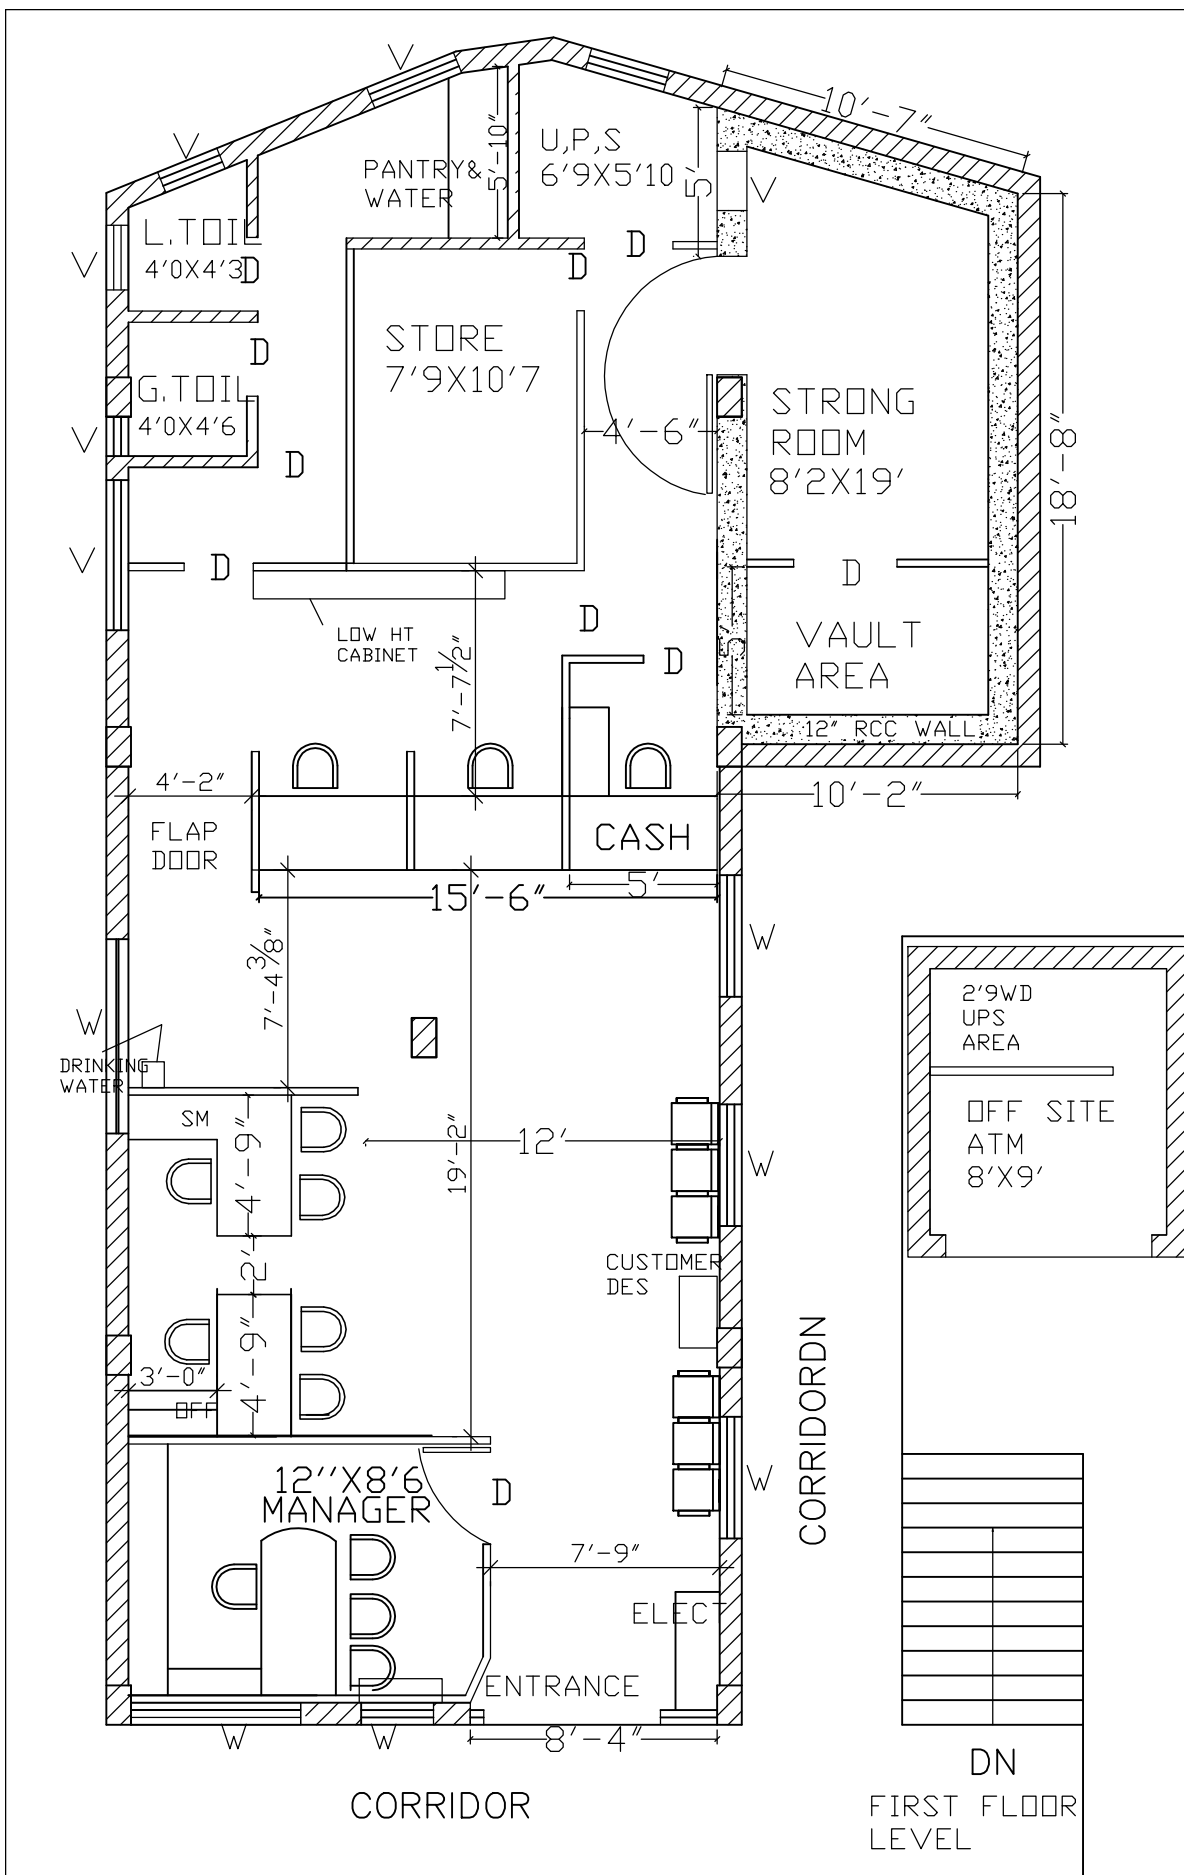

PROPOSED LAYOUT FOR BRANCH
OFFICE AT RUDERPRAYAG
C.D. DEHRADUN
COVERED AREA :- 1466SFT
CARPET AREA :- 1190SFT
BANKING AREA :- 810SFT
CUSTOMER AREA:- 370SFT

M/S ASHOK AGARWAL & CO
ARCHITECT, ENGG., VALUER
38F/1 SAHARANPUR ROAD
DEHRADUN
PH. 2721418, 9897327950